


LOCATION PLAN
SCALE 1:1000 @ A1

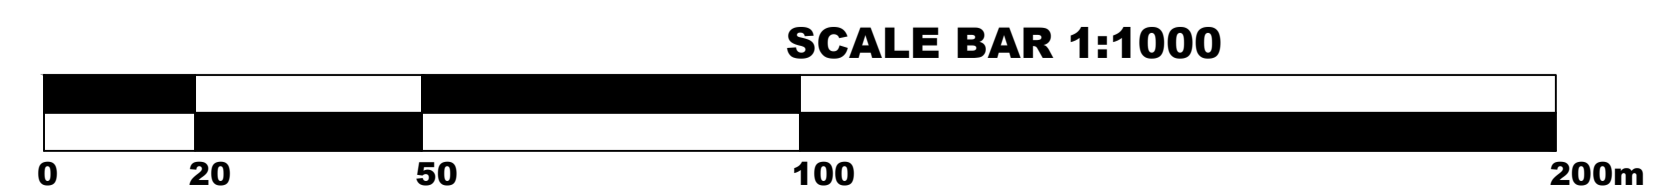

Notes:

C	REVISED IN LINE WITH COMMENTS	SG	17/07/2021
B	ISSUED FOR PLANNING	SG	25/05/2021
A	ISSUED FOR REVIEW	SG	12/05/2021
REV:	DESCRIPTION:	BY:	DATE:
STATUS: FOR PLANNING			

GOLDSBROUGH LTD.
1 NEW COTTAGES
BELBY
HOWDEN
DN14 7XA
www.goldsbroughltd.co.uk

CLIENT: **M HILL**
1 NEW COTTAGES
BELBY
HOWDEN

PROJET: REPLACEMENT STABLES, FEED ROOM, TACK ROOM & BARN

SITE: 1 NEW COTTAGES
BELBY, HOWDEN. DN14 7XA

TITLE: **LOCATION PLAN**

SCALE AT A1: AS NOTED	DATE: 12/05/2021	DRAWN: SG	CHECKED: SG
PROJECT NO: BEL08	DRAWING NO: A1/001	REVISION: C	