



1 Plan-GA-Planning-LR1(Roof)
9002 1:100

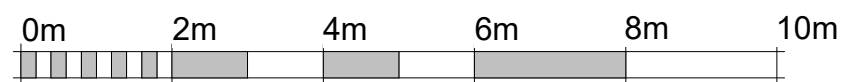

VISUAL SCALE 1:100 @ A1


© Crown copyright 2018
Do not scale from drawings. Verify all dimensions on site prior to construction. This drawing is to be read in conjunction with all relevant documents and drawings. Report all discrepancies to MoJ immediately.
No unauthorised use, disclosure, storage or copying.

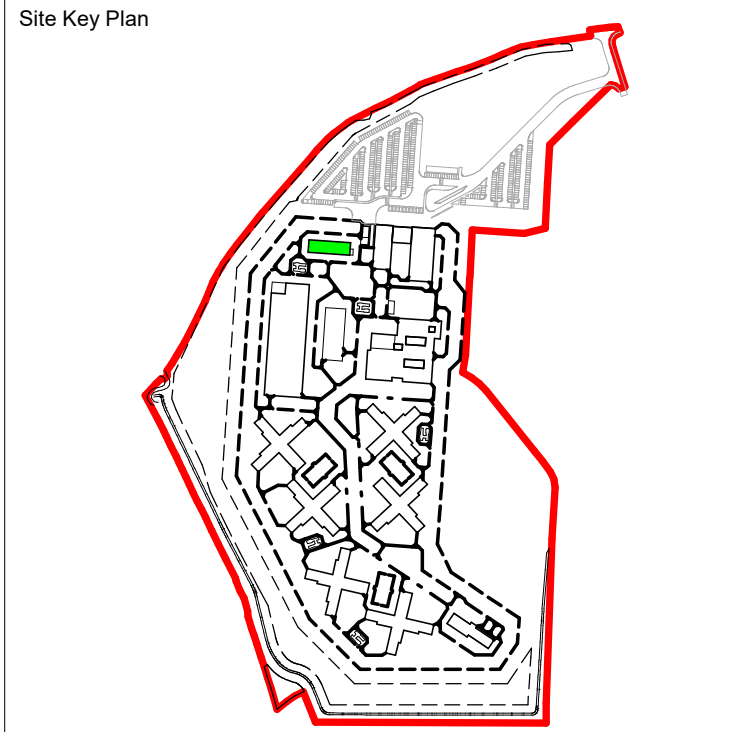

Rev	Date	RMA Submission	Description
-----	------	----------------	-------------

File Reference	Status	Revision
664015-1275-PEV-FNC2011-ZZ-M3-A-0001-D0200	S1	P 01

Project Status
RIBA Stage 03



Ministry of Justice

Project

New Prisons Programme


Ministry of Justice, 102 Petty France, London, SW1H 9AJ

Project Description / Site
New Prisons Programme
Full Sutton 2

Project Address
Moor Lane
Full Sutton
York
YO41 1PS

Building Type
Support Building

Drawing Title
Plan-Planning-LR1(Roof)

	Drawn By	IGC	Date	24.06.21
	Checked By	EOS	Date	24.06.21
	Approved By	TJI	Date	24.06.21

Drawing Number	664015-1275-PEV-FNC2021-R1-DR-A-9002	Delref
		D0100

Sheet No.	Scale	Orig. Sheet Size	Rev.
1 of 1	As indicated	@ A1	P01

Data Security Classification	Suitability
OFFICIAL	S3