



© Crown copyright 2018  
 Do not scale from drawings. Verify all dimensions on site prior to construction. This drawing is to be read in conjunction with all relevant documents and drawings. Report all discrepancies to MoJ immediately.  
 No unauthorised use, disclosure, storage or copying.

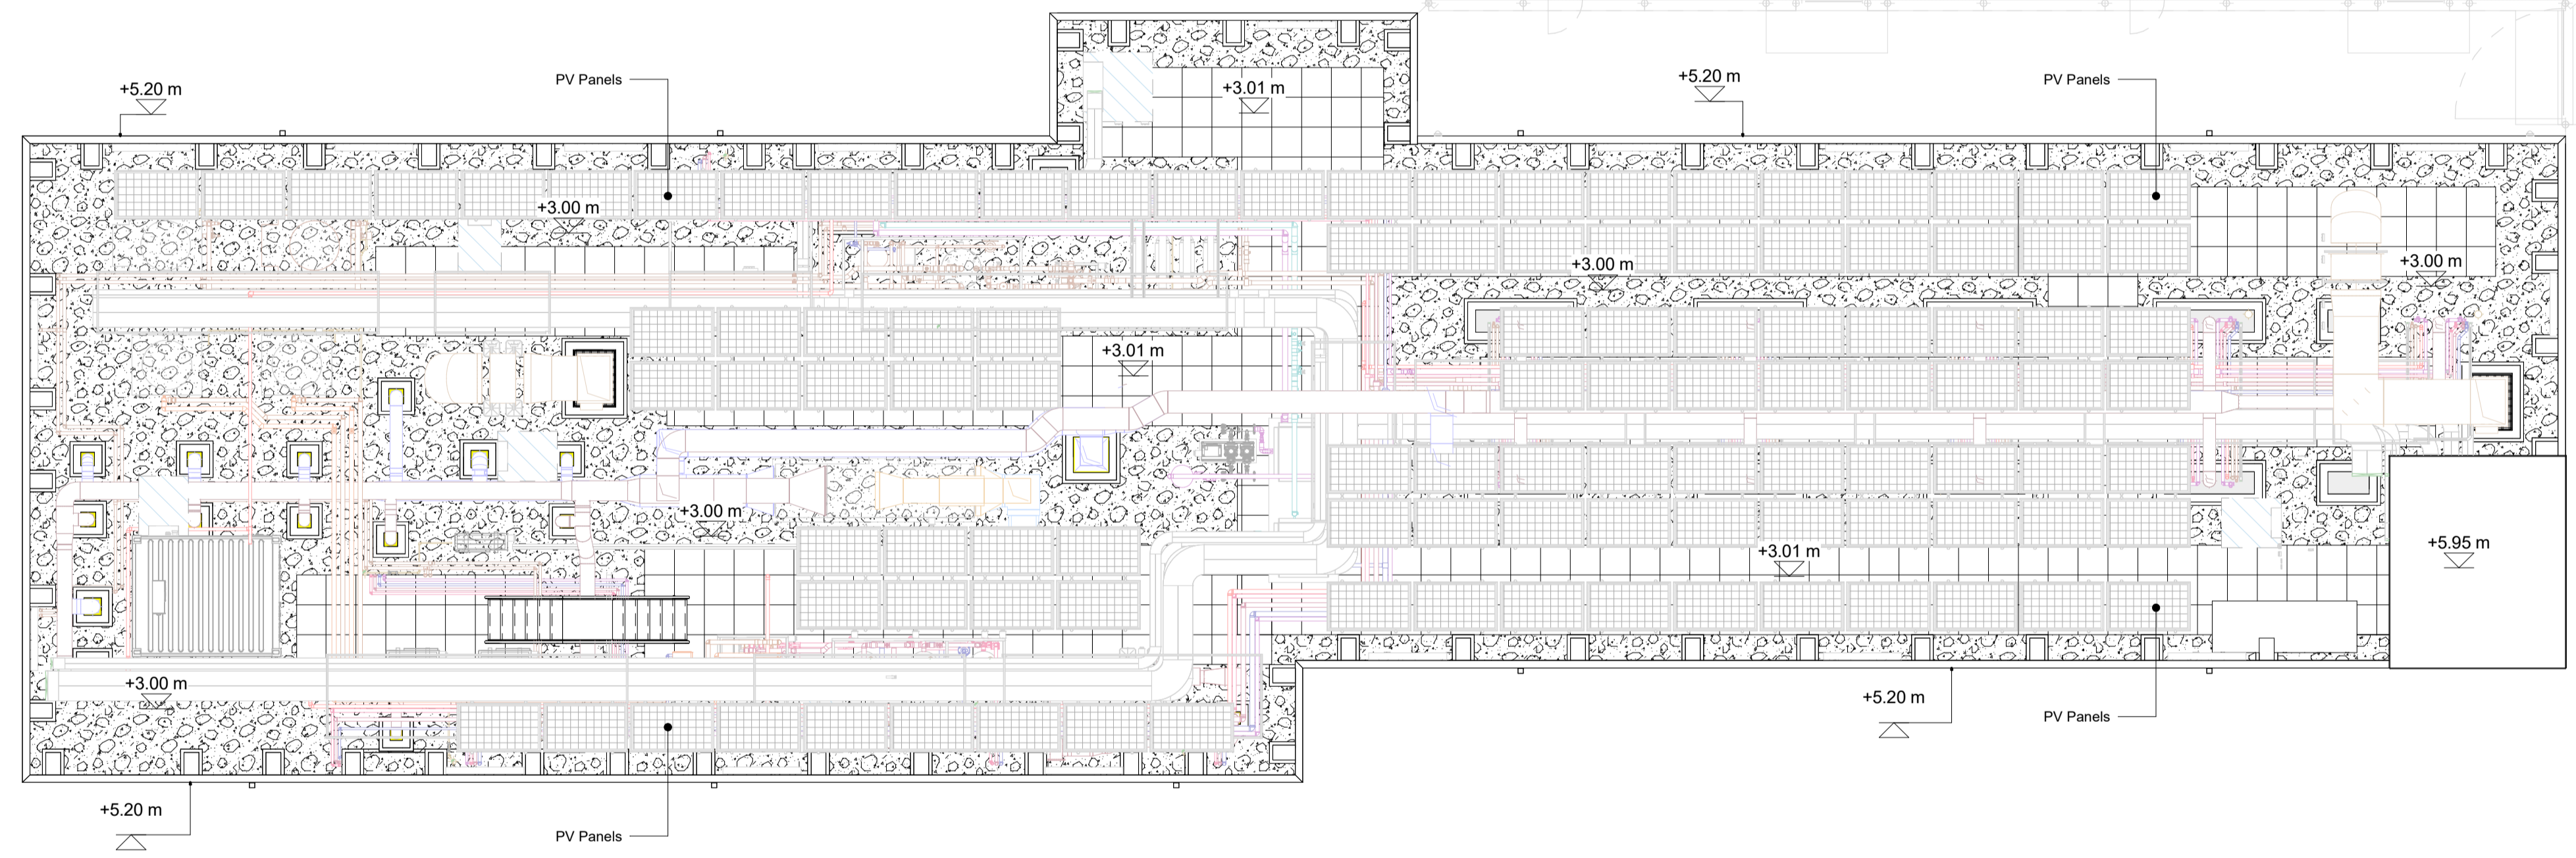

1 Plan-Planning-LR0(Roof)  
 9001 1:100

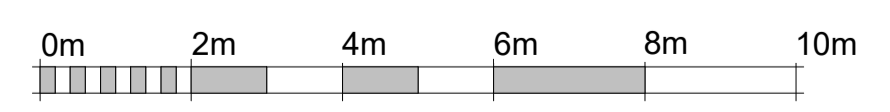


VISUAL SCALE 1:100 @ A1

Rev	Date	RMA Submission	Description
P01	24.06.21		

This document references the following linked files

File Reference	Status	Revision
664015-1275-PEV-FNC6011-ZZ-M3-A-0001-D0200	S1	P 01
888888-5310-PEV-NPP6010-ZZ-M3-ME-0001-D0200	S1	P06
888888-5310-PEV-NPP6010-ZZ-M3-S-0001-D0200	S1	P06

Project Status  
 RIBA Stage 03

 <b>Ministry of Justice</b>	Project
	<b>New Prisons Programme</b>


Ministry of Justice, 102 Petty France, London, SW1H 9AJ

Project Description / Site  
 New Prisons Programme  
 Full Sutton 2

Project Address  
 Moor Lane  
 Full Sutton  
 York  
 YO41 1PS

Building Type  
 CASU

Drawing Title  
 Plan-Planning-LR0(Roof)

	Drawn By	JMU	Date	24.06.21
	Checked By	SG	Date	24.06.21
	Approved By	MC	Date	24.06.21

Drawing Number  
 664015-1275-PEV-FNC6011-R0-DR-A-9001  
 Delref  
 D0100

Sheet No.	Scale	Orig. Sheet Size	Rev.
1 of 1	As indicated	@ A1	P01

Data Security Classification  
 OFFICIAL  
 Suitability  
 S3