




1 Elevation-Planning-View 1 (No colour)
 9011 1:100

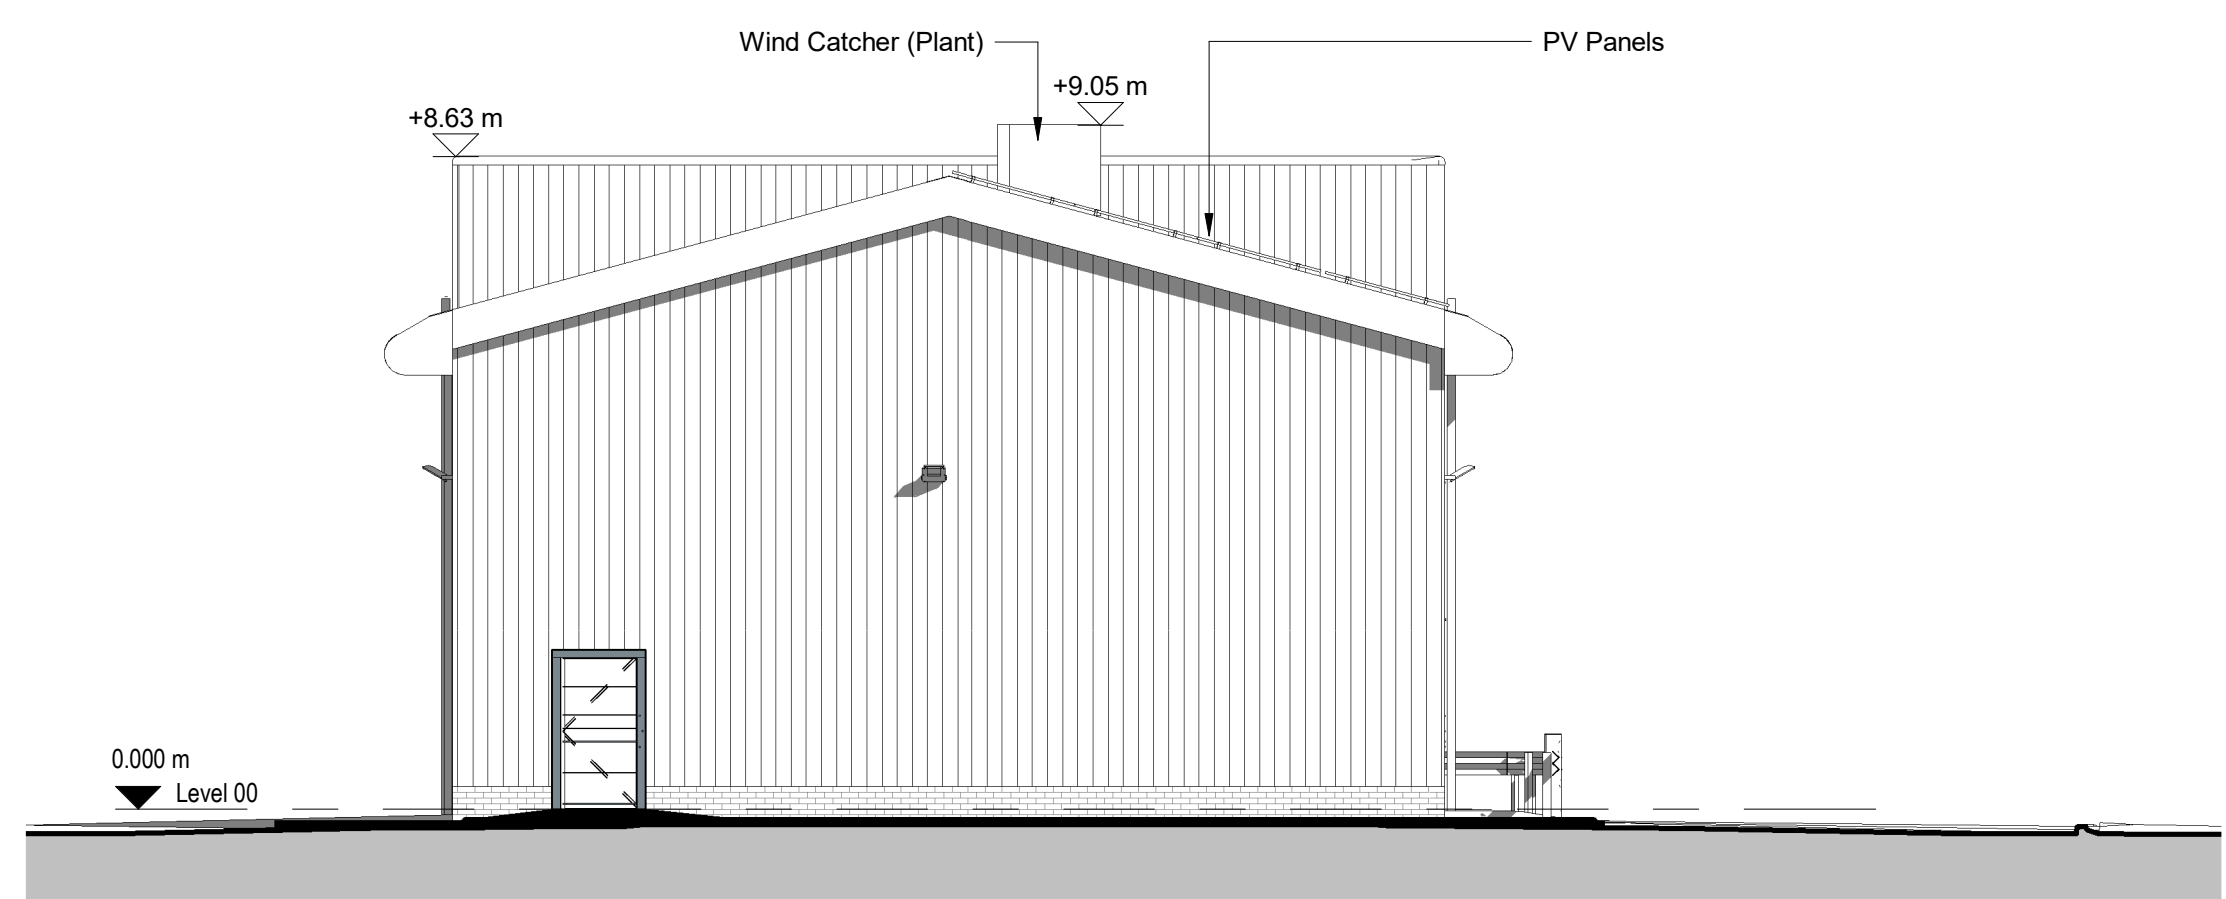


2 Elevation-Planning-View 2 (No colour)
 9011 1:100

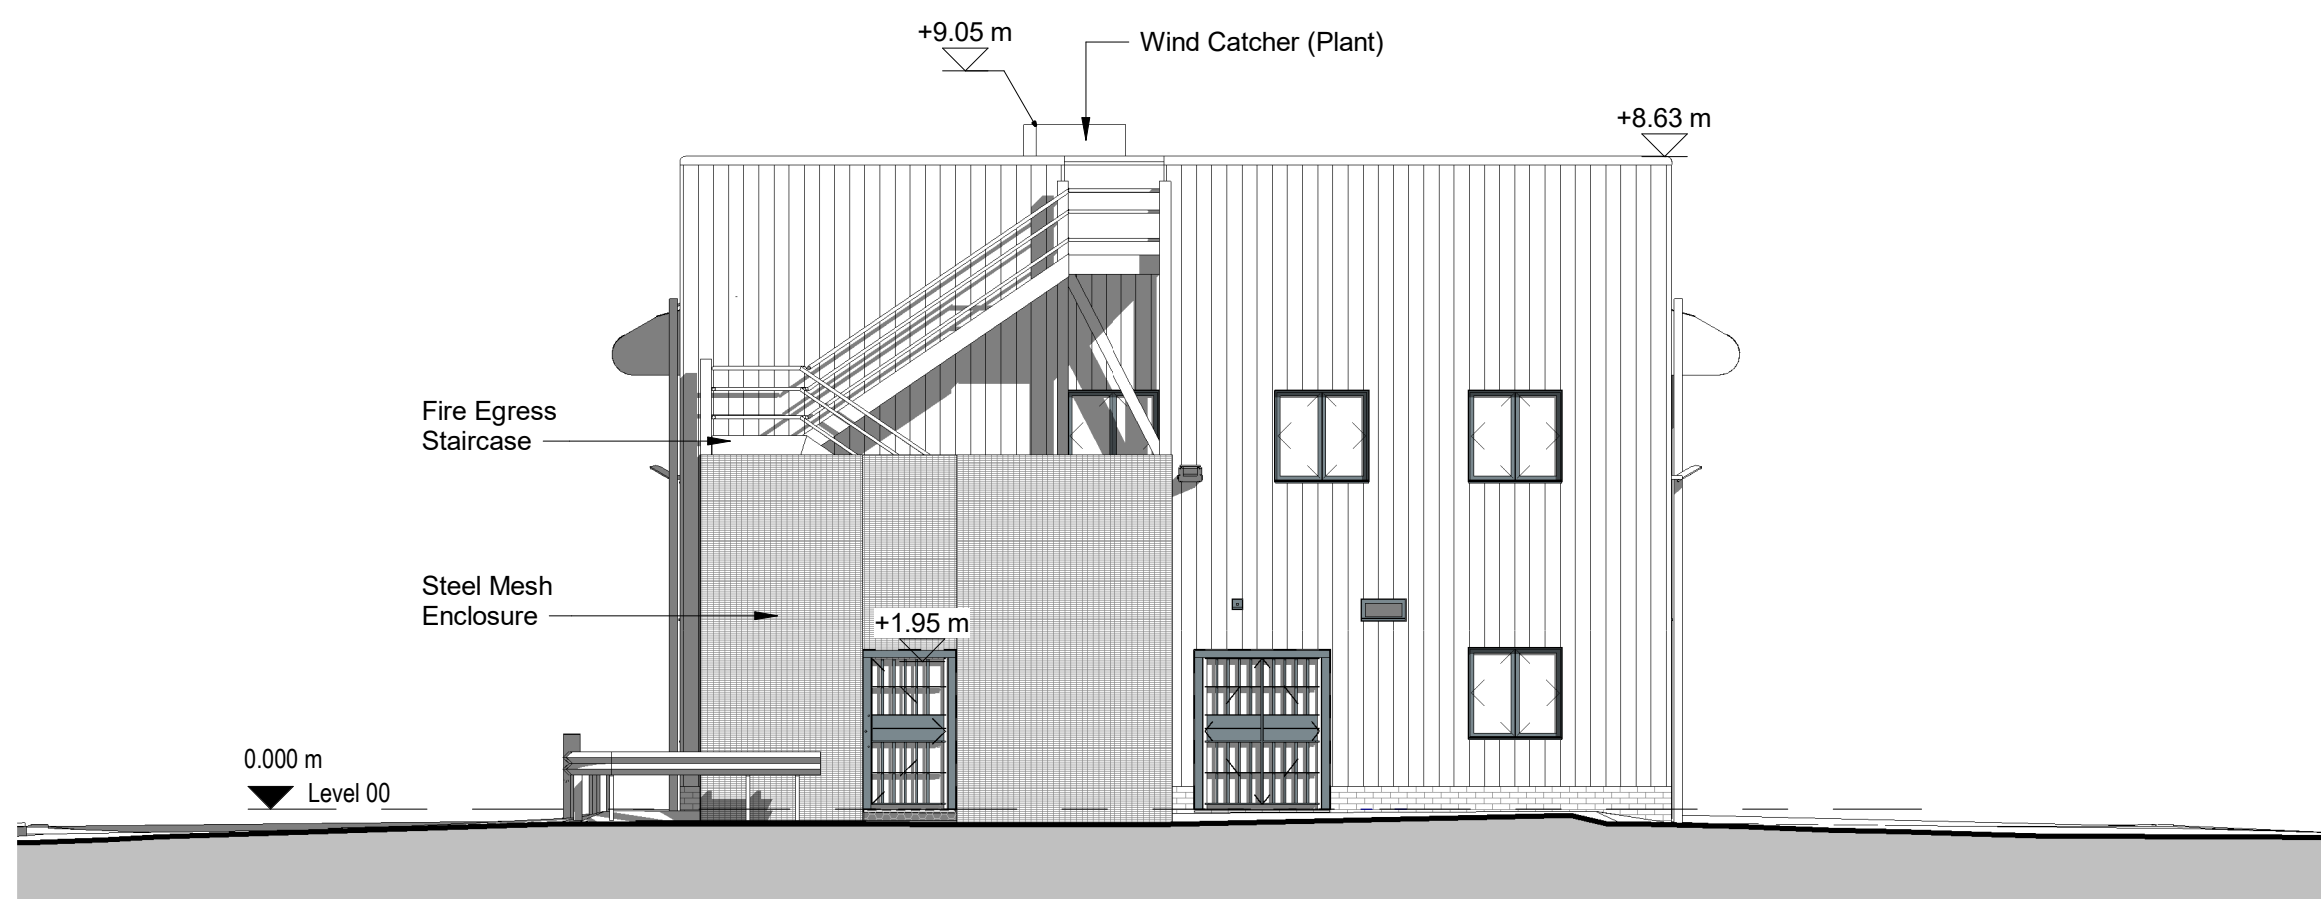

4 Elevation-Planning-View 4 (No colour)
 9011 1:100

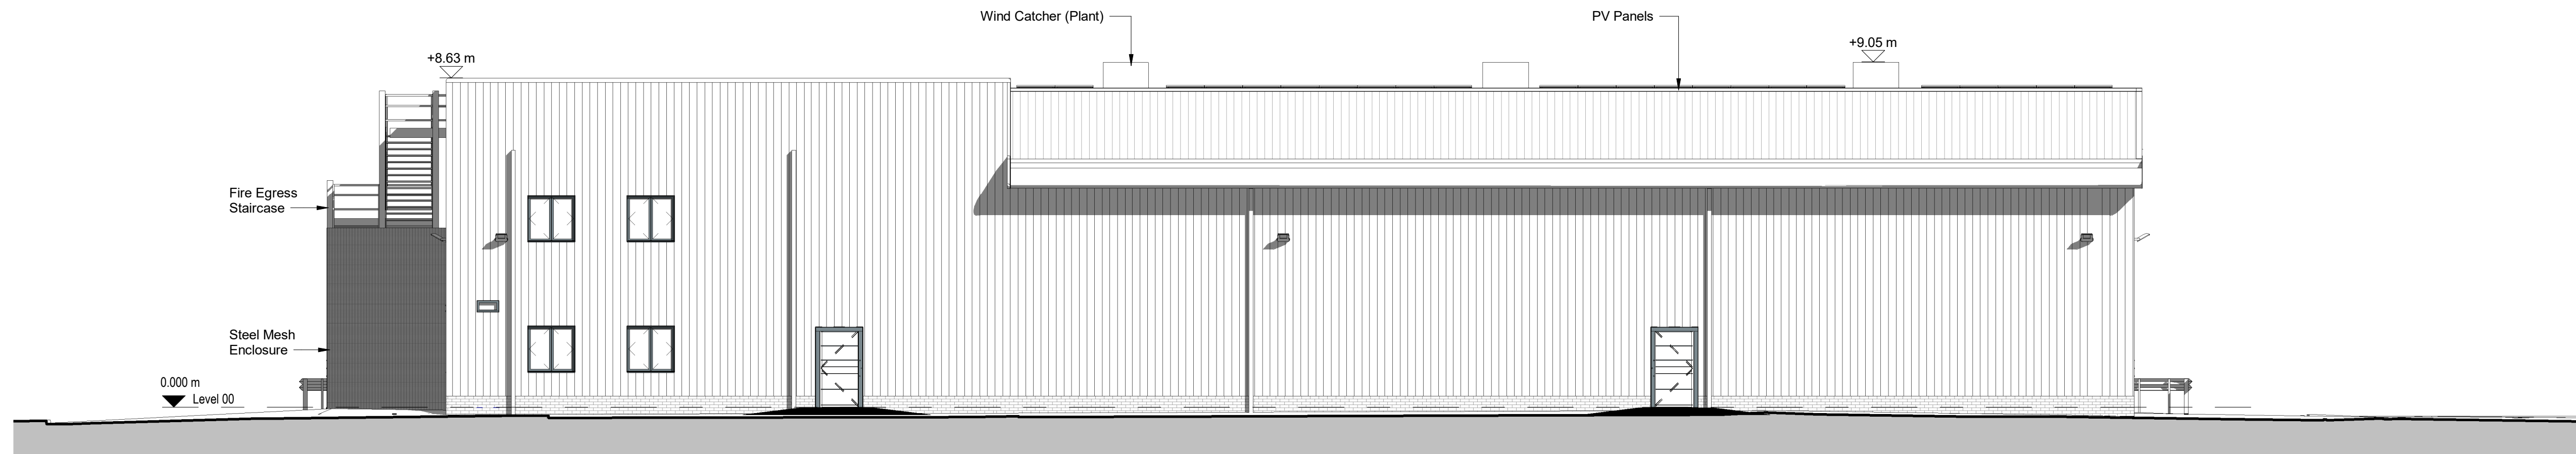

3 Elevation-Planning-View 3 (No colour)
 9011 1:100

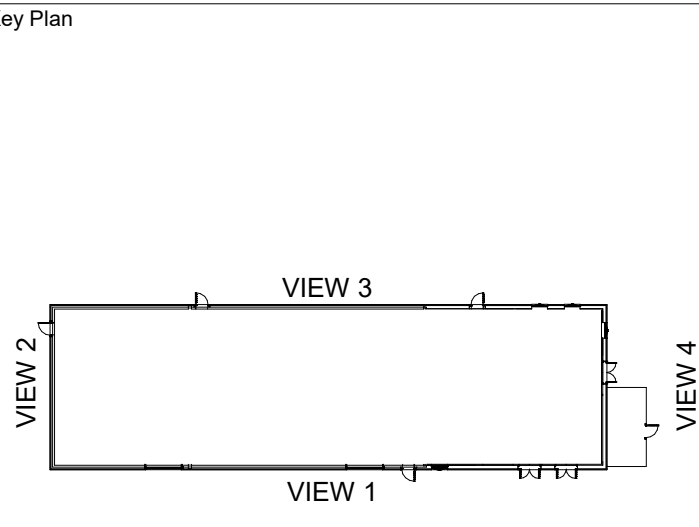

Rev	Date	Description
P03	12.07.21	Re-issue - RMA Submission
P02	02.07.21	Re-issue - RMA Submission
P01	24.06.21	RMA Submission

File Reference	Status	Revision
664015-1275-PEV-FNC2011-ZZ-M3-A-0001-D0200	S1	P 01

Project Status
 RIBA Stage 03

Client
 Ministry of Justice

Project
 New Prisons Programme

Ministry of Justice, 102 Petty France, London, SW1H 9AJ

Project Description / Site
 New Prisons Programme
 Full Sutton 2

Project Address
 Moor Lane
 Full Sutton
 York
 YO41 1PS

Building Type
 Support Building

Drawing Title
 Elevations-Ext-Planning-No colour

Originator Logo	Drawn By	JMU	Date	12.07.21
	Checked By	SG	Date	12.07.21
	Approved By	MC	Date	12.07.21

Drawing Number
 664015-1275-PEV-FNC2021-ZZ-DR-A-9011
 Delref
 D0100

Sheet No.	Scale	Orig. Sheet Size	Rev.
1 of 1	As indicated	@ A1	P03

Data Security Classification
 OFFICIAL
Suitability
 S3

