


Site Key Plan

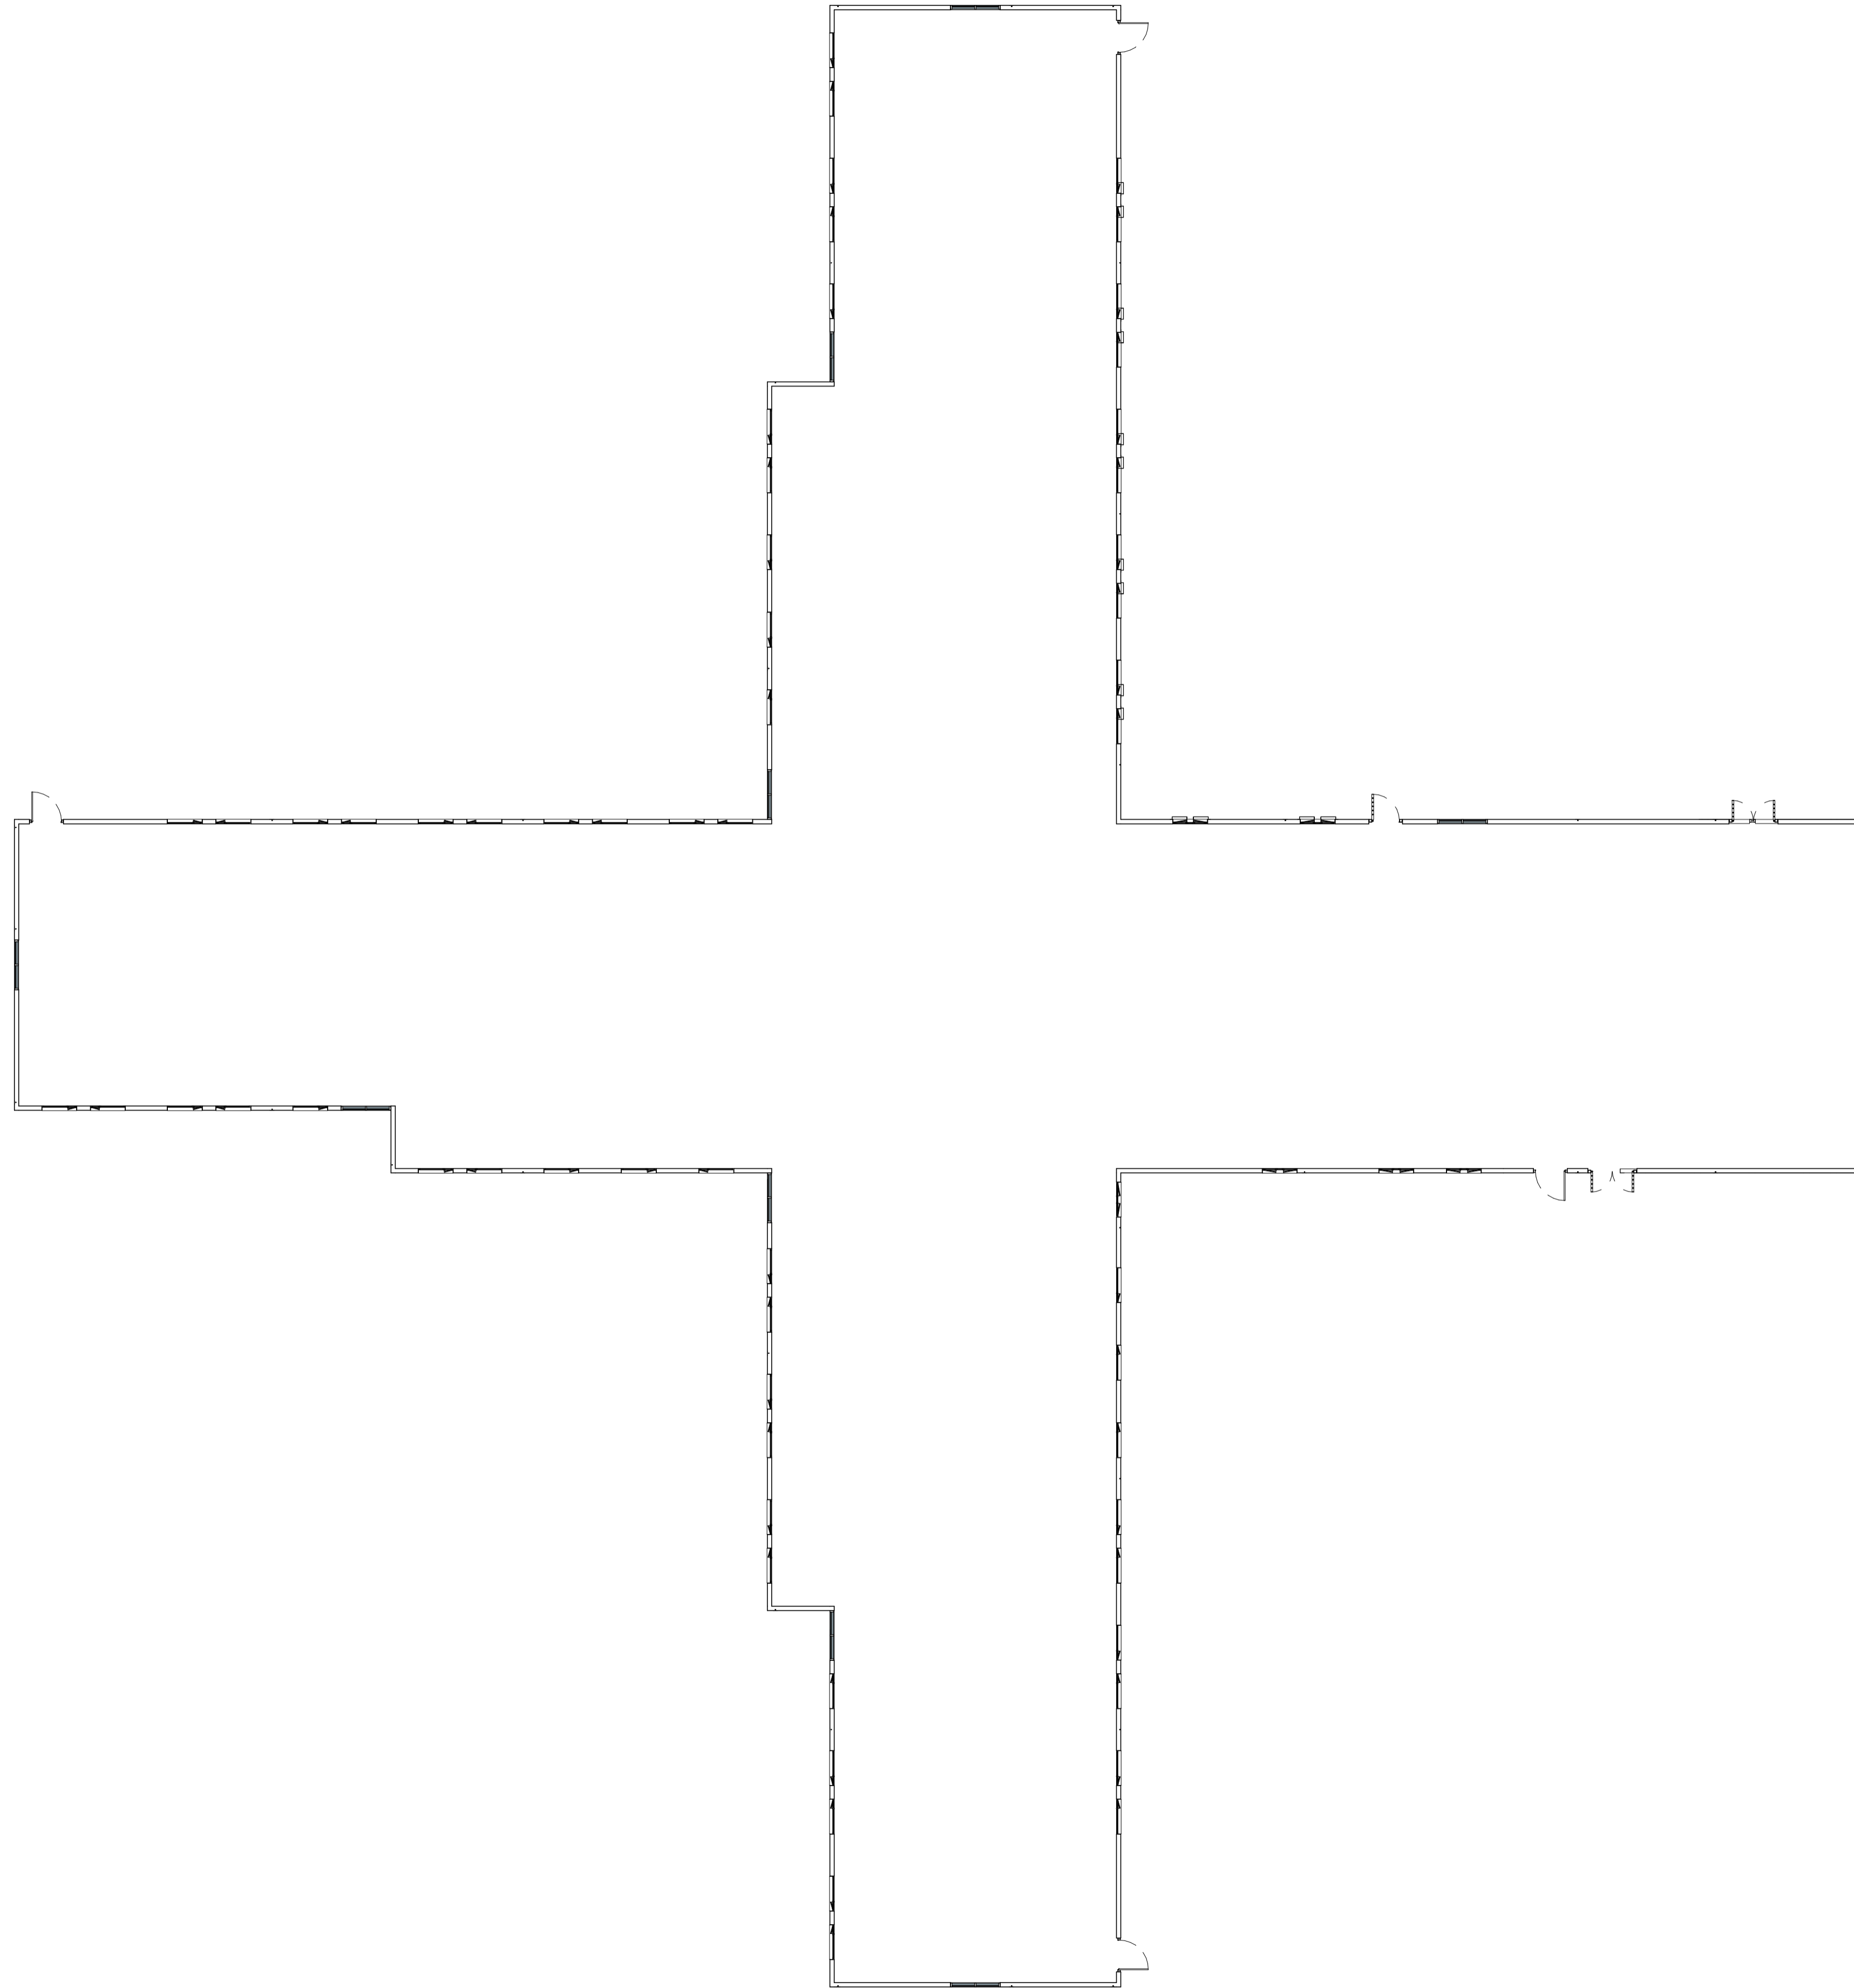

Rev	Date	Description
P01	24.06.21	RMA Submission

This document references the following linked files

File Reference	Status	Revision
664015-1275-PEV-FNC7021-ZZ-M3-A-0001	S1	P 01
888888-5310-PEV-NPP7010-ZZ-M3-ME-0001	S1	P04
888888-5310-PEV-NPP7110-ZZ-M3-S-0001	S1	P04

Project Status
 RIBA Stage 03

<p>Ministry of Justice</p>	Client
	Project
<p>New Prisons Programme</p>	
<p>Ministry of Justice, 102 Petty France, London, SW1H 9AJ</p>	

Project Description / Site
 New Prisons Programme
 Full Sutton 2

Project Address
 Moor Lane
 Full Sutton
 York
 YO41 1PS

Building Type
 Houseblocks

Drawing Title
 Plan-Planning-L00(Ground)

	Originator Logo	Drawn By	JMU	Date	24.06.21
		Checked By	SG	Date	24.06.21
		Approved By	MC	Date	24.06.21

Drawing Number
 664015-1275-PEV-FNC7021-00-DR-A-9000
 Delref
 D0100

Sheet No.	Scale	Orig. Sheet Size	Rev.
1 of 1	As indicated	@ A1	P01

Data Security Classification
 OFFICIAL
 Suitability
 S3

