


© Crown copyright 2018
 Do not scale from drawings. Verify all dimensions on site prior to construction. This drawing is to be read in conjunction with all relevant documents and drawings. Report all discrepancies to MJJ immediately.
 No unauthorised use, disclosure, storage or copying.

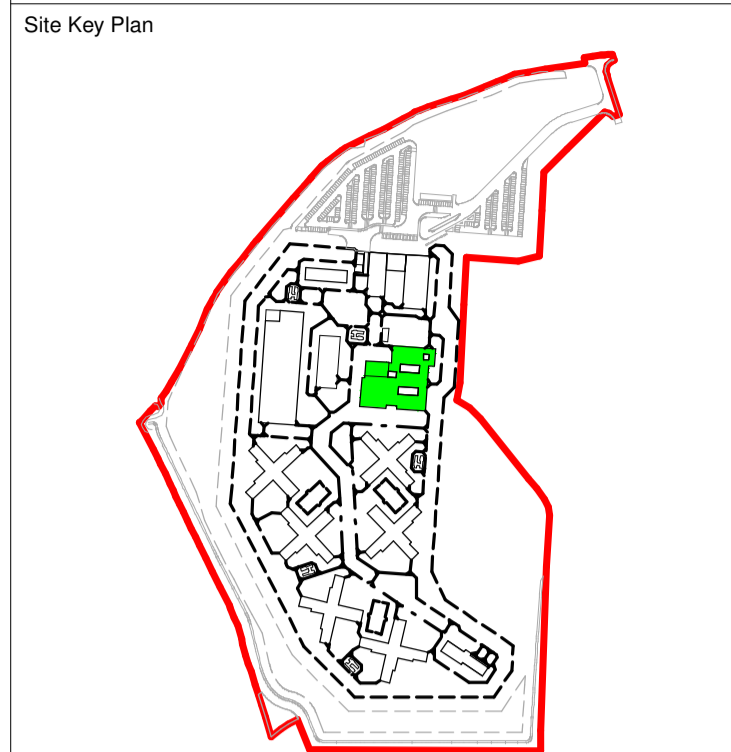

Rev	Date	Description
P02	31.08.21	Re-issue - RMA Submission
P01	24.08.21	RMA Submission

This document references the following linked files

File Reference	Status	Revision
664015-1275-PEV-FNC3011-ZZ-M3-A-0001-D0200	S1	
888888-5310-PEV-NPP3010-ZZ-M3-A-0002-D0200	S1	P05
888888-5310-PEV-NPP3010-ZZ-M3-S-0001-D0200	S1	P03
888888-5310-PEV-NPP3010-ZZ-M3-ME-0001-D0200	S1	P01

Project Status
 RIBA Stage 03

Client  Ministry of Justice	Project New Prisons Programme
---	---


Ministry of Justice, 102 Petty France, London, SW1H 9AJ

Project Description / Site
 New Prisons Programme
 Full Sutton 2

Project Address
 Moor Lane
 Full Sutton
 York
 YO41 1PS

Building Type
 Central Services Hub

Drawing Title
 Plan-Planning-LR1(Roof)

Originator Logo 	Drawn By JMU Date 31.08.21
	Checked By SGO Date 31.08.21
	Approved By MC Date 31.08.21

Drawing Number
 664015-1275-PEV-FNC3011-R1-DR-A-9003
 Delref D0100

Sheet No. 1 of 1	Scale As indicated	Orig. Sheet Size @ A1	Rev. P02
----------------------------	------------------------------	---------------------------------	--------------------

Data Security Classification
 OFFICIAL
Suitability
 S3

1 Plan-Planning-LR1(Roof)
 9002 1:150

