










| | |
|---|---|
|  | This symbol identifies a Residual Risk that is recorded on the Design Risk Register and is relevant to this drawing. This drawing must be read in conjunction with the following project CDM documents: 664015-1275-PEV-FNC0011-XX-HS-C-0003_Design Risk Assessment-Stage 3 |
|  | This symbol identifies a Derogation that is recorded on the Derogation Schedule and is relevant to this drawing. This drawing must be read in conjunction with the following project Derogation documents: N/A |

The above symbols can only be read when this drawing is in colour print

- NOTES:**
- ALL WORKS TO BE DESIGNED AND CONSTRUCTED IN ACCORDANCE WITH RELEVANT MOJ STANDARDS.
 - ALL DETAILS, DIMENSIONS, ARRANGEMENTS AND SPECIFICATIONS ARE INDICATIVE CONCEPT DESIGN ONLY - ALL DETAILS TO BE CONFIRMED FOLLOWING DESIGN DEVELOPMENT.

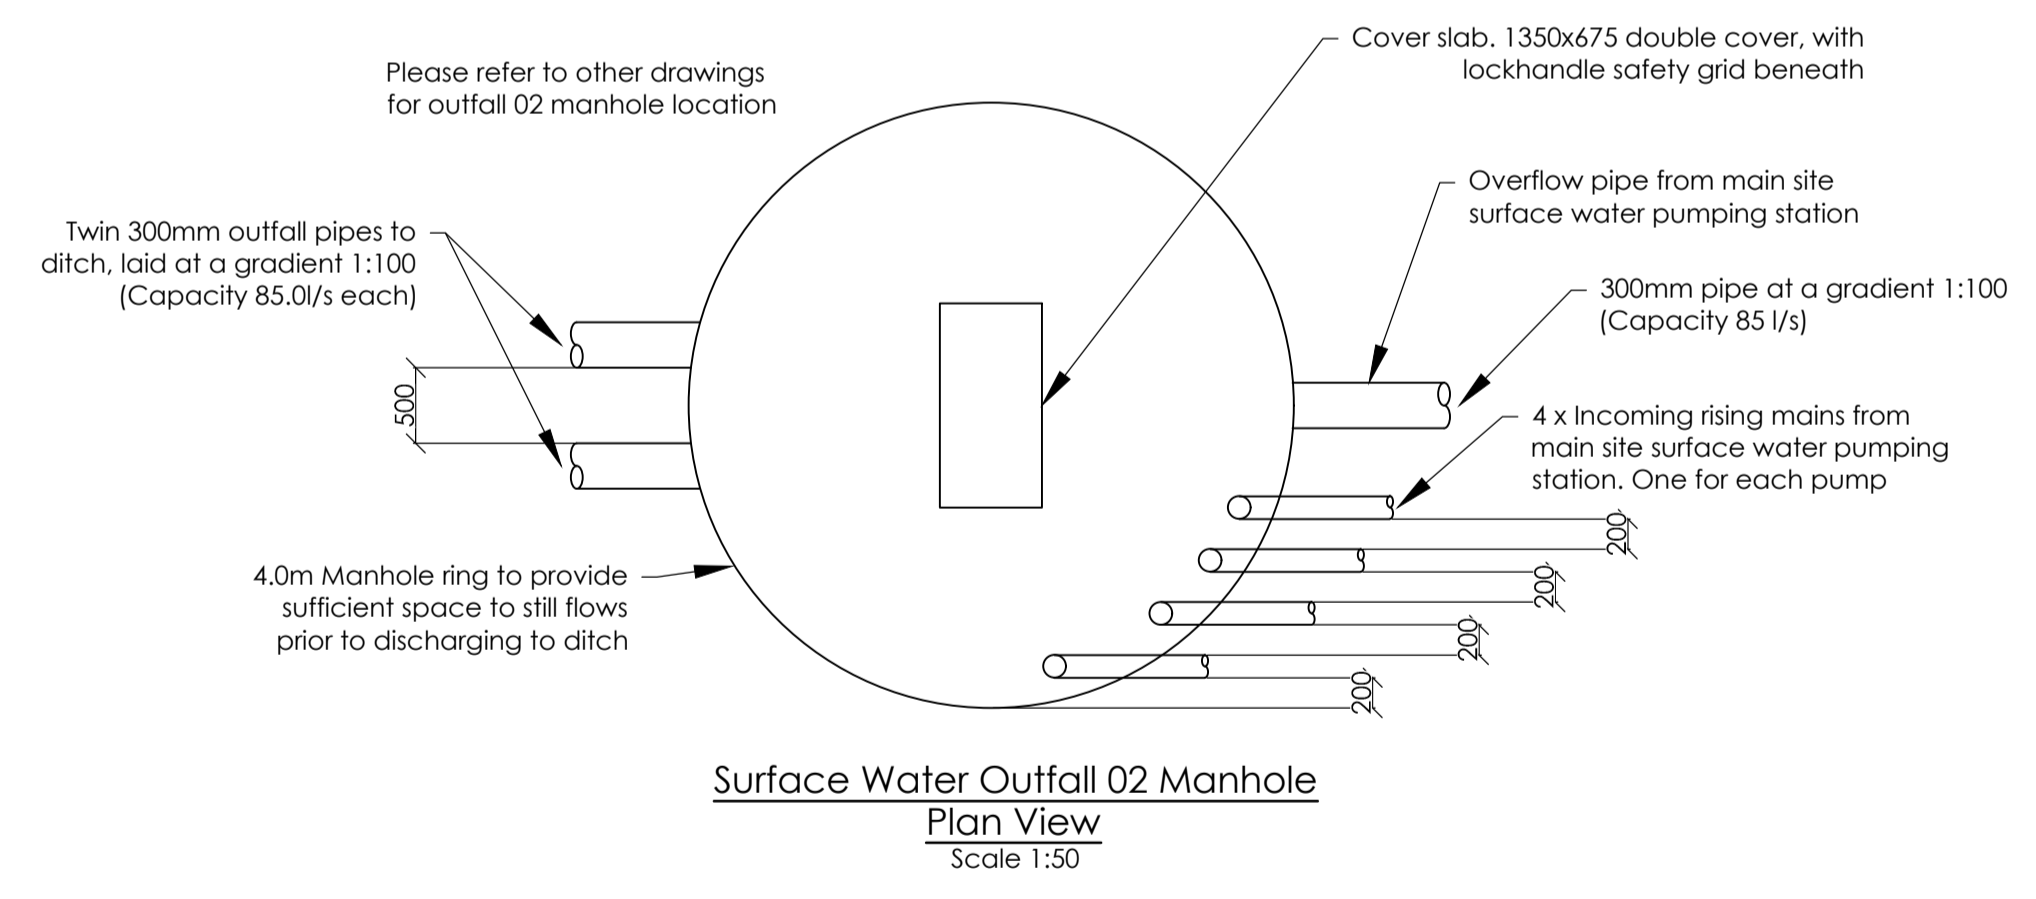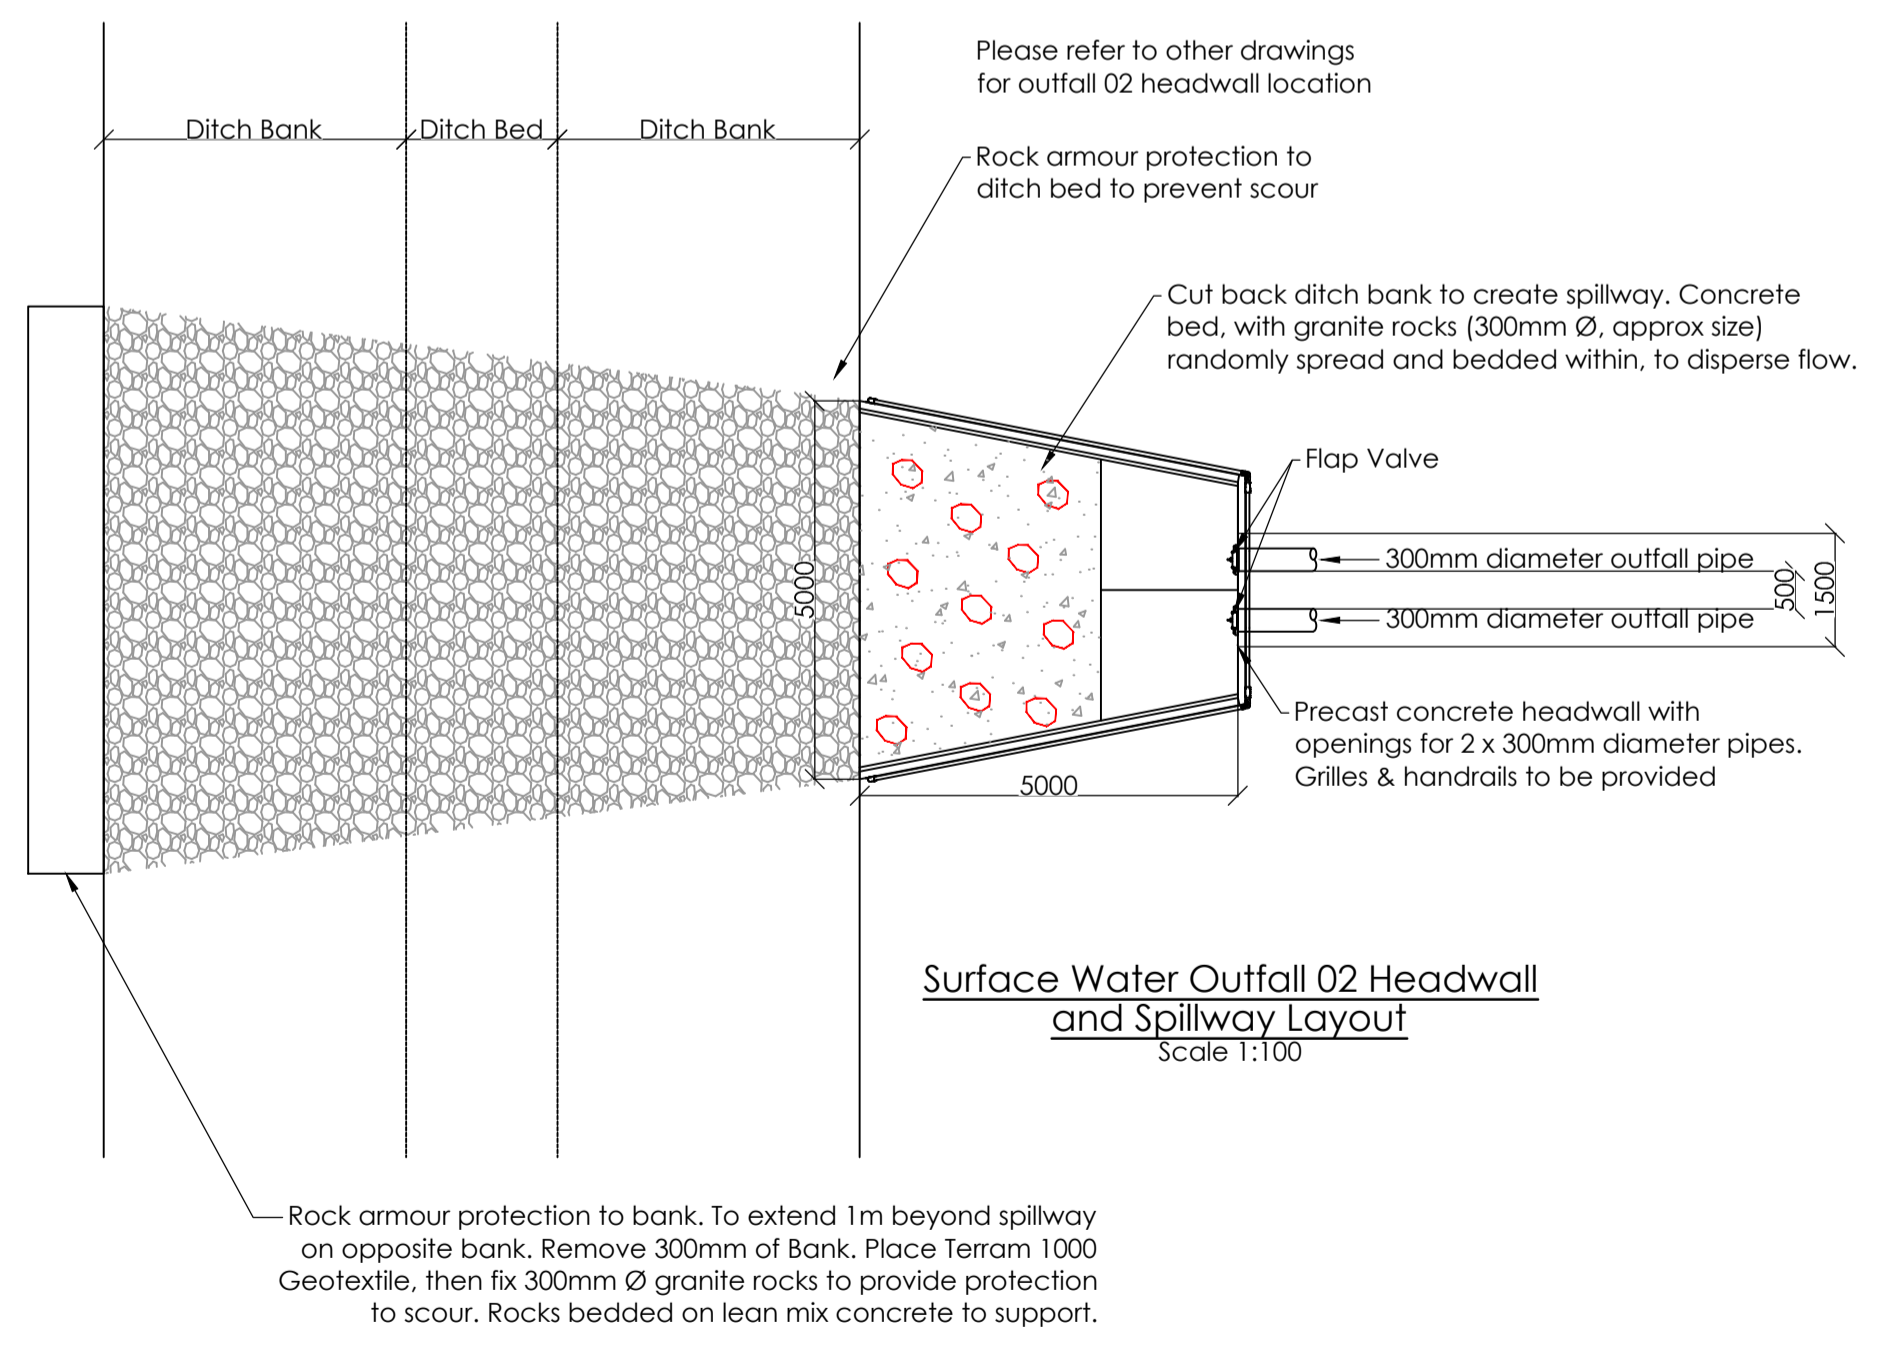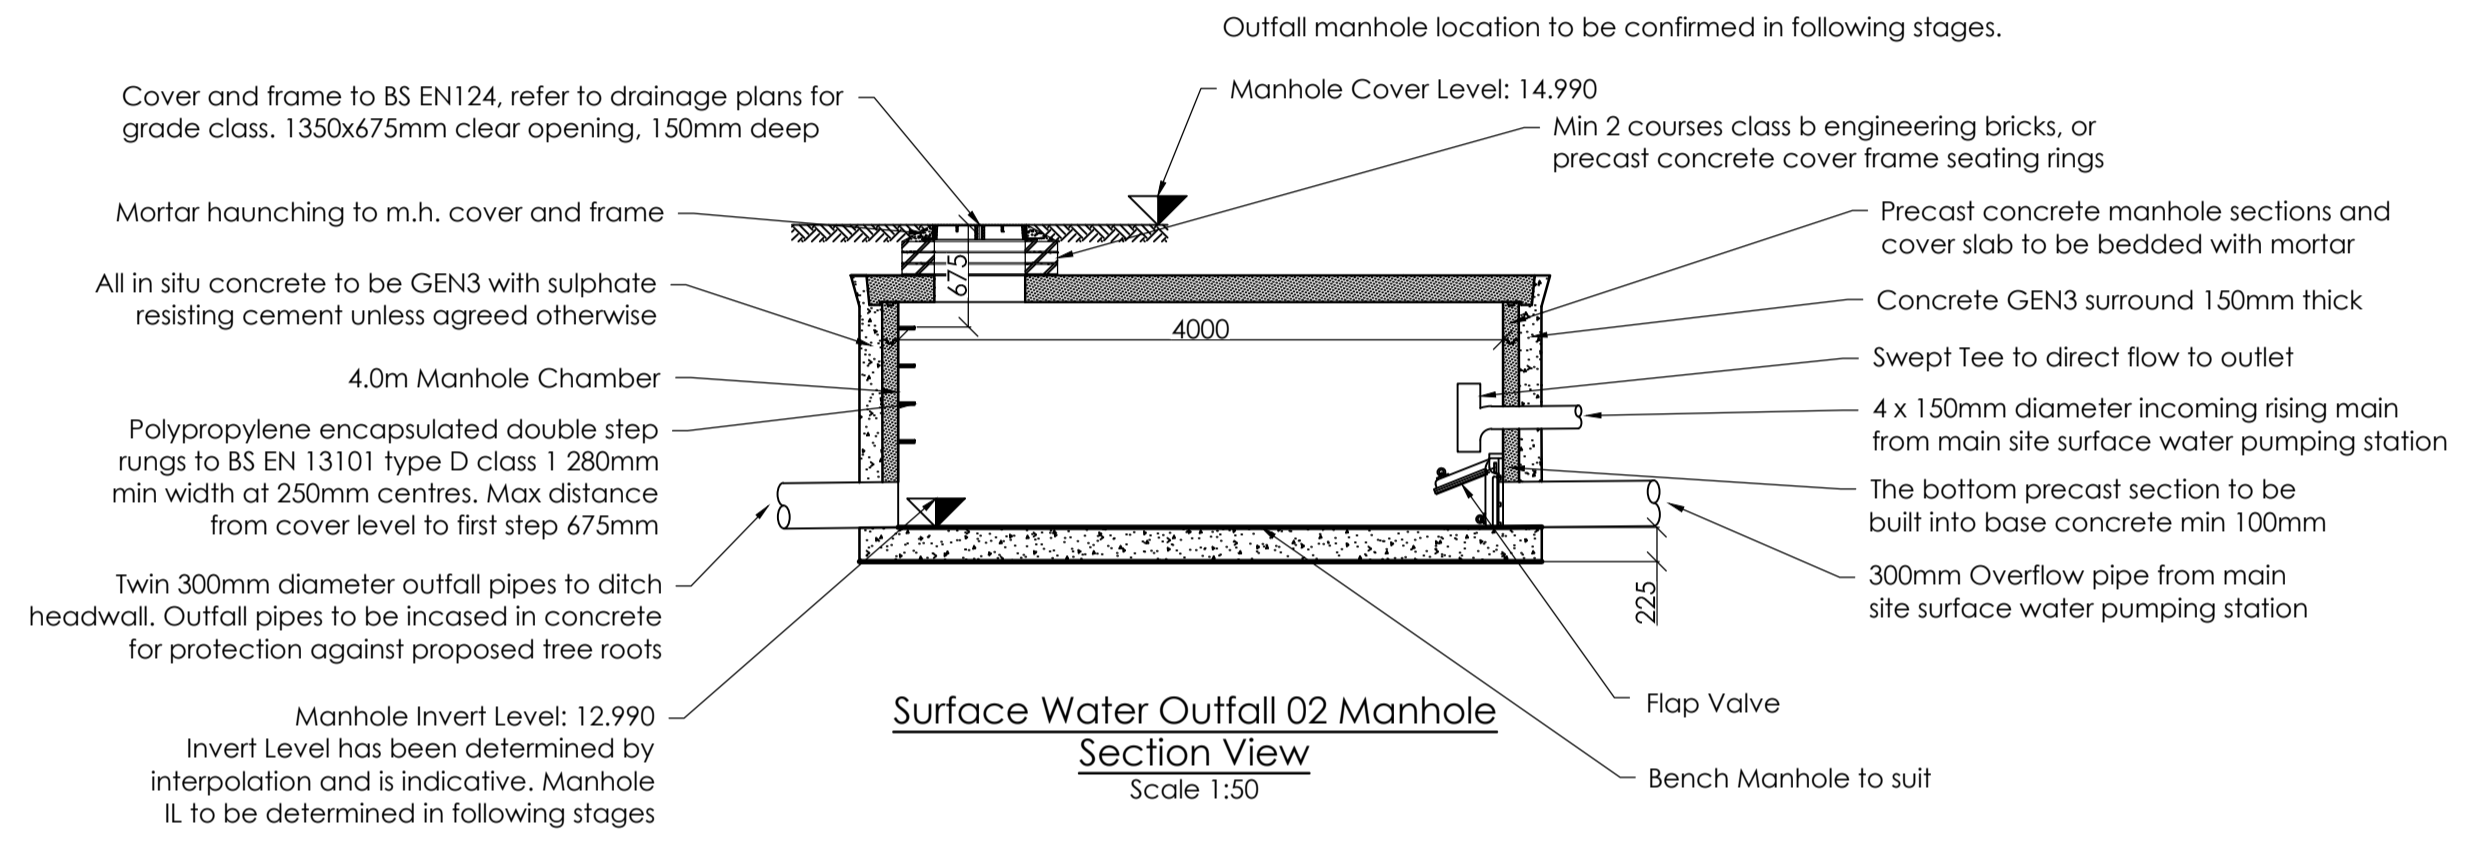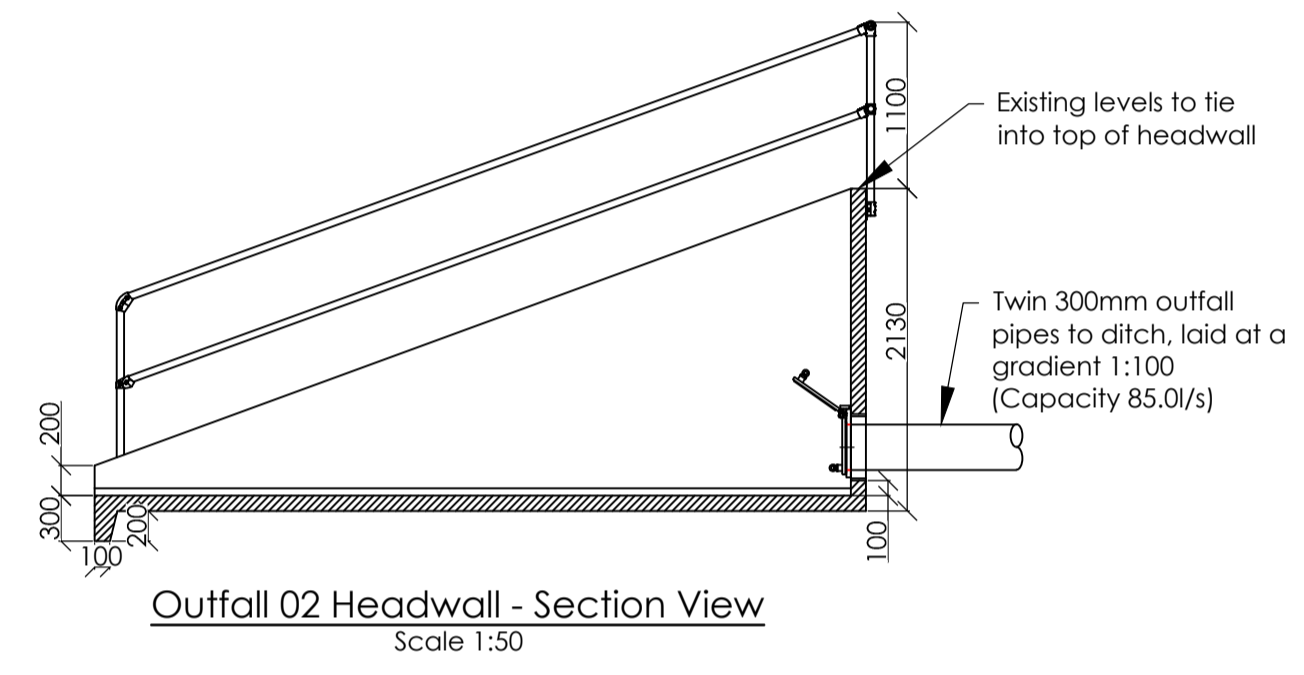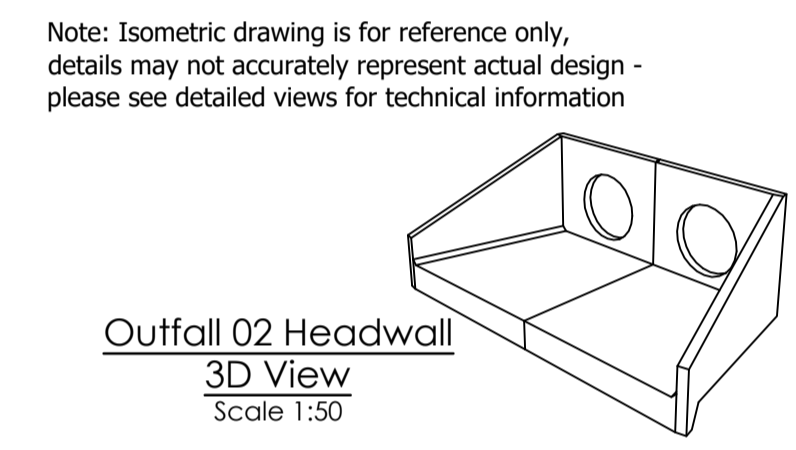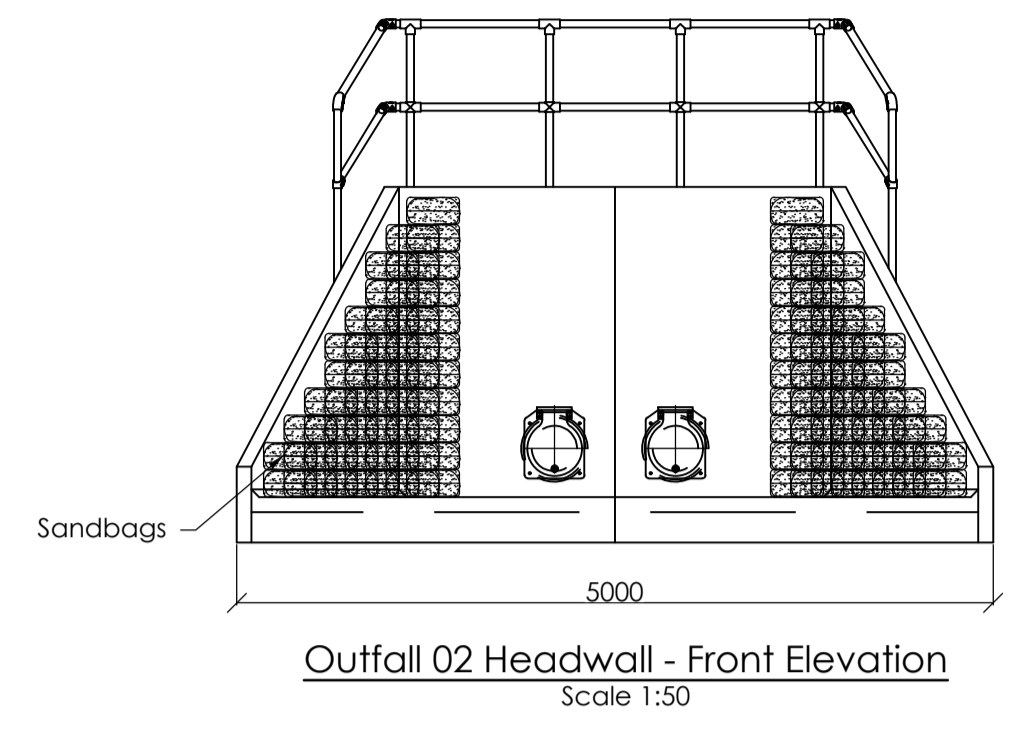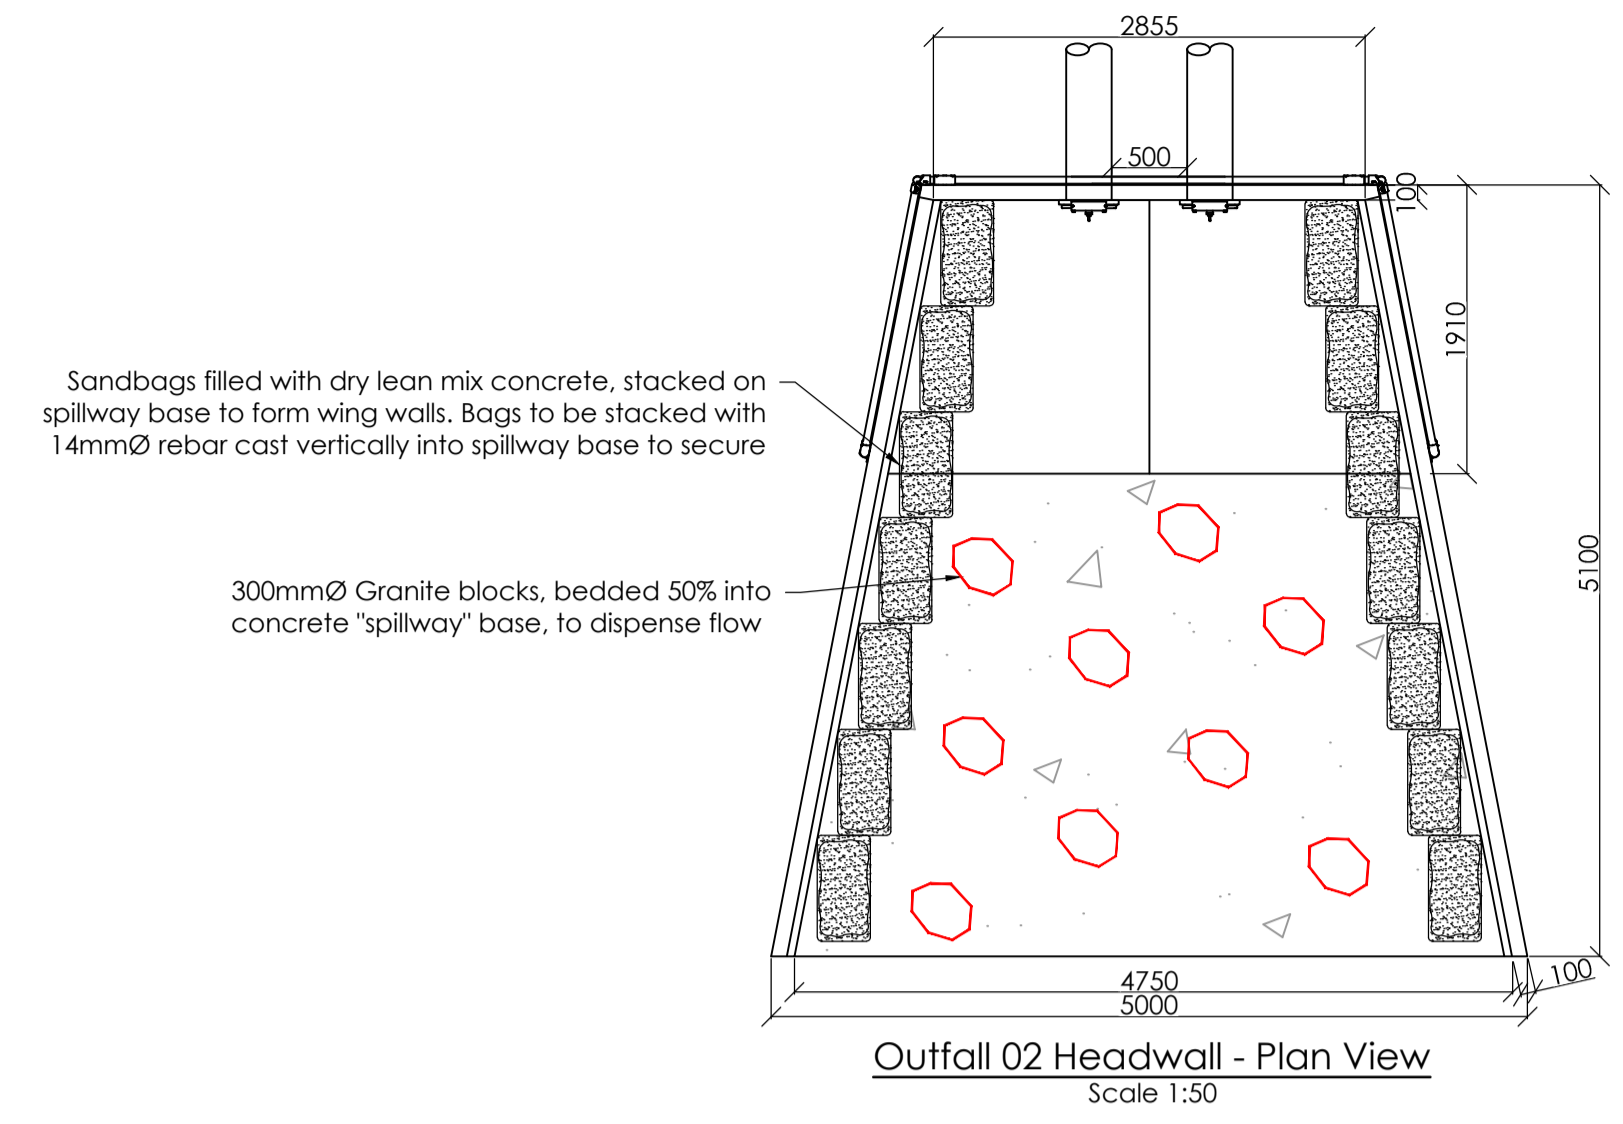


| | | |
|-----|------------|---------------------------------------|
| P01 | 2021.06.16 | FIRST ISSUE FOR RIBA STAGE 3 APPROVAL |
| Rev | Date | Description |

This document references the following linked files

| File Reference | Status | Revision |
|----------------|--------|----------|
| N/A | N/A | N/A |

Project Status
RIBA Stage 3

Client  Project **New Prisons Programme**


Ministry of Justice, 102 Petty France, London, SW1H 9AJ

Project Description / Site
New Prisons Programme
Full Sutton 2

Project Address
Moor Lane
Full Sutton
York, YO41 1PS

Building Type
Site Infrastructure

Drawing Title
Drainage Details-SW Outfall 02

| | | | | |
|---|-------------|-----|------|----------|
| Originator Logo | Drawn By | JAS | Date | 14.06.21 |
|  | Checked By | PCA | Date | 15.06.21 |
| | Approved By | PCA | Date | 15.06.21 |

Drawing Number
664015-1275-PEV-FNC0011-ZZ-DR-C-6510
Delref D0100

| | | | |
|-----------|--------|------------------|------|
| Sheet No. | Scale | Orig. Sheet Size | Rev. |
| 01 of 01 | Varies | @ A1 | P01 |

Data Security Classification
OFFICIAL
Suitability S3