



1 Plan-Planning-L00(Ground)  
9000 1:100

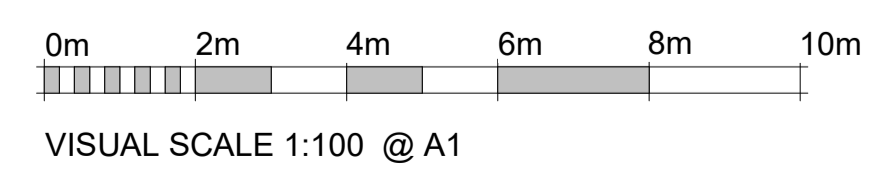

© Crown copyright 2018  
Do not scale from drawings. Verify all dimensions on site prior to construction. This drawing is to be read in conjunction with all relevant documents and drawings. Report all discrepancies to MoJ immediately.  
No unauthorised use, disclosure, storage or copying.

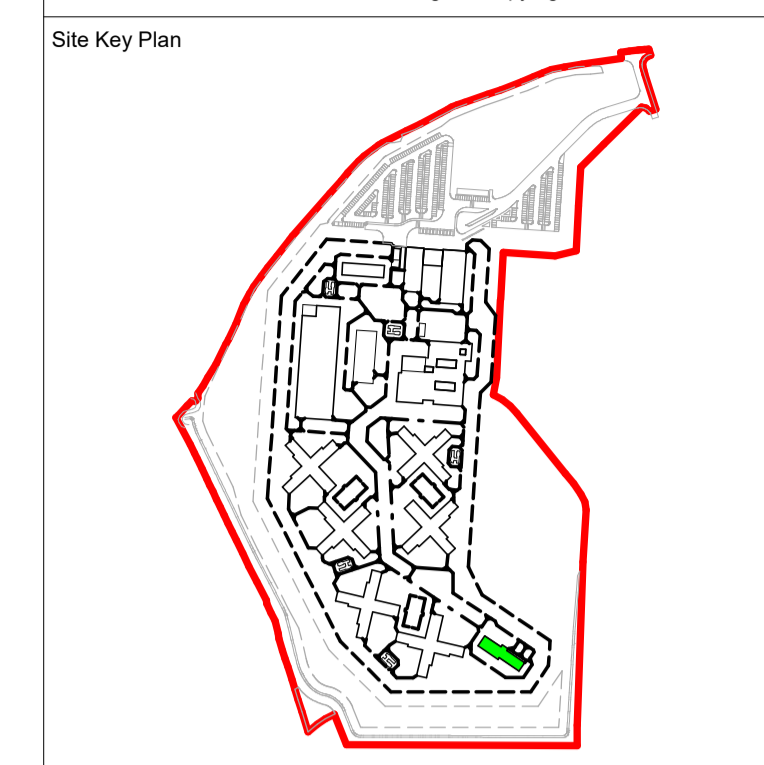

| Rev | Date     | Description               |
|-----|----------|---------------------------|
| P02 | 02.07.21 | Re-issue - RMA Submission |
| P01 | 24.05.21 | RMA Submission            |

This document references the following linked files

| File Reference                              | Status | Revision |
|---|--------|----------|
| 664015-1275-PEV-FNC6011-ZZ-M3-A-0001-D0200  | S1     | P 01     |
| 888888-5310-PEV-NPP6010-ZZ-M3-ME-0001-D0200 | S1     | P06      |
| 888888-5310-PEV-NPP6010-ZZ-M3-S-0001-D0200  | S1     | P06      |

Project Status  
RIBA Stage 03


|   |         |
|---|---------|
| <br><b>Ministry of Justice</b> | Client  |
|   | Project |
| <b>New Prisons Programme</b>  |         |
| Ministry of Justice, 102 Petty France, London, SW1H 9AJ   |         |

Project Description / Site  
New Prisons Programme  
Full Sutton 2

Project Address  
Moor Lane  
Full Sutton  
York  
YO41 1PS

Building Type  
CASU

Drawing Title  
Plan-Planning-L00(Ground)

|   |             |     |      |          |
|---|-------------|-----|------|----------|
|  | Drawn By    | JMU | Date | 02.07.21 |
|   | Checked By  | SG  | Date | 02.07.21 |
|   | Approved By | MC  | Date | 02.07.21 |

Drawing Number  
664015-1275-PEV-FNC6011-00-DR-A-9000  
Delref  
D0100

Sheet No. 1 of 1  
Scale As indicated  
Orig. Sheet Size @ A1  
Rev. P02

Data Security Classification  
OFFICIAL  
Suitability  
S3