

© Crown copyright 2018
 Do not scale from drawings. Verify all dimensions on site prior to construction. This drawing is to be read in conjunction with all relevant documents and drawings. Report all discrepancies to MOJ immediately.
 No unauthorised use, disclosure, storage or copying.

Demolition Key Legend

- Red Line Boundary
- MOJ Ownership Boundary
- Proposed Demolitions
- Proposed Tree Removal

NOTE:
 THIS DRAWING IS TO BE READ IN COLOUR PRINT

Rev	Date	Description
P02	12.07.21	Re-issue - RMA Submission
P01	02.07.21	Re-issue - RMA Submission

This document references the following linked files

File Reference	Status	Revision
664015-1275-PEV-FNC0000-ZZ-M3-A-0001-D0200	S1	P 00

Project Status
 RIBA Stage 03

 Ministry of Justice	Project
	New Prisons Programme

Ministry of Justice, 102 Petty France, London, SW1H 9AJ

Project Description / Site
 New Prisons Programme
 Full Sutton 2

Project Address
 Moor Lane
 Full Sutton
 York
 YO41 1PS

Building Type
 Site Infrastructure


Drawing Title
 Site-Demolition Plan-Proposed-PLANNING

 PICK EVERARD	Drawn By	JMU	Date	12.07.21
	Checked By	SG	Date	12.07.21
	Approved By	MC	Date	12.07.21

Drawing Number 664015-1275-PEV-FNC0011-ZZ-DR-A-9103 **Delref** D0100

Sheet No.	Scale	Orig. Sheet Size	Rev.
1 of 1	1:1500	@ A1	P02

Data Security Classification OFFICIAL **Suitability** S3

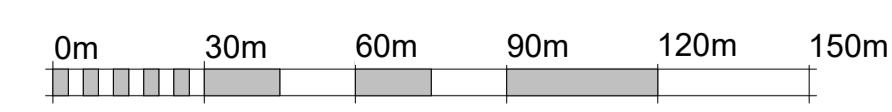

VISUAL SCALE 1:1500 @ A1