


1 Plan-Planning-L00(Ground)  
9000 1:100

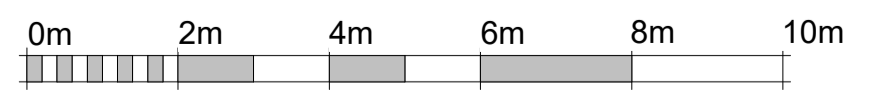

VISUAL SCALE 1:100 @ A1

© Crown copyright 2018  
Do not scale from drawings. Verify all dimensions on site prior to construction. This drawing is to be read in conjunction with all relevant documents and drawings. Report all discrepancies to MoJ immediately.  
No unauthorised use, disclosure, storage or copying.



Rev	Date	Description
P02	02.07.21	Re-issue - RMA Submission
P01	24.05.21	RMA Submission

This document references the following linked files

File Reference	Status	Revision
664015-1275-PEV-FNC2011-ZZ-M3-A-0001-D0200	S1	P 01

Project Status  
RIBA Stage 03

<p>Ministry of Justice</p>	Client	Project
	<p><b>New Prisons Programme</b></p>	

Ministry of Justice, 102 Petty France, London, SW1H 9AJ

Project Description / Site  
New Prisons Programme  
Full Sutton 2

Project Address  
Moor Lane  
Full Sutton  
York  
YO41 1PS

Building Type  
Support Building

Drawing Title  
Plan-Planning-L00(Ground)

	Originator Logo	Drawn By	JMU	Date	02.07.21
		Checked By	SG	Date	02.07.21
		Approved By	MC	Date	02.07.21

Drawing Number  
664015-1275-PEV-FNC2011-00-DR-A-9000

Delref  
D0100

Sheet No. 1 of 1  
Scale As indicated  
Orig. Sheet Size @ A1  
Rev. P02

Data Security Classification  
OFFICIAL

Suitability  
S3