

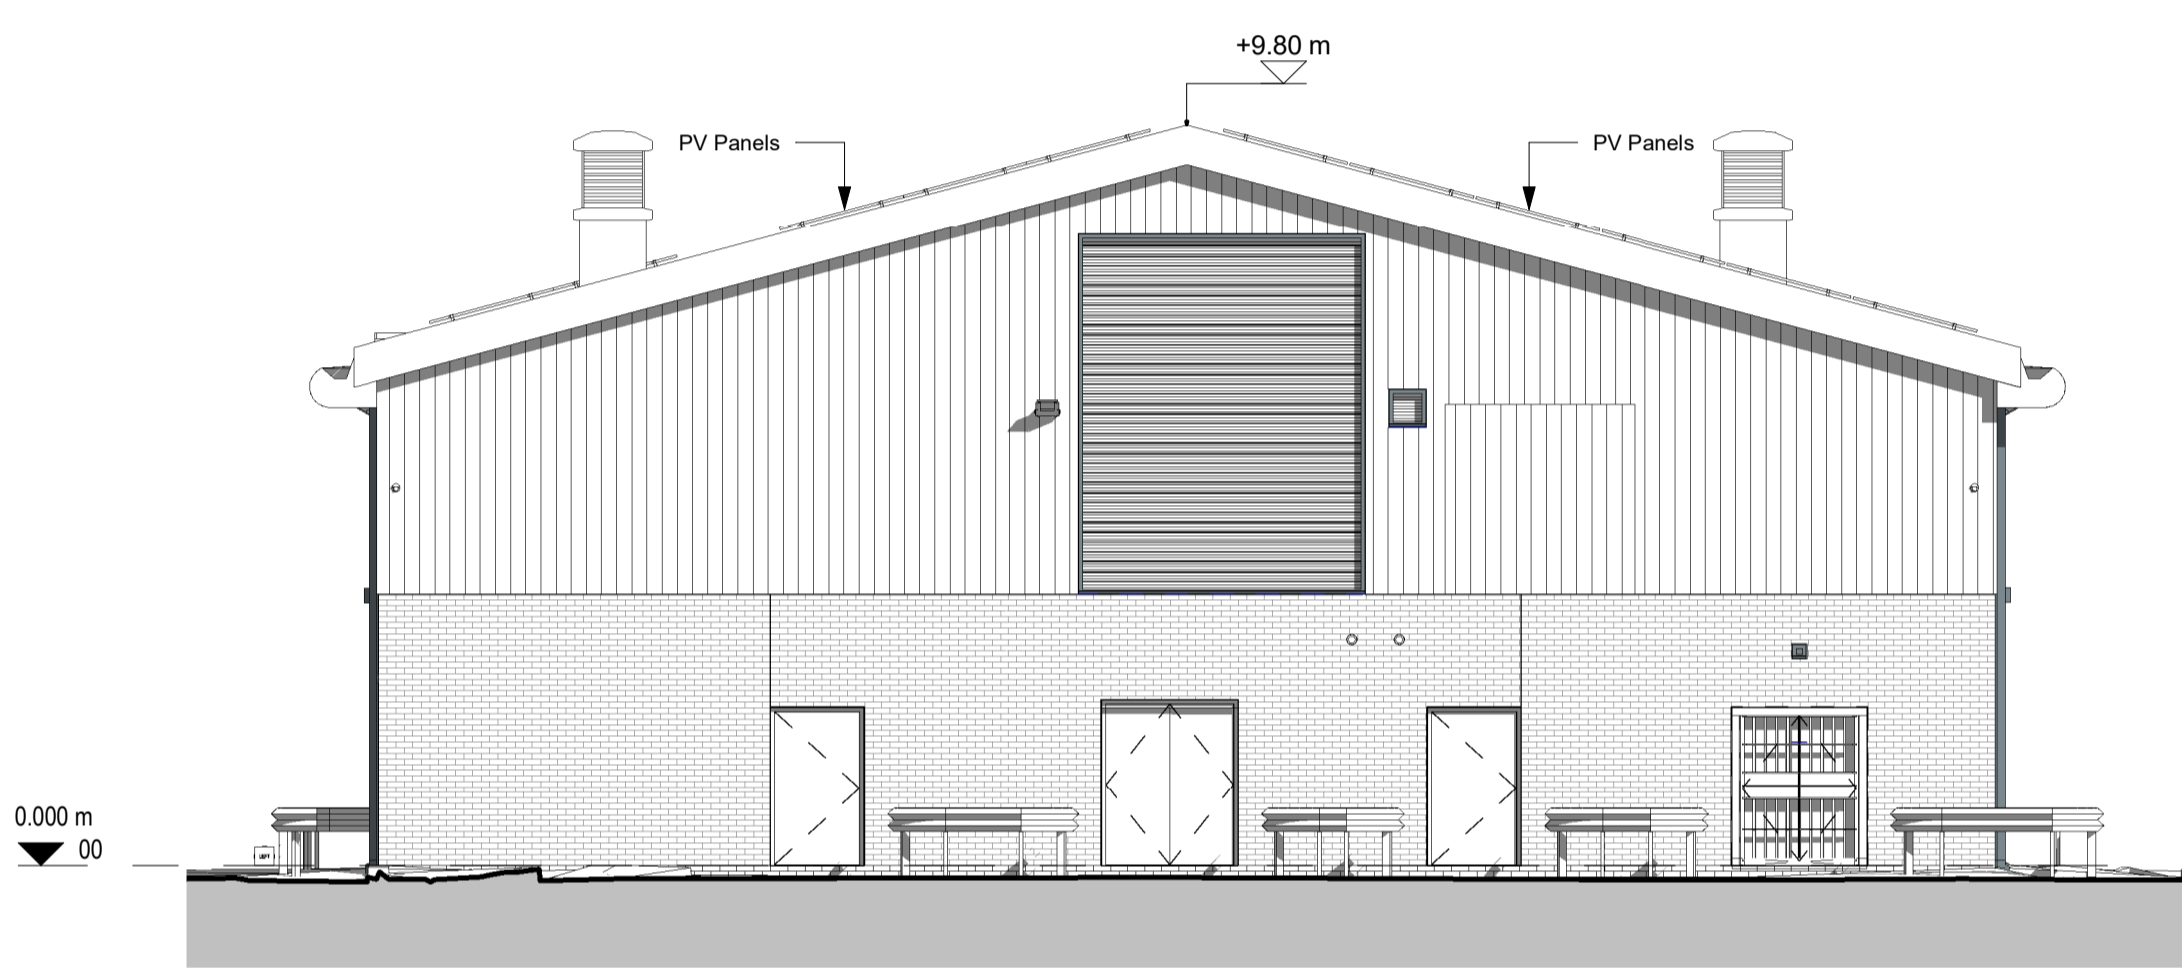


1 Elevation-Planning-View 1 (No colour)  
 9011 1:100

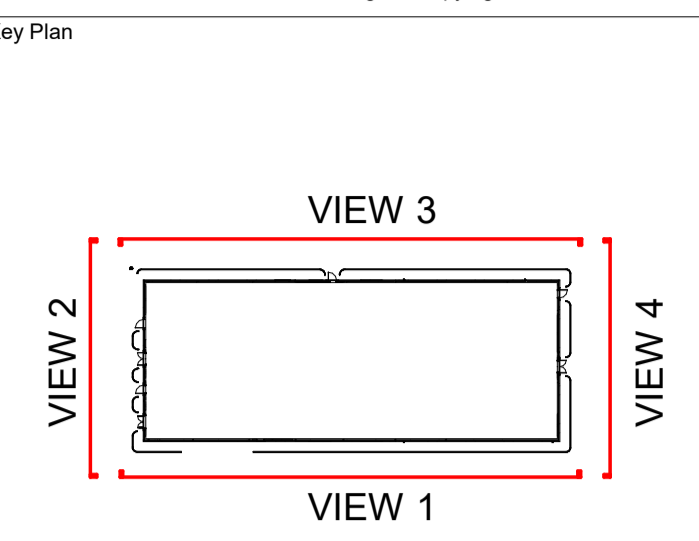

2 Elevation-Planning-View 2 (No colour)  
 9011 1:100

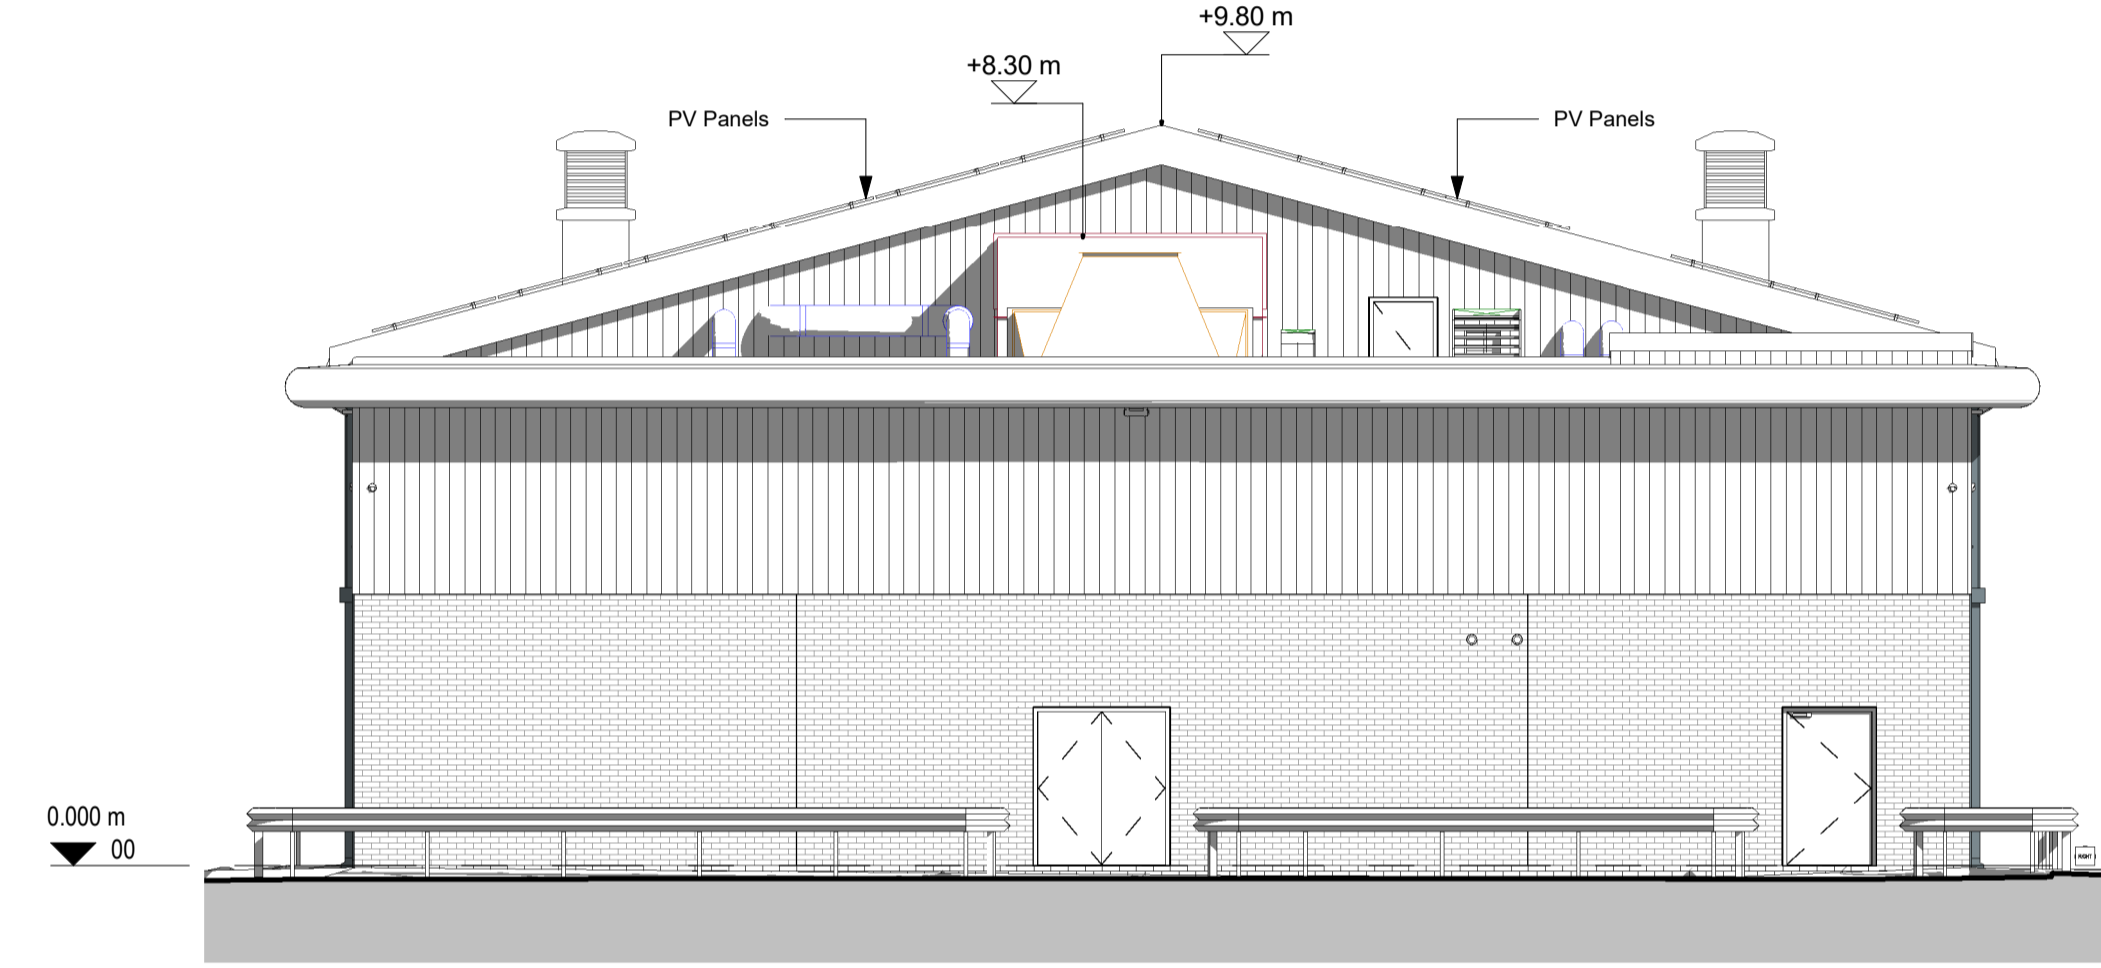

4 Elevation-Planning-View 4 (No colour)  
 9011 1:100

Rev	Date	Description
P02	02.07.21	Re-issue - RMA Submission
P01	24.05.21	RMA Submission

This document references the following linked files

File Reference	Status	Revision
664015-1275-PEV-FNC4011-ZZ-M3-A-0001-D0200	S1	P 01
888888-5310-PEV-NPP4010-ZZ-M3-ME-0001-D0200	S1	P02
888888-5310-PEV-NPP4010-ZZ-M3-S-0001-D200	S1	P01
888888-5310-PEV-NPP4010-ZZ-M3-A-0002-D0200	S1	P02

Project Status  
 RIBA Stage 03


Client  
 Ministry of Justice  
 Project  
**New Prisons Programme**  
 Ministry of Justice, 102 Petty France, London, SW1H 9AJ

Project Description / Site  
 New Prisons Programme  
 Full Sutton 2


Project Address  
 Moor Lane  
 Full Sutton  
 York  
 YO41 1PS

Building Type  
 Kitchen Building

Drawing Title  
 Elevations-Ext-Planning-No colour

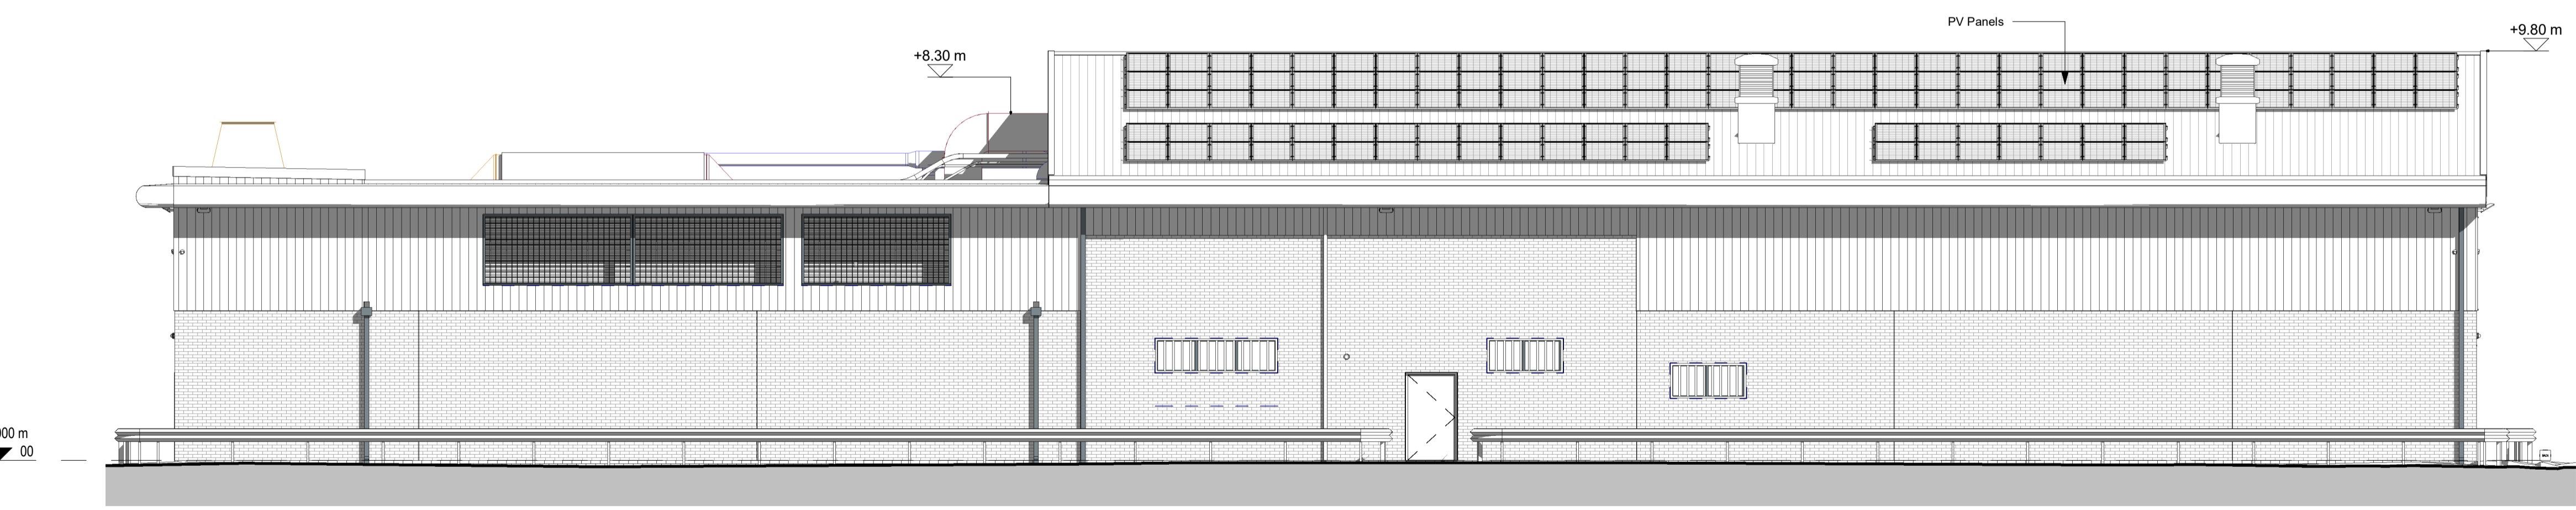

3 Elevation-Planning-View 3 (No colour)  
 9011 1:100

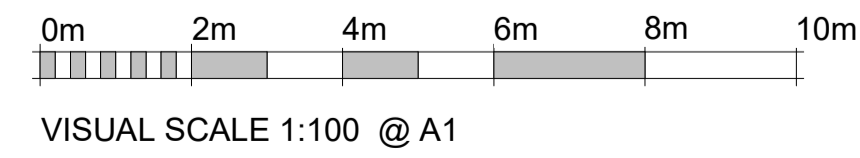

Originator Logo <b>PICK EVERARD</b>	Drawn By JMU	Date 02.07.21
	Checked By SG	Date 02.07.21
	Approved By MC	Date 02.07.21
Drawing Number 664015-1275-PEV-FNC4011-ZZ-DR-A-9011	Delref D0100	
Sheet No. 1 of 1	Scale As indicated	Orig. Sheet Size @ A1
Data Security Classification OFFICIAL	Suitability S3	Rev. P02