

© Crown copyright 2018
 Do not scale from drawings. Verify all dimensions on site prior to construction. This drawing is to be read in conjunction with all relevant documents and drawings. Report all discrepancies to MoJ immediately.
 No unauthorised use, disclosure, storage or copying.

Rev	Date	Description
P03	12.07.21	Re-issue - RMA Submission
P02	02.07.21	Re-issue - RMA Submission
P01	24.06.21	RMA Submission

This document references the following linked files

File Reference	Status	Revision
664015-1275-PEV-FNC0000-ZZ-M3-A-0001-D0200	S1	P 00

Project Status
 RIBA Stage 03


Client  **Project**
Ministry of Justice **New Prisons Programme**
 Ministry of Justice, 102 Petty France, London, SW1H 9AJ

Project Description / Site
 New Prisons Programme
 Full Sutton 2

Project Address
 Moor Lane
 Full Sutton
 York
 YO41 1PS

Building Type
 Site Infrastructure


Drawing Title
 Site-Block Plan-Site Levels-Proposed-PLANNING

	Drawn By	JMU	Date	12.07.21
	Checked By	SG	Date	12.07.21
	Approved By	MC	Date	12.07.21

Drawing Number
 664015-1275-PEV-FNC0011-ZZ-DR-A-9202 Delref
D0100

Sheet No. 1 of 1	Scale 1:1500	Orig. Sheet Size @ A1	Rev. P03
----------------------------	------------------------	---------------------------------	--------------------

Data Security Classification
 OFFICIAL **Suitability**
S3

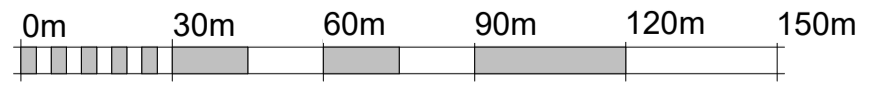

VISUAL SCALE 1:1500 @ A1