


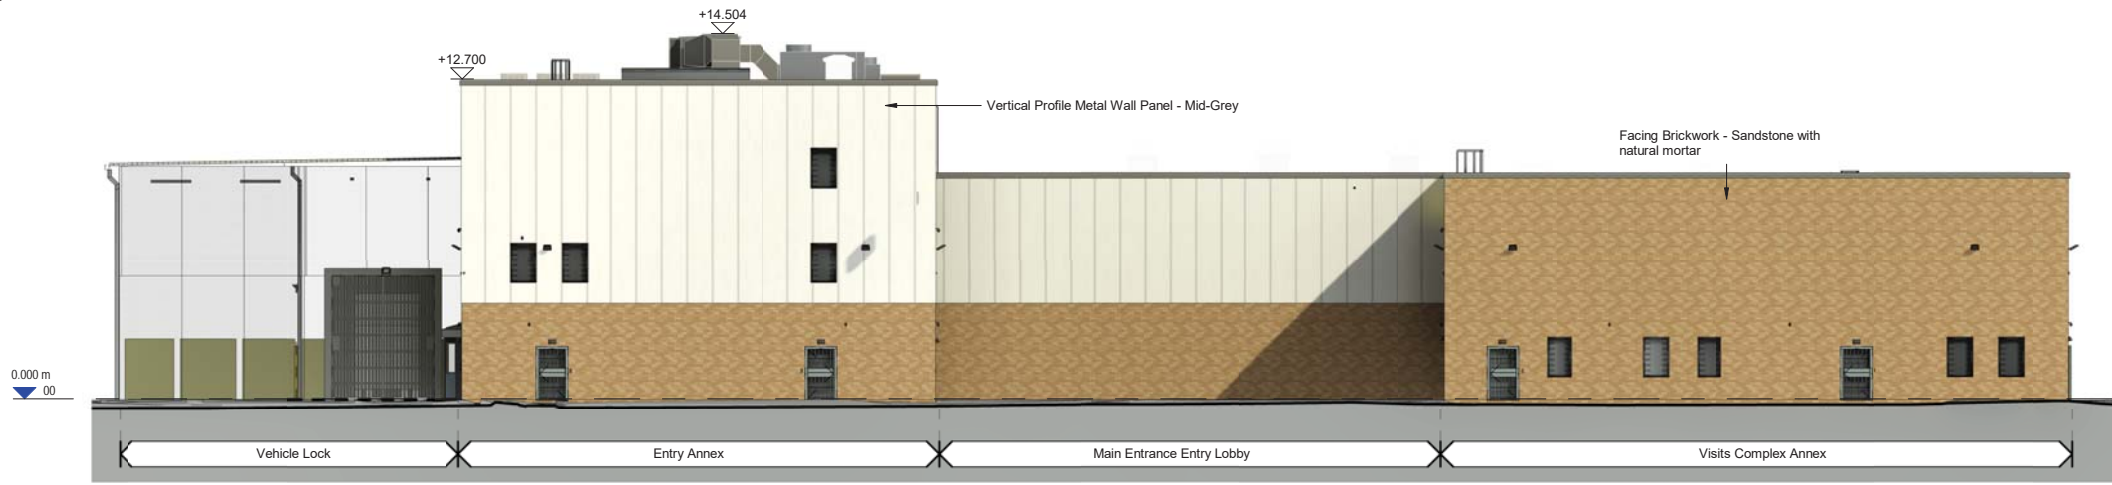

1 Elevation-Planning-View 1 Colour
 9010 1:150






2 Elevation-Planning-View 2 Colour
 9010 1:150



3 Elevation-Planning-View 3 Colour
 9010 1:150



4 Elevation-Planning-View 4 Colour
 9010 1:150

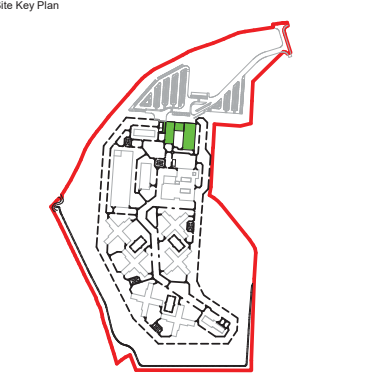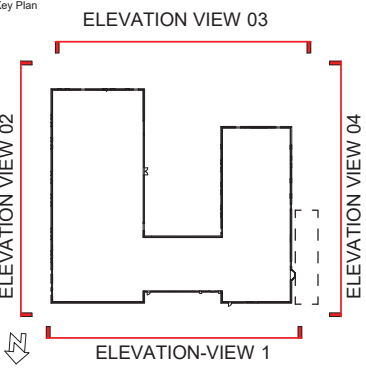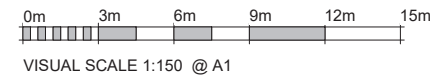

Rev	Date	Description
P04	02.07.21	Re-issue - RMA Submission
P03	24.06.21	RMA Submission
P02	02.06.21	Second Issue - Reserved Matters Application
P01	27.05.21	First Issue - Reserved Matters Application

This document references the following linked files

File Reference	Status	Revision
664015-1275-PEV-FNC1011-ZZ-M3-A-0001-D0200	S1	P 01

Project Status
 RIBA Stage 03

Client Project
New Prisons Programme
 Ministry of Justice, 102 Petty France, London, SW1H 9AJ

Project Description / Site
 New Prisons Programme
 Full Sutton 2

Project Address
 Moor Lane
 Full Sutton
 York
 YO41 1PS

Building Type
 Entrance Resource Hub

Drawing Title
 Elevations-Ext-Planning-Colour

Originator Logo	Drawn By	JMU	Date	02.07.21
	Checked By	SGO	Date	02.07.21
	Approved By	MC	Date	02.07.21

Drawing Number
 664015-1275-PEV-FNC1011-ZZ-DR-A-9010
 Delref
 D0100

Sheet No.	Scale	Orig. Sheet Size	Rev.
1 of 1	As indicated	@ A1	P04

Data Security Classification
 OFFICIAL
 Suitability
 S3