

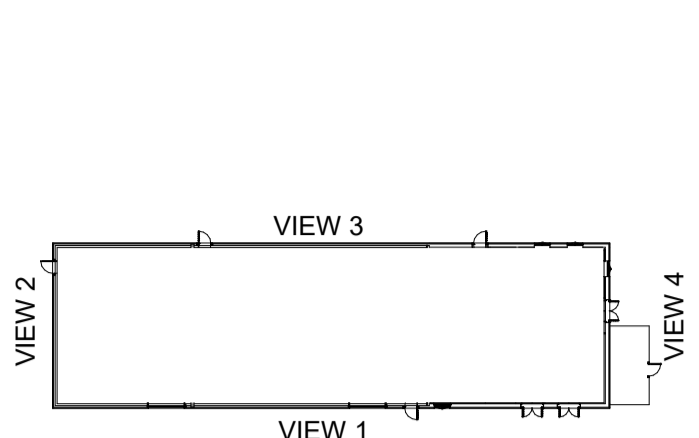



Key Plan

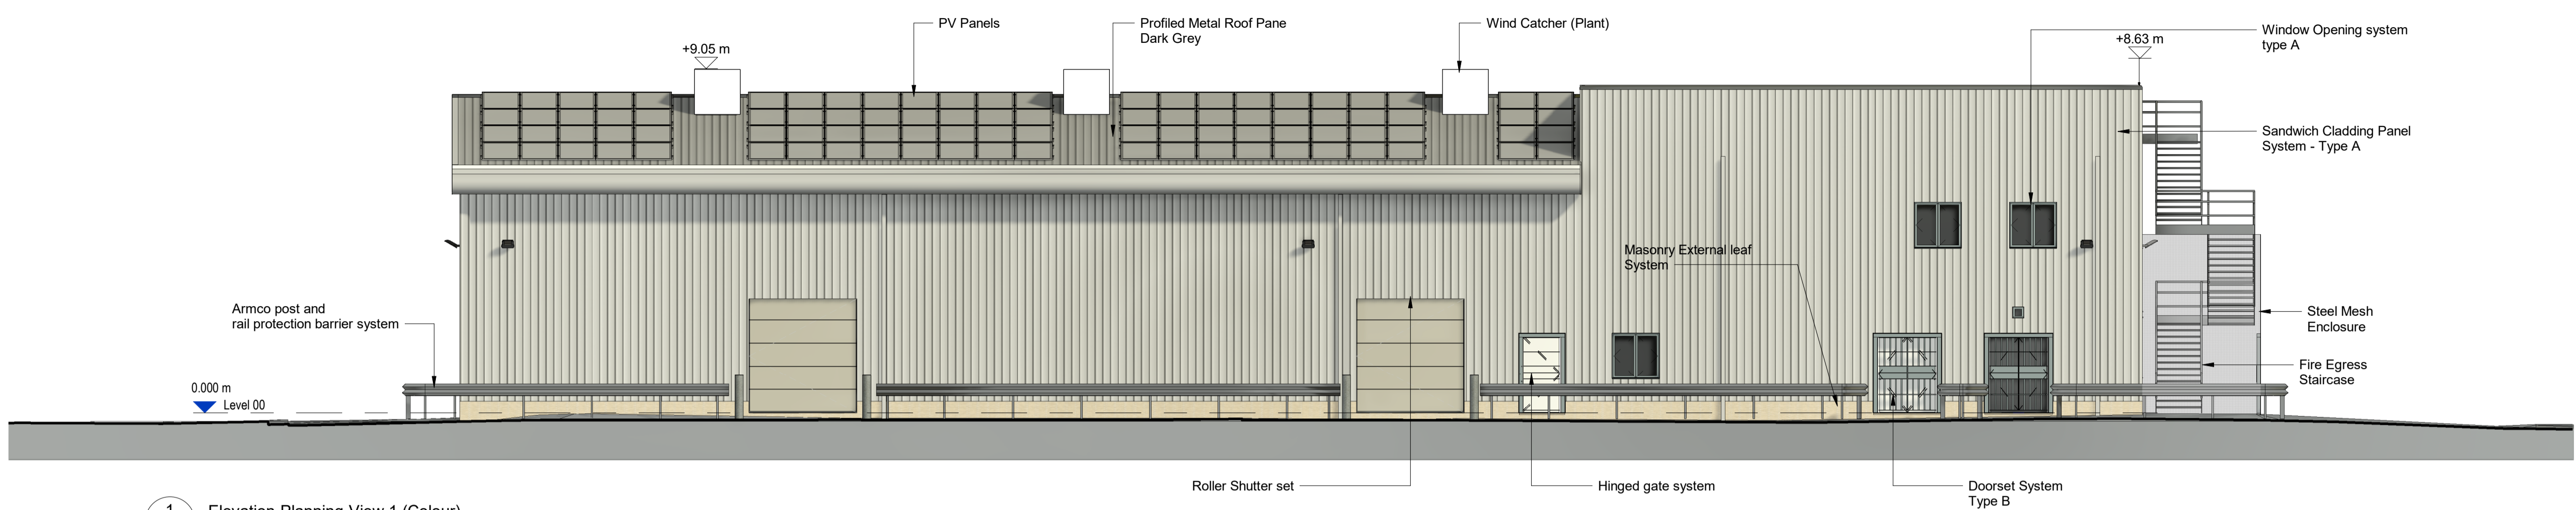

Site Key Plan

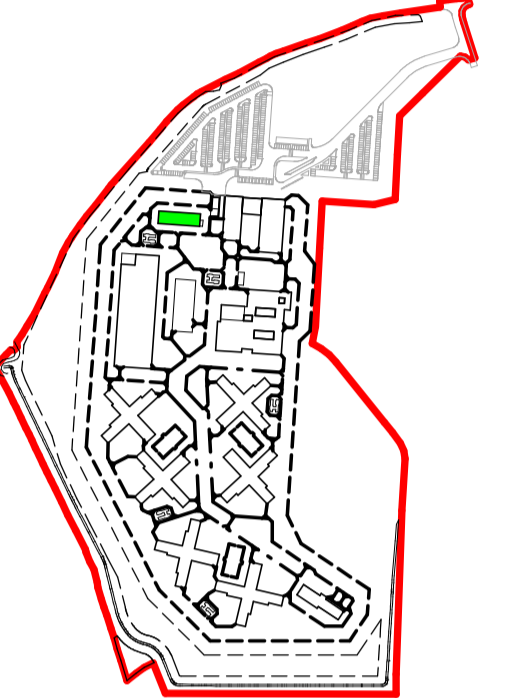


1 Elevation-Planning-View 1 (Colour)  
 9010 1:100

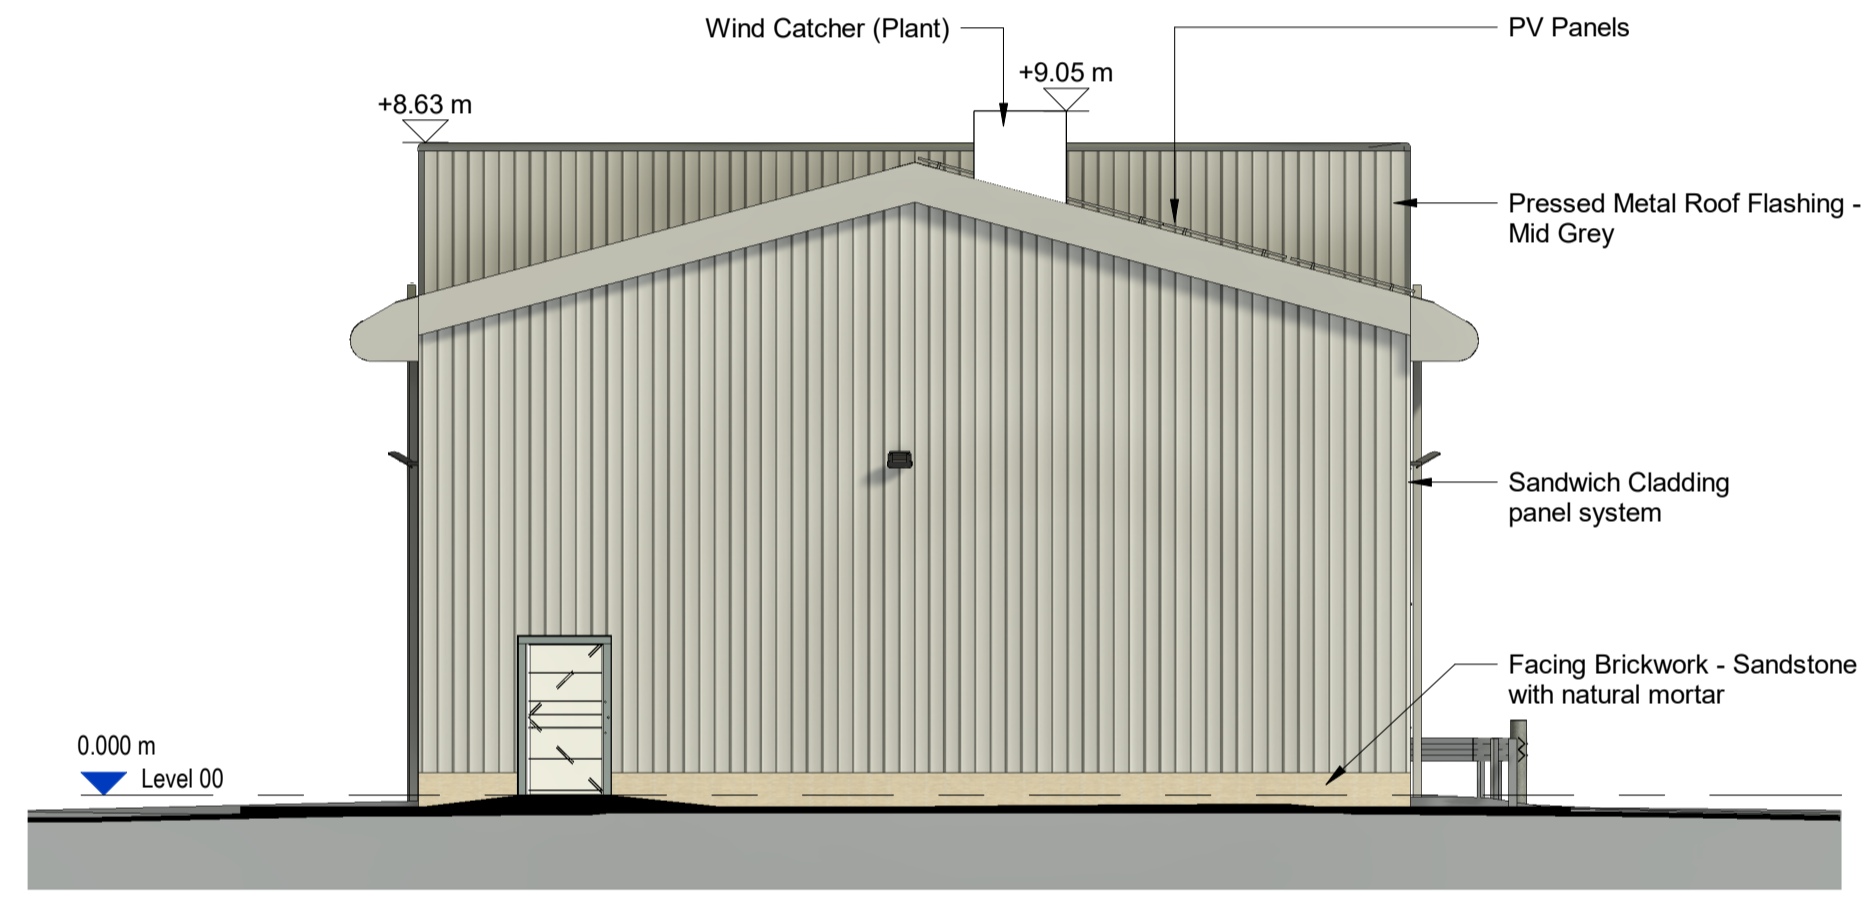

2 Elevation-Planning-View 2 (Colour)  
 9010 1:100



4 Elevation-Planning-View 4 (Colour)  
 9010 1:100

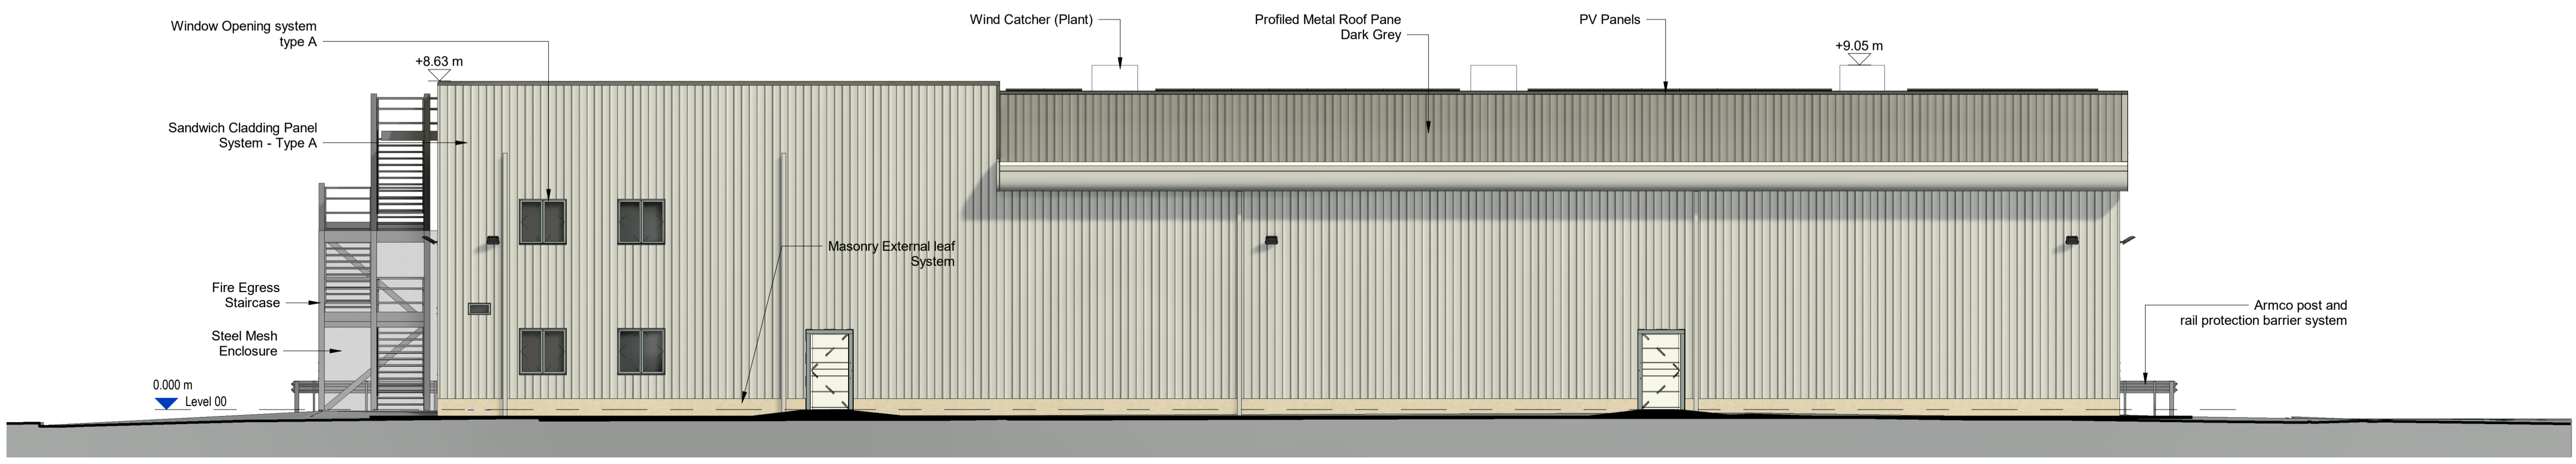

3 Elevation-Planning-View 3 (Colour)  
 9010 1:100

Rev	Date	Description
P03	12.07.21	Re-issue - RMA Submission
P02	02.07.21	Re-issue - RMA Submission
P01	24.05.21	RMA Submission

This document references the following linked files

File Reference	Status	Revision
664015-1275-PEV-FNC2011-ZZ-M3-A-0001-D0200	S1	P 01

Project Status  
 RIBA Stage 03

Client Project **New Prisons Programme**  
 Ministry of Justice, 102 Petty France, London, SW1H 9AJ

Project Description / Site  
 New Prisons Programme  
 Full Sutton 2

Project Address  
 Moor Lane  
 Full Sutton  
 York  
 YO41 1PS

Building Type  
 Support Building

Drawing Title  
 Elevations-Ext-Planning-Colour

Originator Logo	Drawn By	JMU	Date	12.07.21
<b>PICK EVERARD</b>	Checked By	SG	Date	12.07.21
	Approved By	MC	Date	12.07.21

Drawing Number	664015-1275-PEV-FNC2021-ZZ-DR-A-9010	Delref
Sheet No.	1 of 1	Rev. P03

Scale	As indicated	Orig. Sheet Size	@ A1
Data Security Classification	OFFICIAL	Suitability	S3

