




Key Plan

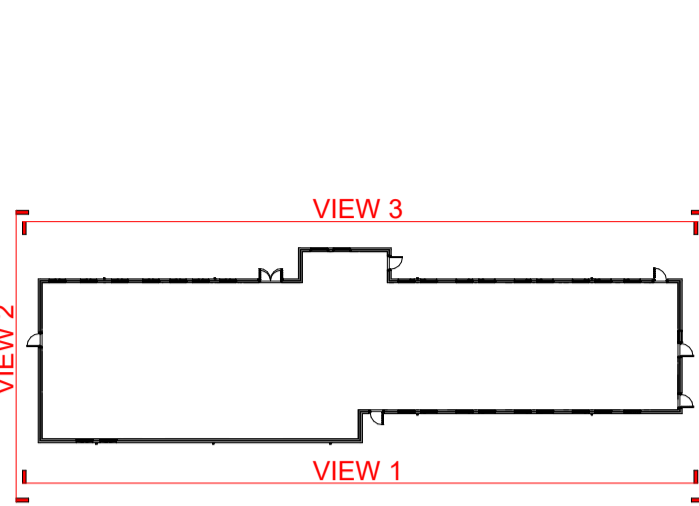


Site Key Plan

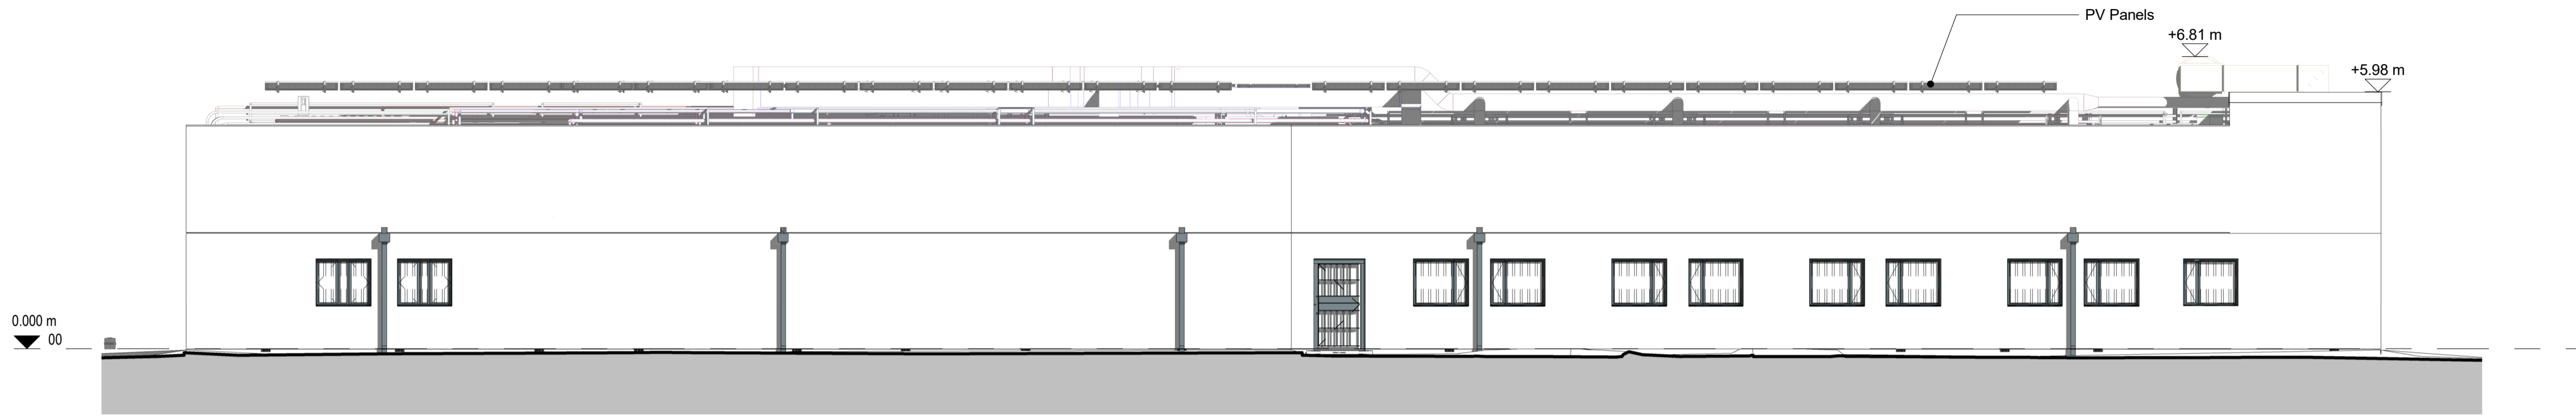


1 Elevation-Planning-View 1 (No colour)  
 9011 1:100

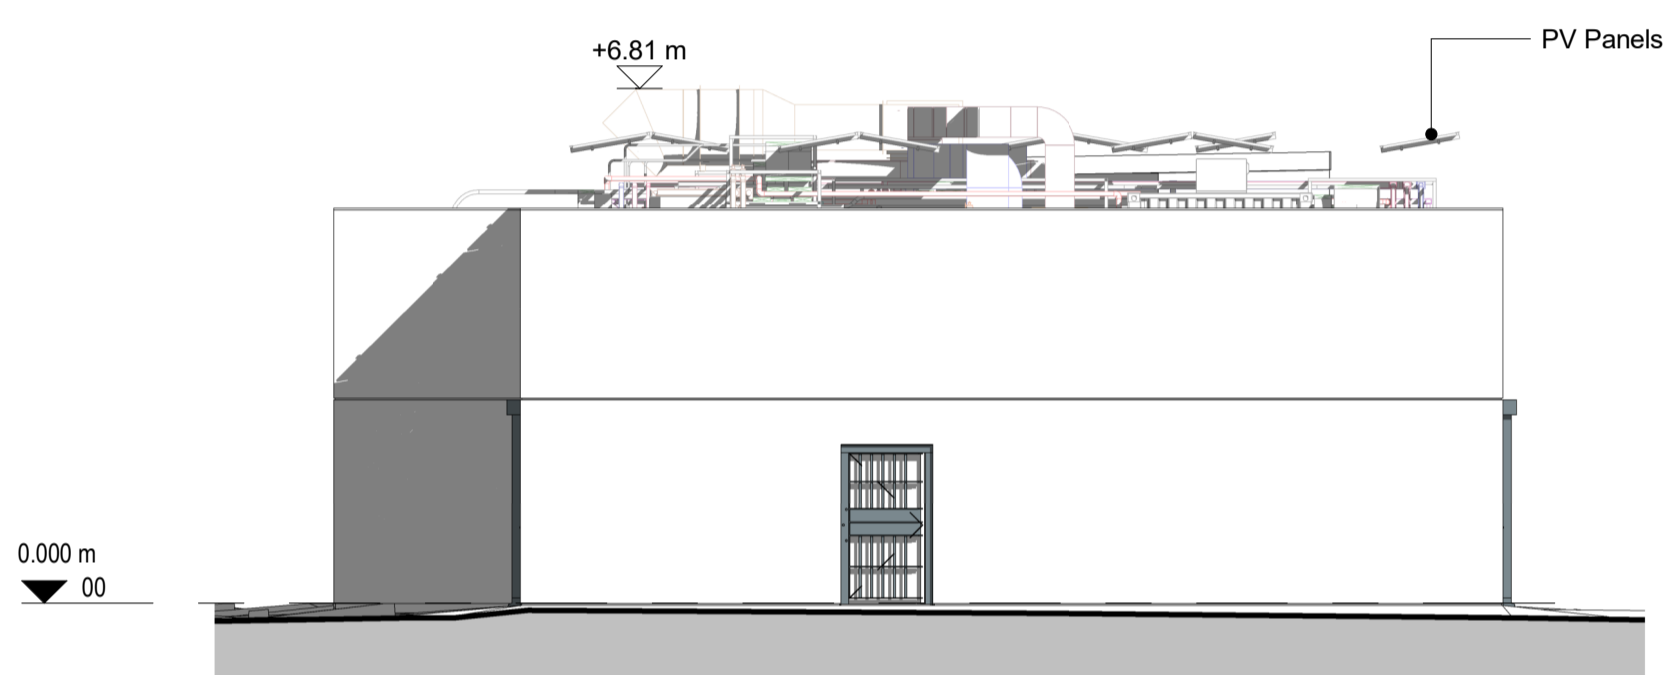


2 Elevation-Planning-View 2 (No colour)  
 9011 1:100

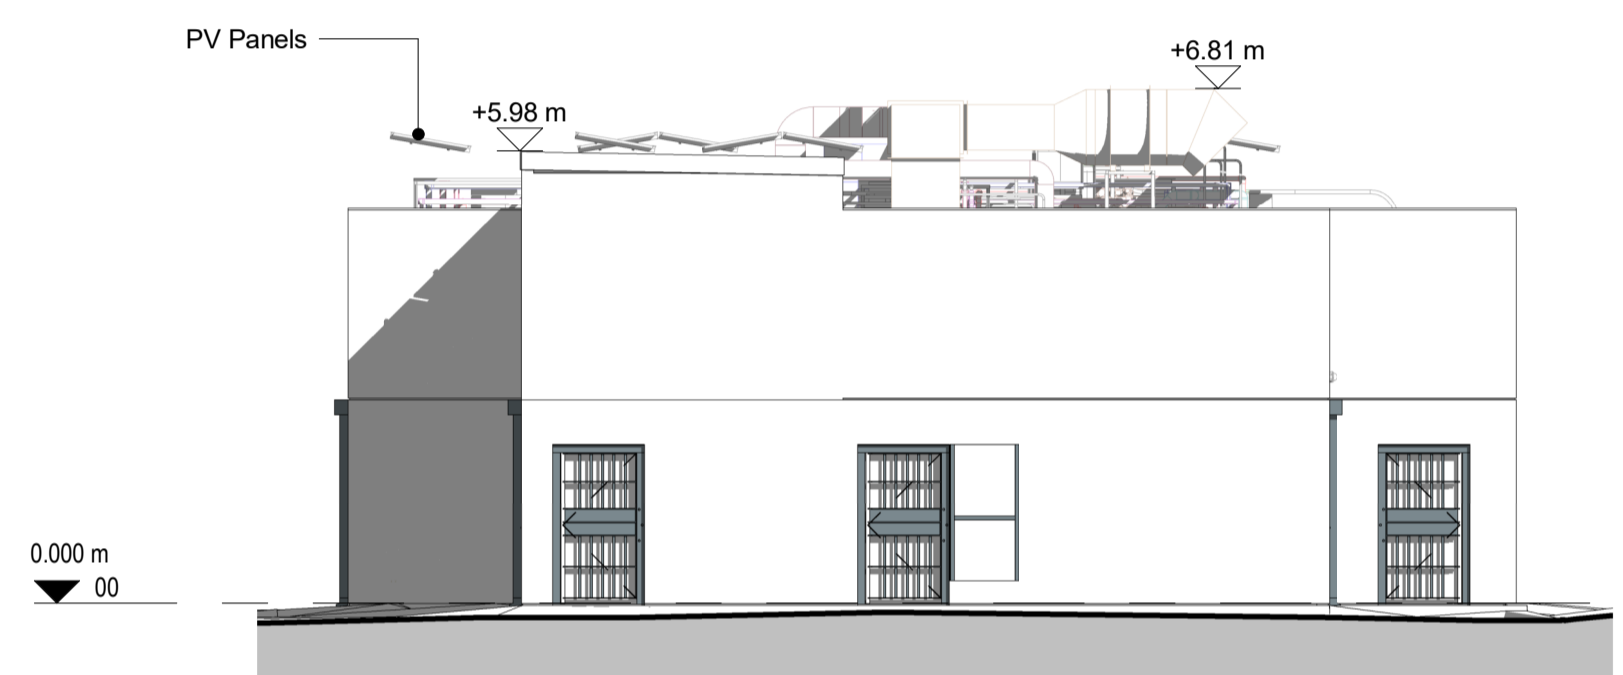

4 Elevation-Planning-View 4 (No colour)  
 9011 1:100

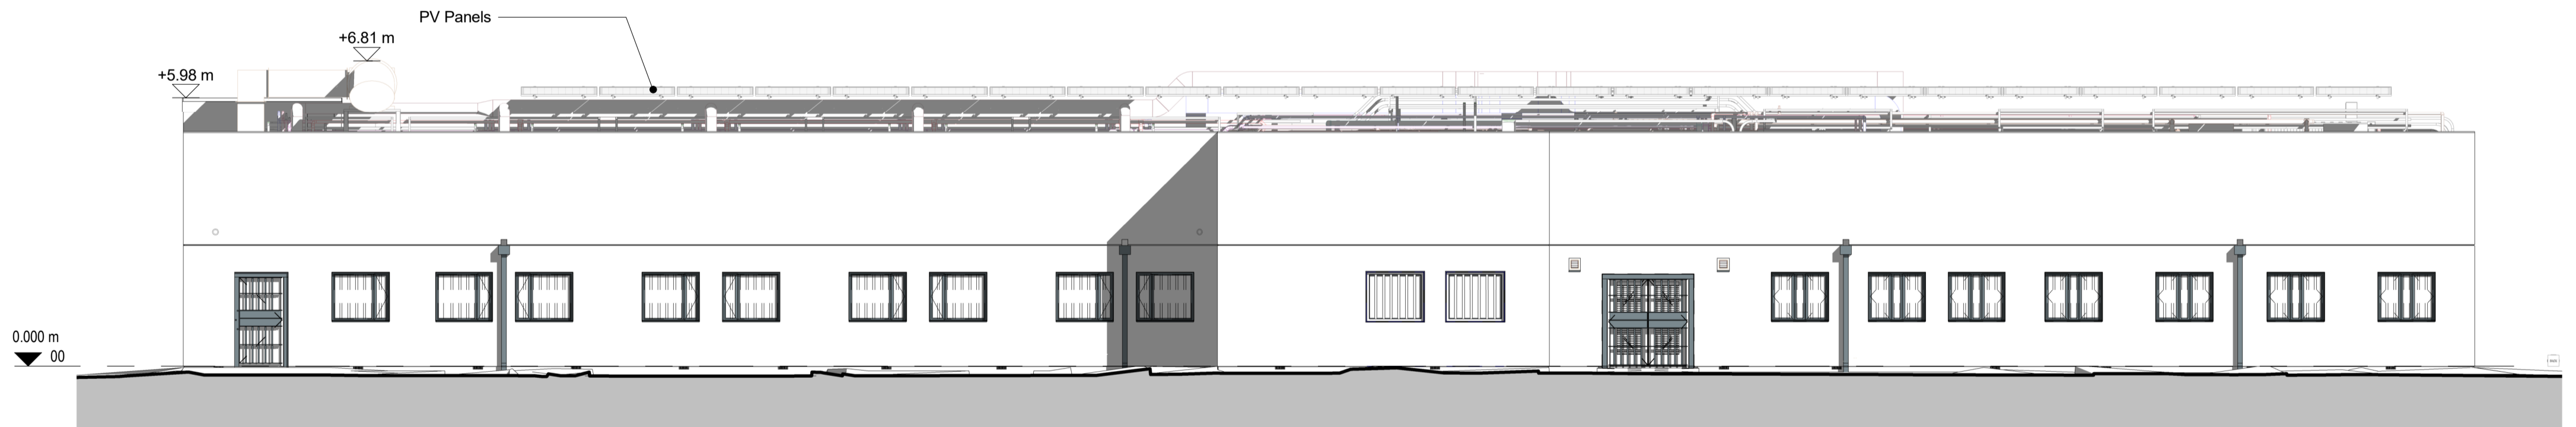

3 Elevation-Planning-View 3 (No colour)  
 9011 1:100

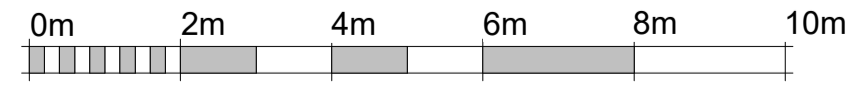

VISUAL SCALE 1:100 @ A1

Rev	Date	Description
P02	02.07.21	Re-issue - RMA Submission
P01	24.05.21	RMA Submission

This document references the following linked files

File Reference	Status	Revision
664015-1275-PEV-FNC6011-ZZ-M3-A-0001-D0200	S1	P 01
888888-5310-PEV-NPP6010-ZZ-M3-ME-0001-D0200	S1	P06
888888-5310-PEV-NPP6010-ZZ-M3-S-0001-D0200	S1	P06

Project Status  
 RIBA Stage 03

Client Project  
**Ministry of Justice** **New Prisons Programme**  
 Ministry of Justice, 102 Petty France, London, SW1H 9AJ

Project Description / Site  
 New Prisons Programme  
 Full Sutton 2

Project Address  
 Moor Lane  
 Full Sutton  
 York  
 YO41 1PS

Building Type  
 CASU

Drawing Title  
 Elevations-Ext-Planning-No colour

Originator Logo	Drawn By	JMU	Date	02.07.21
	Checked By	SG	Date	02.07.21
	Approved By	MC	Date	02.07.21

Drawing Number  
 664015-1275-PEV-FNC6011-ZZ-DR-A-9011 Delref  
 D0100

Sheet No. 1 of 1 Scale As indicated Orig. Sheet Size @ A1 Rev. P02

Data Security Classification OFFICIAL Suitability S3