

Entrance Resource Hub:  
Top of Building - 12.7m

Support:  
Top of Building - 8.63m


Workshops:  
Roof Ridge - 11.89m

Kitchen:  
Roof Ridge - 9.77m

Central Services Hub:  
Top of Building - 10.10m

Houseblocks (01 to 04):  
Top of Building - 14.00m

Separate  
Planning  
Application

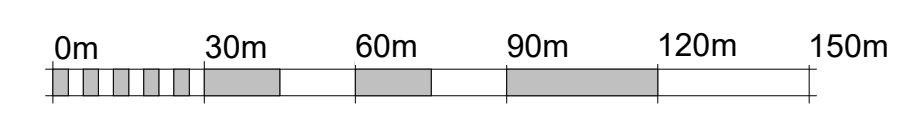

VISUAL SCALE 1:1500 @ A1

© Crown copyright 2018  
Do not scale from drawings. Verify all dimensions on site prior to construction. This drawing is to be read in conjunction with all relevant documents and drawings. Report all discrepancies to MOJ immediately.  
No unauthorised use, disclosure, storage or copying.

Rev	Date	Description
P03	12.07.21	Re-issue - RMA Submission
P02	02.07.21	Re-issue - RMA Submission
P01	24.05.21	RMA Submission

This document references the following linked files

File Reference	Status	Revision
664015-1275-PEV-FNC0000-ZZ-M3-A-0001-D0200	S1	P 00

Project Status  
RIBA Stage 03

Client Project  
**Ministry of Justice** **New Prisons Programme**  
Ministry of Justice, 102 Petty France, London, SW1H 9AJ

Project Description / Site  
New Prisons Programme  
Full Sutton 2

Project Address  
Moor Lane  
Full Sutton  
York  
YO41 1PS

Building Type  
Site Infrastructure

Drawing Title  
Site-Block Plan-Building Heights-Proposed-PLANNING

Originator Logo <b>PICK EVERARD</b>	Drawn By	JMU	Date	12.07.21
	Checked By	SG	Date	12.07.21
	Approved By	MC	Date	12.07.21

Drawing Number  
664015-1275-PEV-FNC0011-ZZ-DR-A-9201  
Delref  
D0100

Sheet No. 1 of 1  
Scale 1:1500  
Orig. Sheet Size @ A1  
Rev. P03

Data Security Classification  
OFFICIAL  
Suitability  
S3