


1 Plan-Planning-L00(Ground)
9000 1:150

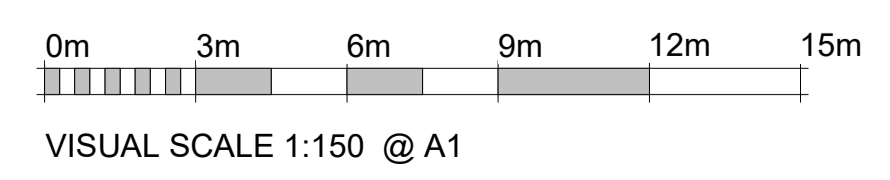

© Crown copyright 2018
Do not scale from drawings. Verify all dimensions on site prior to construction. This drawing is to be read in conjunction with all relevant documents and drawings. Report all discrepancies to MoJ immediately.
No unauthorised use, disclosure, storage or copying.




Rev	Date	Description
P03	31.08.21	Re-issue - RMA Submission
P02	02.07.21	Re-issue - RMA Submission
P01	24.05.21	RMA Submission

This document references the following linked files

File Reference	Status	Revision
664015-1275-PEV-FNC3011-ZZ-M3-A-0001-D0200	S1	P 01
888888-5310-PEV-NPP3010-ZZ-M3-A-0002-D0200	S1	P05
888888-5310-PEV-NPP3010-ZZ-M3-S-0001-D0200	S1	P03
888888-5310-PEV-NPP3010-ZZ-M3-ME-0001-D0200	S1	P01

Project Status
RIBA Stage 03

Client  Ministry of Justice	Project New Prisons Programme
---	---

Ministry of Justice, 102 Petty France, London, SW1H 9AJ

Project Description / Site
New Prisons Programme
Full Sutton 2

Project Address
Moor Lane
Full Sutton
York
YO41 1PS

Building Type
Central Services Hub

Drawing Title
Plan-Planning-L00(Ground)

Originator Logo PICK EVERARD	Drawn By JMU	Date 31.08.21
	Checked By SGO	Date 31.08.21
	Approved By MC	Date 31.08.21

Drawing Number
664015-1275-PEV-FNC3011-00-DR-A-9000
Delref
D0100

Sheet No. 1 of 1	Scale As indicated	Orig. Sheet Size @ A1	Rev. P03
---------------------	-----------------------	--------------------------	-------------

Data Security Classification
OFFICIAL
Suitability
S3