



1 Elevation-Planning-View 1 (Colour)
 9010 1:100

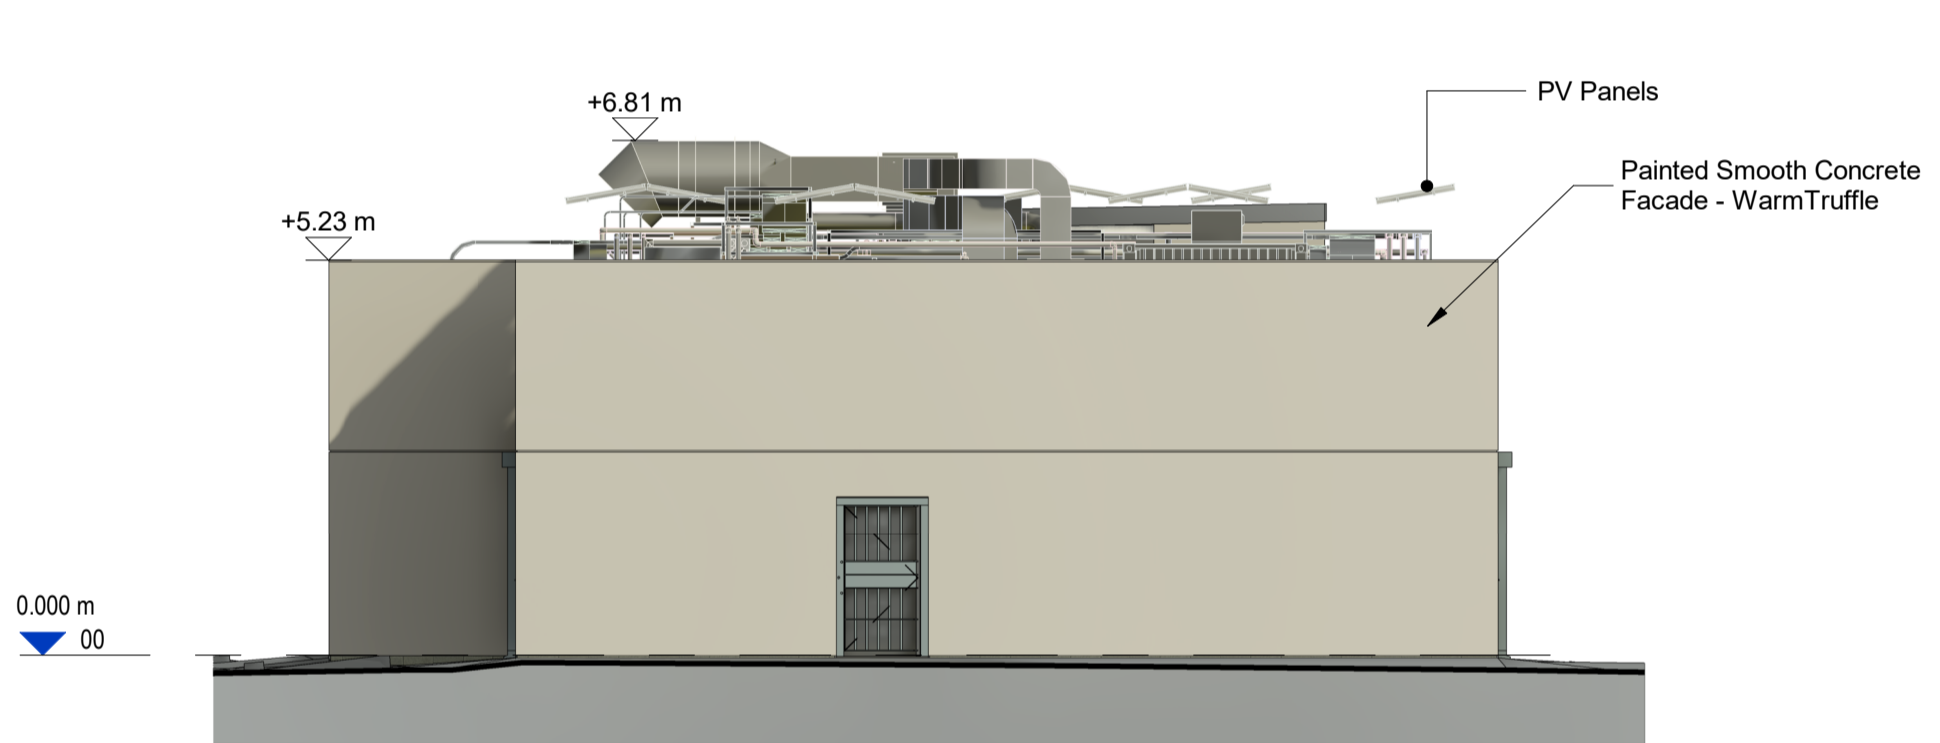


2 Elevation-Planning-View 2 (Colour)
 9010 1:100

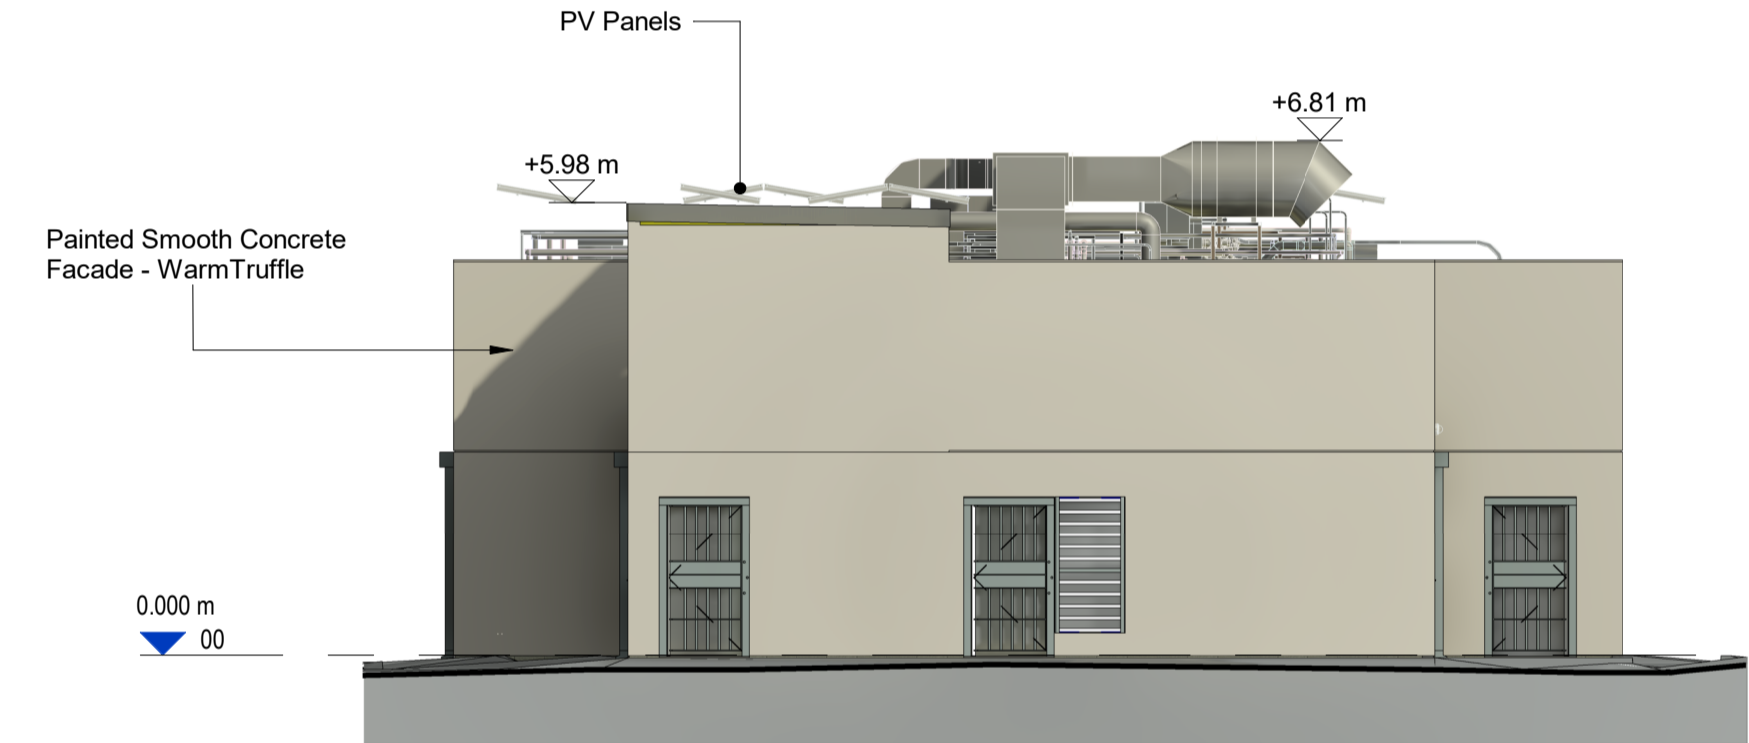

4 Elevation-Planning-View 4 (Colour)
 9010 1:100



3 Elevation-Planning-View 3 (Colour)
 9010 1:100

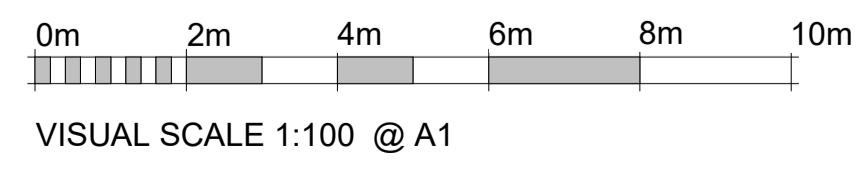

Rev	Date	Description
P02	02.07.21	Re-issue - RMA Submission
P01	24.05.21	RMA Submission

This document references the following linked files

File Reference	Status	Revision
664015-1275-PEV-FNC6011-ZZ-M3-A-0001-D0200	S1	P 01
888888-5310-PEV-NPP6010-ZZ-M3-ME-0001-D0200	S1	P06
888888-5310-PEV-NPP6010-ZZ-M3-S-0001-D0200	S1	P06

Project Status
 RIBA Stage 03

	Client	Project
	New Prisons Programme	
Ministry of Justice, 102 Petty France, London, SW1H 9AJ		

Project Description / Site
 New Prisons Programme
 Full Sutton 2

Project Address
 Moor Lane
 Full Sutton
 York
 YO41 1PS

Building Type
 CASU

Drawing Title
 Elevations-Ext-Planning-Colour

	Drawn By	JMU	Date	02.07.21
	Checked By	SG	Date	02.07.21
	Approved By	MC	Date	02.07.21

Drawing Number
 664015-1275-PEV-FNC6011-ZZ-DR-A-9010
 Delref
 D0100

Sheet No.	Scale	Orig. Sheet Size	Rev.
1 of 1	As indicated	@ A1	P02

Data Security Classification	Suitability
OFFICIAL	S3