




1 Elevation-Planning-View 1 No Colour  
 9011 1:150

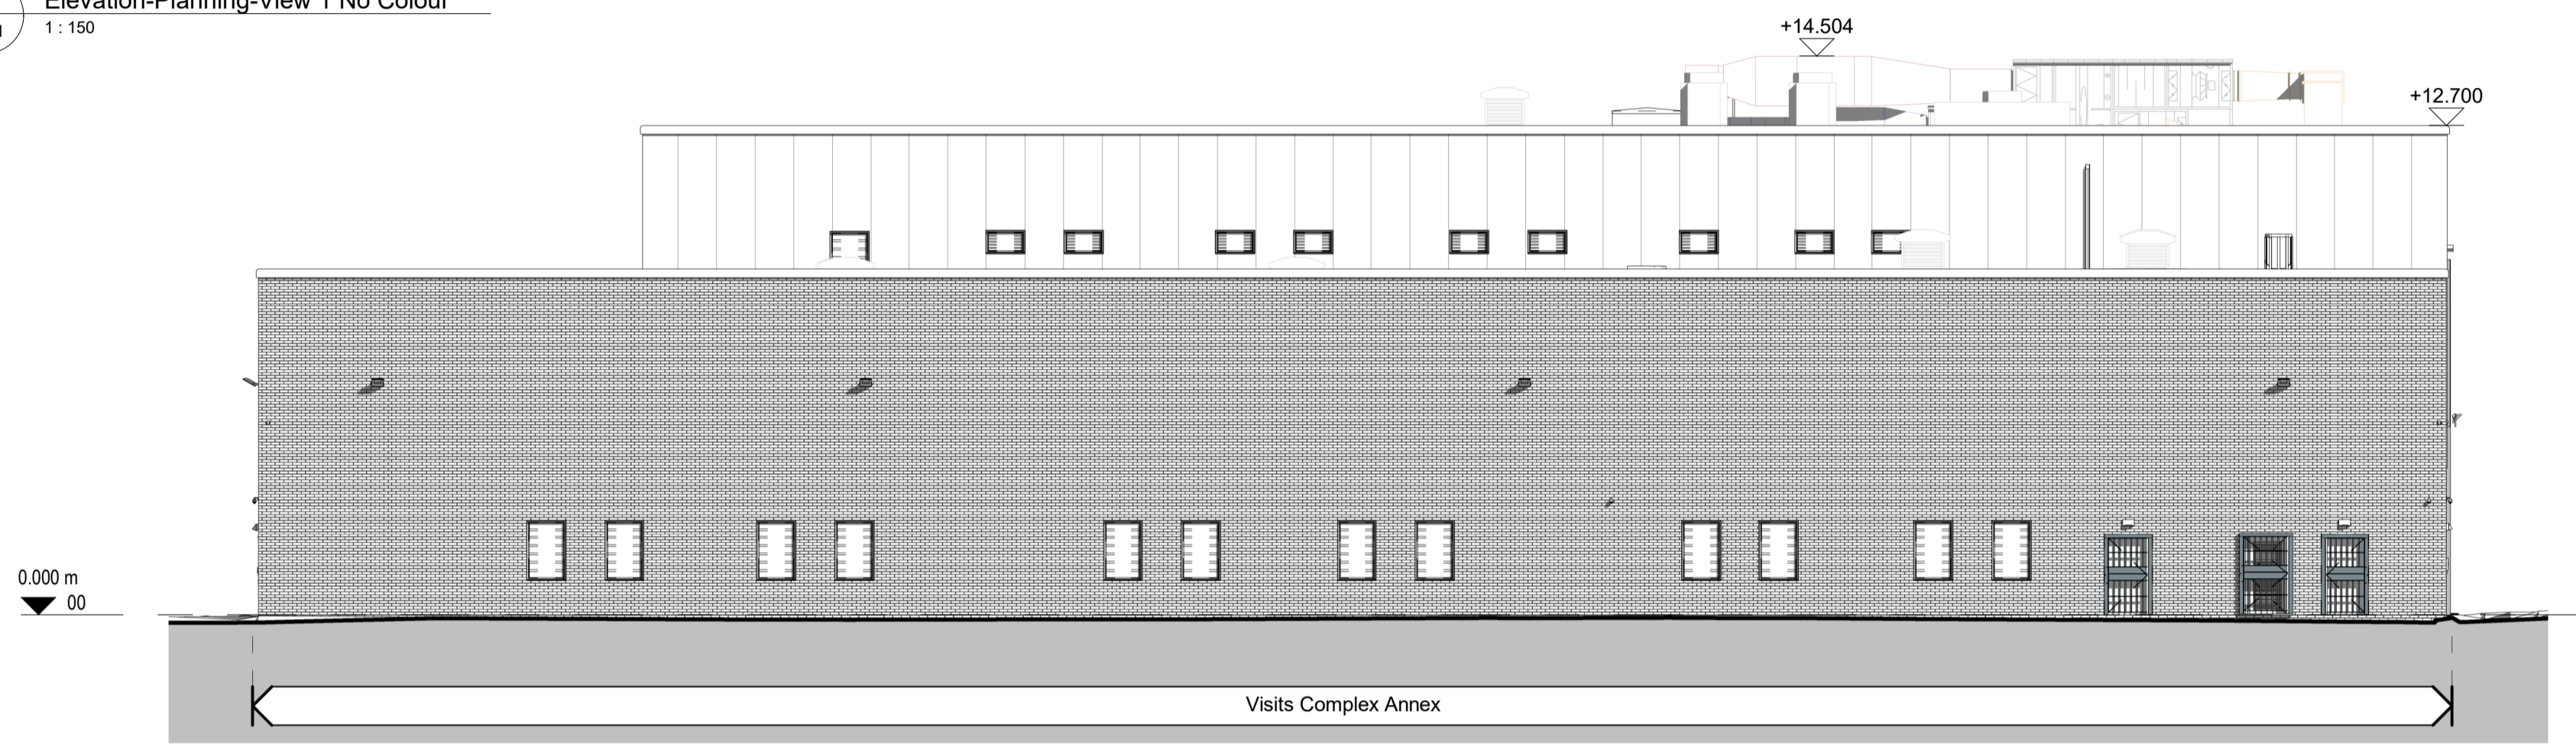


2 Elevation-Planning-View 2 No Colour  
 9011 1:150

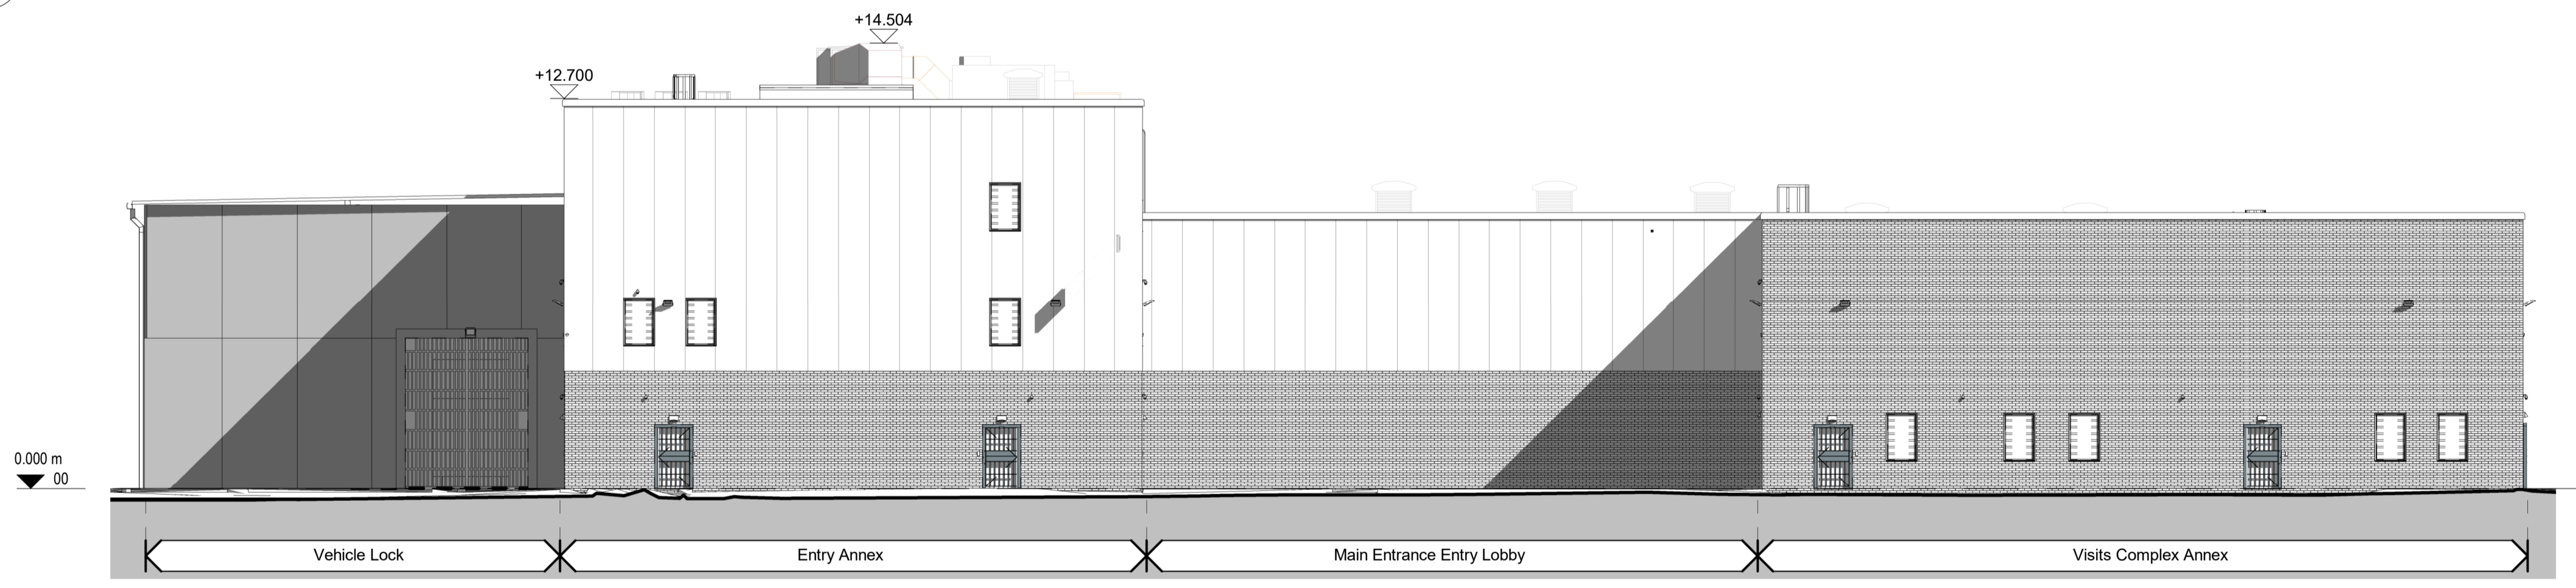

3 Elevation-Planning-View 3 No Colour  
 9011 1:150

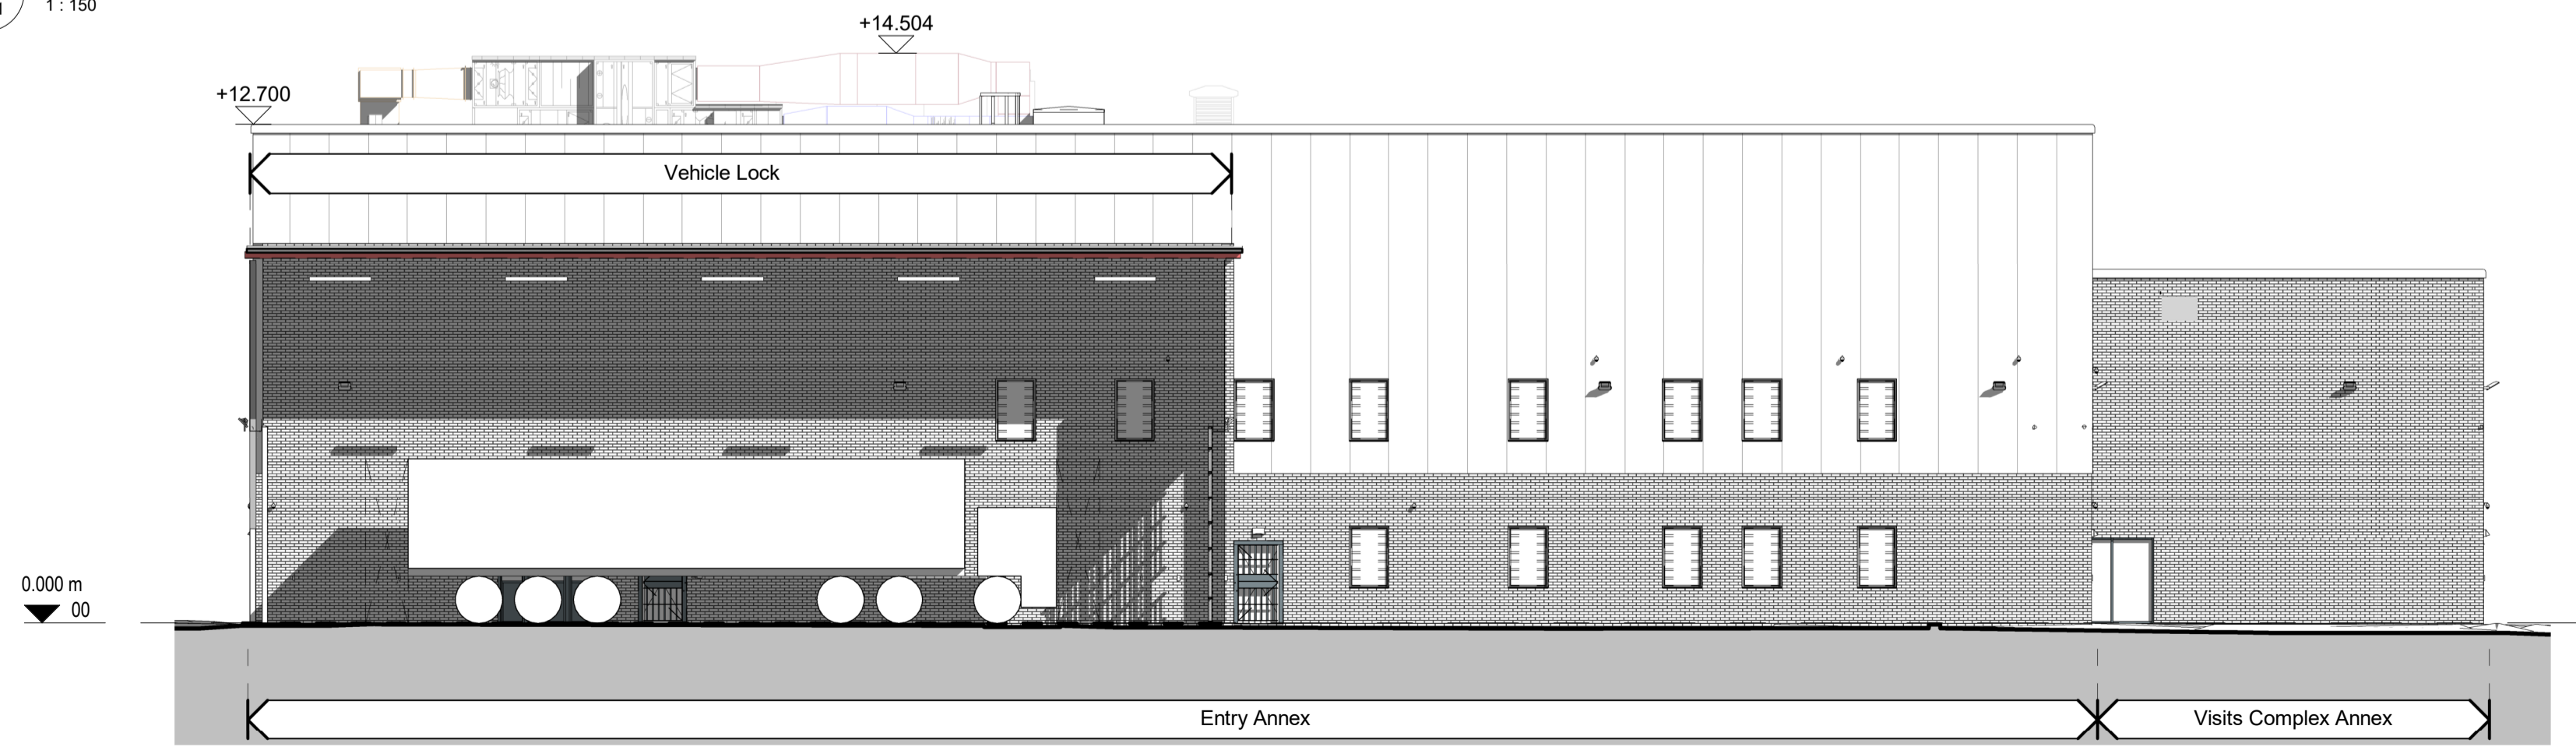

4 Elevation-Planning-View 4 No Colour  
 9011 1:150

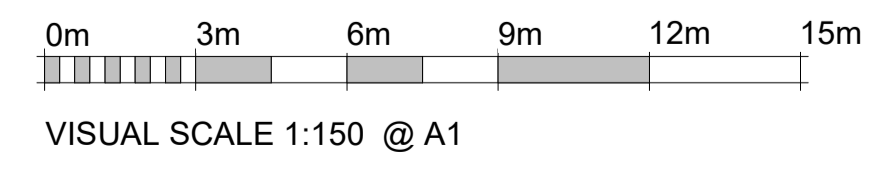

Rev	Date	Description
P04	02.07.21	Re-issue - RMA Submission
P03	24.06.21	RMA Submission
P02	02.06.21	Second Issue - Reserved Matters Application
P01	27.05.21	First Issue - Reserved Matters Application

This document references the following linked files

File Reference	Status	Revision
664015-1275-PEV-FNC1011-ZZ-M3-A-0001-D0200		S1

Project Status  
 RIBA Stage 03

Client Project **New Prisons Programme**

Ministry of Justice, 102 Petty France, London, SW1H 9AJ

Project Description / Site  
 New Prisons Programme  
 Full Sutton 2

Project Address  
 Moor Lane  
 Full Sutton  
 York  
 YO41 1PS

Building Type  
 Entrance Resource Hub

Drawing Title  
 Elevations-Ext-Planning-No Colour

Originator Logo	Drawn By	JMU	Date	02.07.21
	Checked By	SGO	Date	02.07.21
	Approved By	MC	Date	02.07.21

Drawing Number  
 664015-1275-PEV-FNC1011-ZZ-DR-A-9011

Delref  
 D0100

Sheet No. 1 of 1  
 Scale As indicated  
 Orig. Sheet Size @ A1  
 Rev. P04

Data Security Classification OFFICIAL  
 Suitability S3