



No unauthorised use, disclosure, storage or copying.

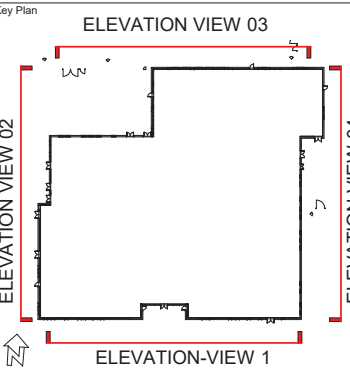

1 Elevation-Planning-View 1 Colour
 9010 1:150




2 Elevation-Planning-View 2 Colour
 9010 1:150

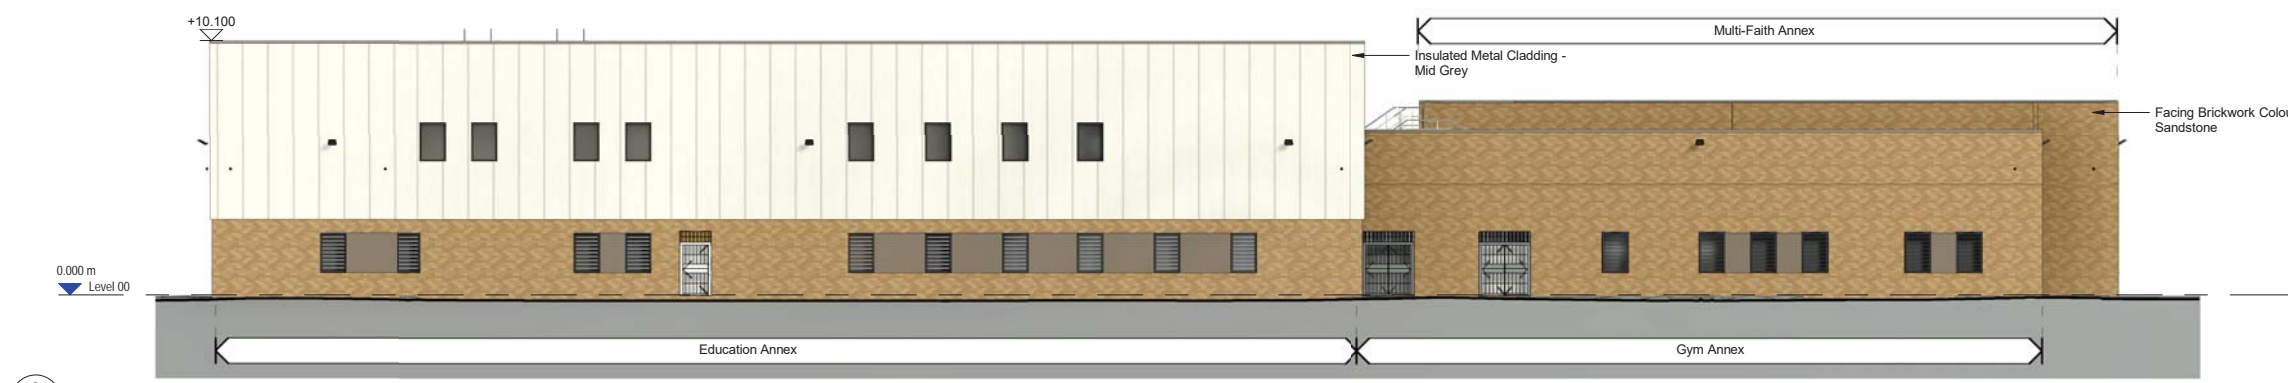

3 Elevation-Planning-View 3 Colour
 9010 1:150



4 Elevation-Planning-View 4 Colour
 9010 1:150

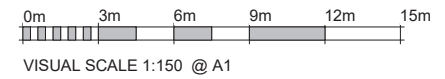

| | | |
|-----|----------|---------------------------|
| P02 | 02.07.21 | Re-issue - RMA Submission |
| P01 | 24.05.21 | RMA Submission |
| Rev | Date | Description |

This document references the following linked files

| File Reference | Status | Revision |
|---|--------|----------|
| 664015-1275-PEV-FNC3011-ZZ-M3-A-0001-D0200 | S1 | P 01 |
| 888888-5310-PEV-NPP3010-ZZ-M3-A-0002-D0200 | S1 | P05 |
| 888888-5310-PEV-NPP3010-ZZ-M3-S-0001-D0200 | S1 | P03 |
| 888888-5310-PEV-NPP3010-ZZ-M3-ME-0001-D0200 | S1 | P01 |

Project Status
 RIBA Stage 03

| | |
|---|-----------------------|
| Client | Project |
| Ministry of Justice | New Prisons Programme |
| Ministry of Justice, 102 Petty France, London, SW1H 9AJ | |

Project Description / Site
 New Prisons Programme
 Full Sutton 2

Project Address
 Moor Lane
 Full Sutton
 York
 YO41 1PS

Building Type
 Central Services Hub

Drawing Title
 Elevations-Ext-Planning-Colour

| | | | | |
|-----------------|-------------|-----|------|----------|
| Originator Logo | Drawn By | JMU | Date | 02.07.21 |
| | Checked By | SGO | Date | 02.07.21 |
| | Approved By | MC | Date | 02.07.21 |

Drawing Number
 664015-1275-PEV-FNC3011-ZZ-DR-A-9010
 Delref
 D0100

| | | | |
|-----------|--------------|------------------|------|
| Sheet No. | Scale | Orig. Sheet Size | Rev. |
| 1 of 1 | As indicated | @ A1 | P02 |

| | |
|------------------------------|-------------|
| Data Security Classification | Suitability |
| OFFICIAL | S3 |