


1 Site Section-East Facing 2D View - PLANNING
 9401 1: 750



2 Site Section-North Facing 2D View - PLANNING
 9401 1: 750



3 Site Section-West Facing 2D View - PLANNING
 9401 1: 750

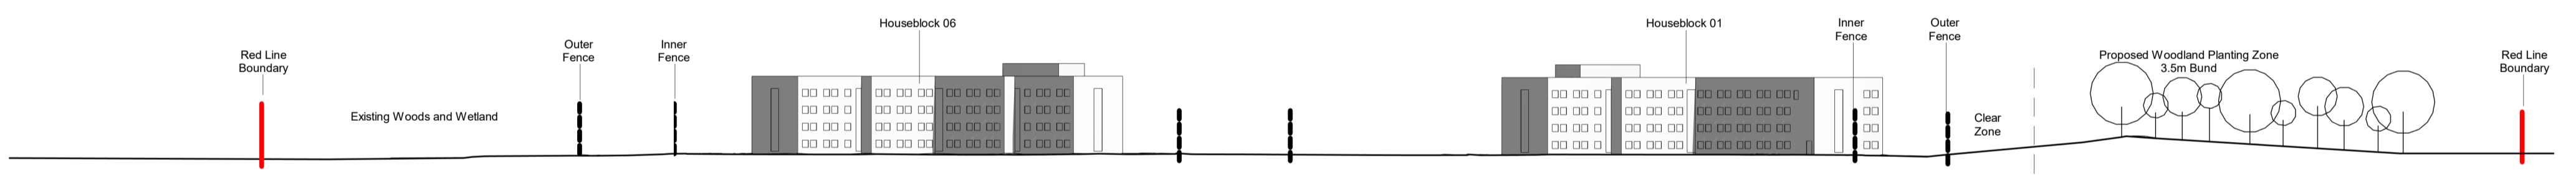

4 Site Section-South Facing 2D View - PLANNING
 9401 1: 750

P02	12.07.21	Re-issue - RMA Submission
P01	02.07.21	Re-issue - RMA Submission
Rev	Date	Description

This document references the following linked files

File Reference	Status	Revision
664015-1275-PEV-FNC0000-ZZ-M3-A-0001-D0200	S1	P 00

Project Status
 RIBA Stage 03

<p>Ministry of Justice</p>	Project
	<p>New Prisons Programme</p>

Ministry of Justice, 102 Petty France, London, SW1H 9AJ

Project Description / Site
 New Prisons Programme
 Full Sutton 2

Project Address
 Moor Lane
 Full Sutton
 York
 YO41 1PS

Building Type
 Site Infrastructure

Drawing Title
 Site-Site Sections-Proposed-PLANNING

	Drawn By	JMU	Date	12.07.21
	Checked By	SG	Date	12.07.21
	Approved By	MC	Date	12.07.21

Drawing Number
 664015-1275-PEV-FNC0011-ZZ-DR-A-9401
 Delref
 D0100

Sheet No.	Scale	Orig. Sheet Size	Rev.
1 of 1	As indicated	@ A1	P02

Data Security Classification
 OFFICIAL
 Suitability
 S3

