

Rev	Date	Description
P02	02.07.21	Re-issue - RMA Submission
P01	24.05.21	RMA Submission

This document references the following linked files

File Reference	Status	Revision
664015-1275-PEV-FNC3011-ZZ-M3-A-0001-D0200	S1	P 01
888888-5310-PEV-NPP3010-ZZ-M3-A-0002-D0200	S1	P05
888888-5310-PEV-NPP3010-ZZ-M3-S-0001-D0200	S1	P03
888888-5310-PEV-NPP3010-ZZ-M3-ME-0001-D0200	S1	P01

Project Status
 RIBA Stage 03

Client
 Ministry of Justice
 Project
New Prisons Programme
 Ministry of Justice, 102 Petty France, London, SW1H 9AJ

Project Description / Site
 New Prisons Programme
 Full Sutton 2

Project Address
 Moor Lane
 Full Sutton
 York
 YO41 1PS

Building Type
 Central Services Hub


Drawing Title
 Elevations-Ext-Planning-No Colour

Originator Logo 	Drawn By	JMU	Date	02.07.21
	Checked By	SGO	Date	02.07.21
	Approved By	MC	Date	02.07.21


Drawing Number
 664015-1275-PEV-FNC3011-ZZ-DR-A-9011
 Delref
 D0100

Sheet No. 1 of 1	Scale As indicated	Orig. Sheet Size @ A1	Rev. P02
----------------------------	------------------------------	---------------------------------	--------------------


Data Security Classification
 OFFICIAL
Suitability
 S3

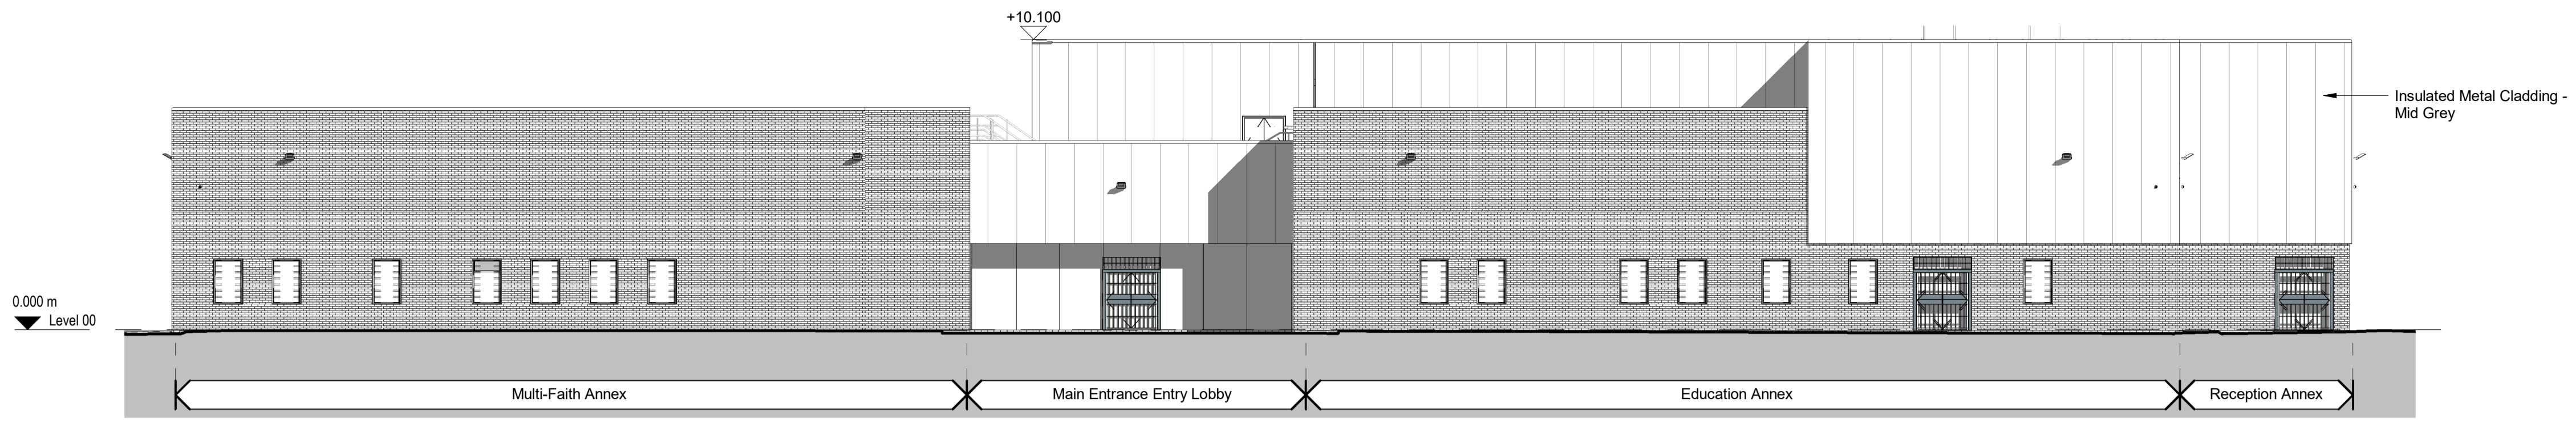


1 Elevation-Planning-View 1 No Colour
 9011 1:150

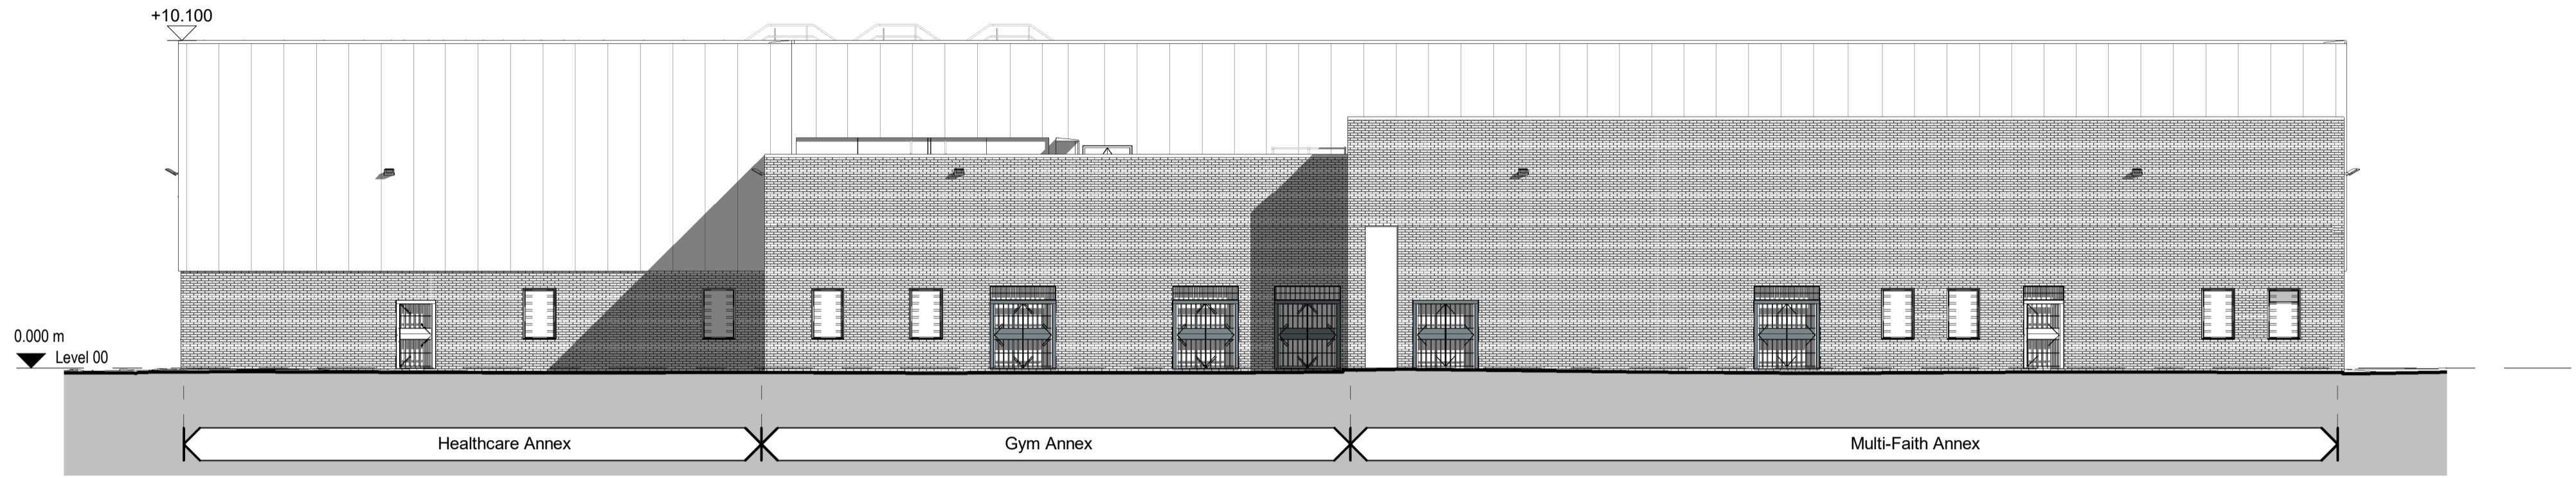


2 Elevation-Planning-View 2 No Colour
 9011 1:150

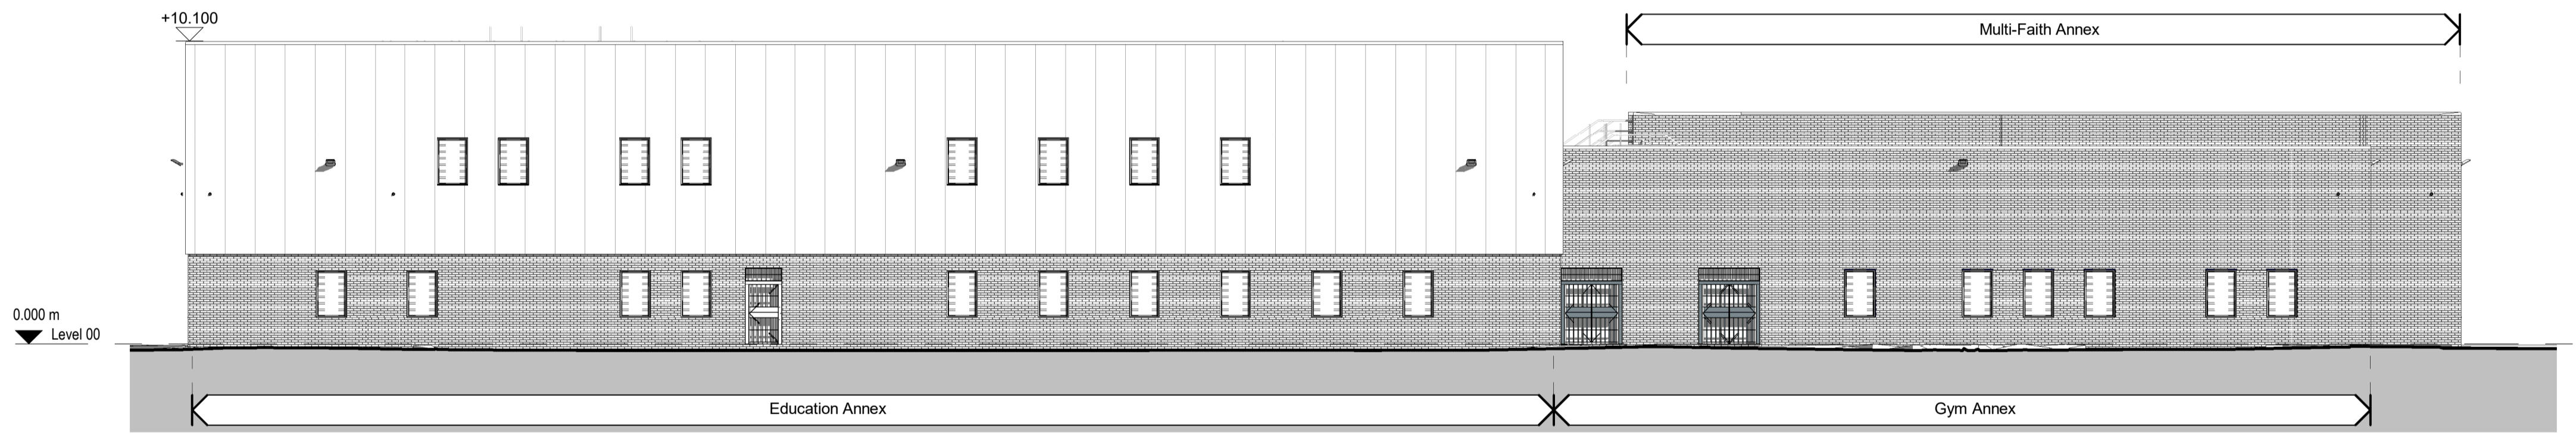

3 Elevation-Planning-View 3 No Colour
 9011 1:150

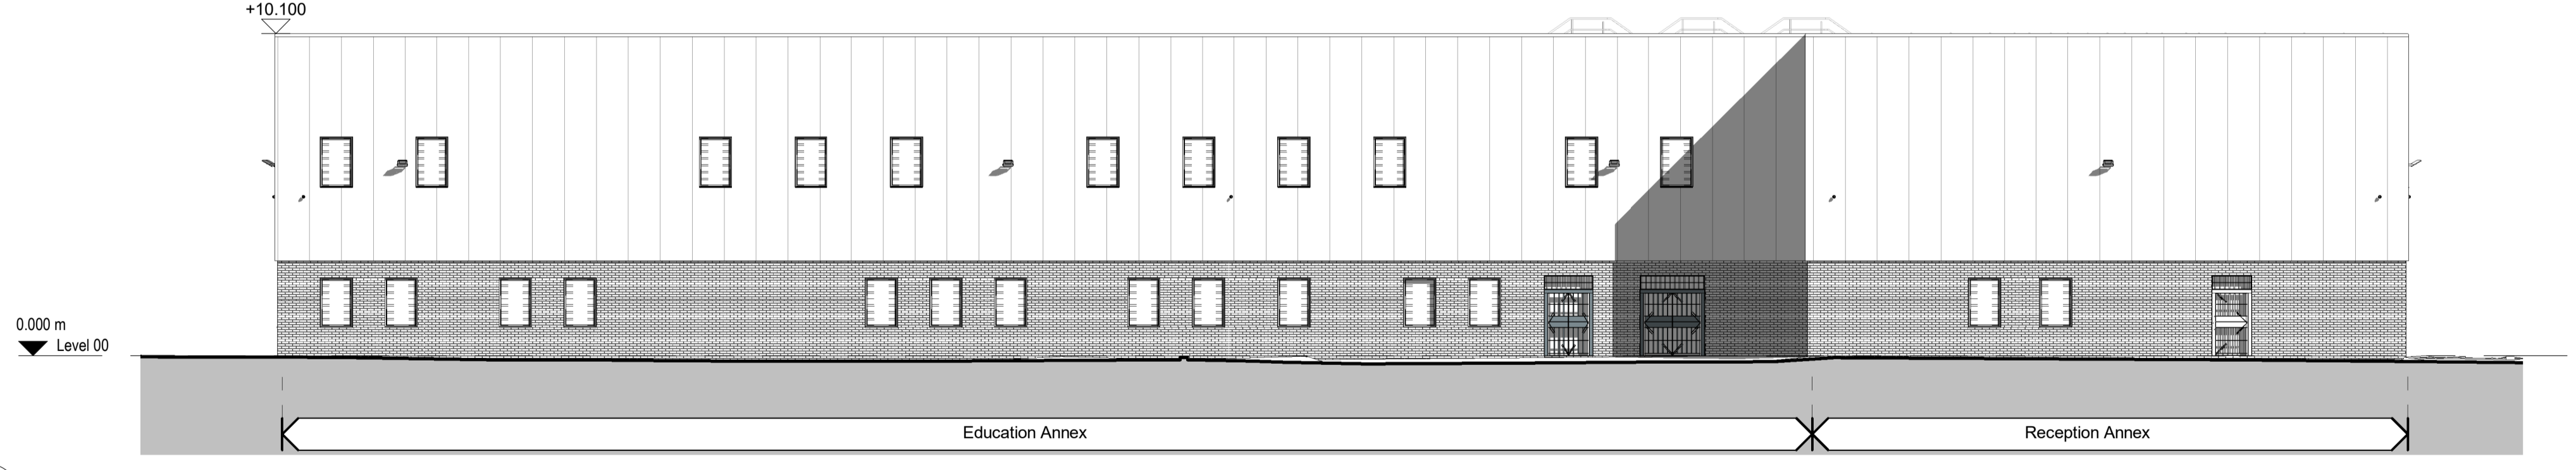

4 Elevation-Planning-View 4 No Colour
 9011 1:150

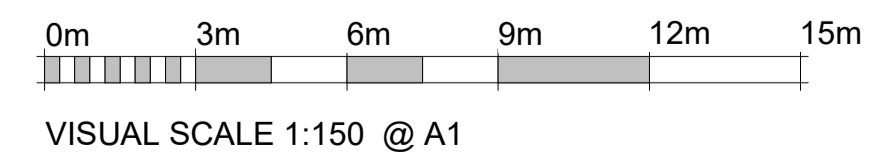

VISUAL SCALE 1:150 @ A1