

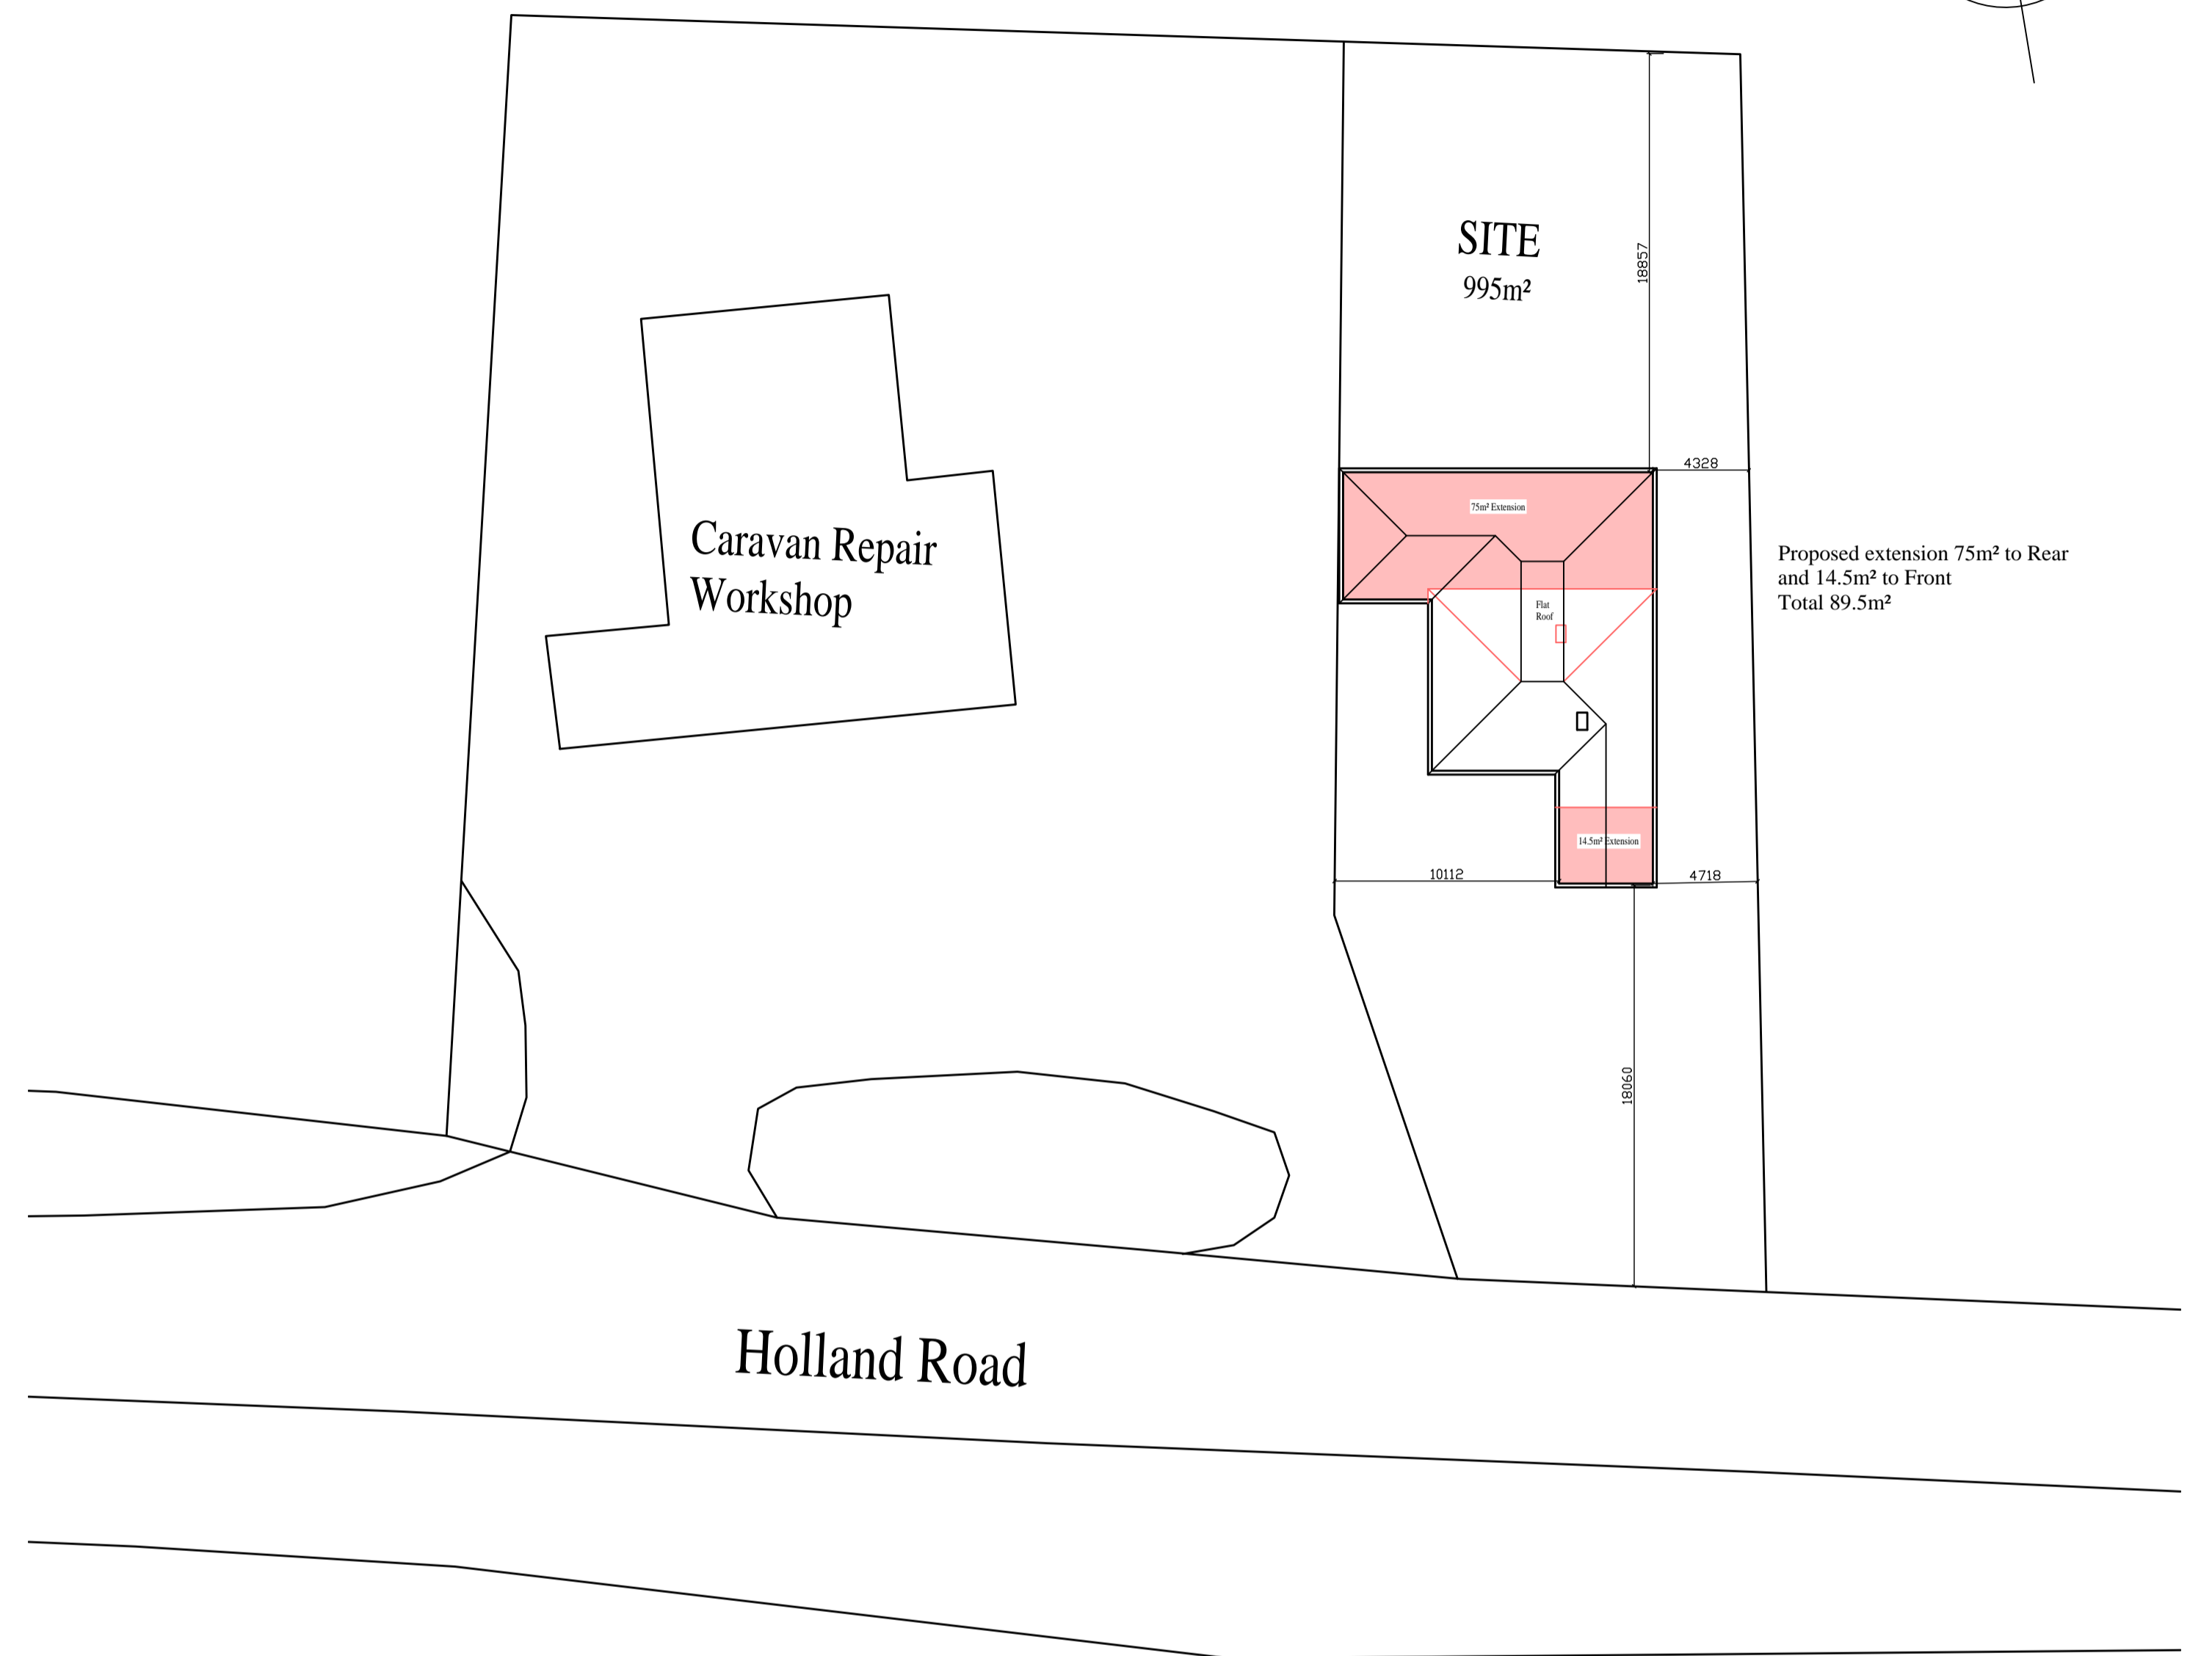


Block Plan As Existing 1:250

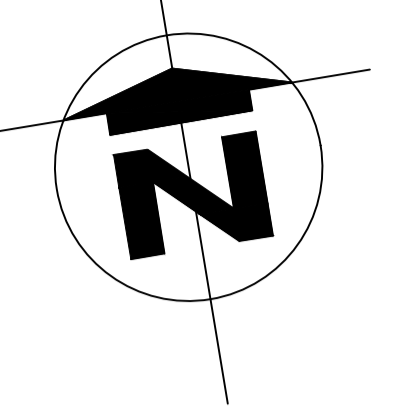

Block Plan As Proposed 1:250

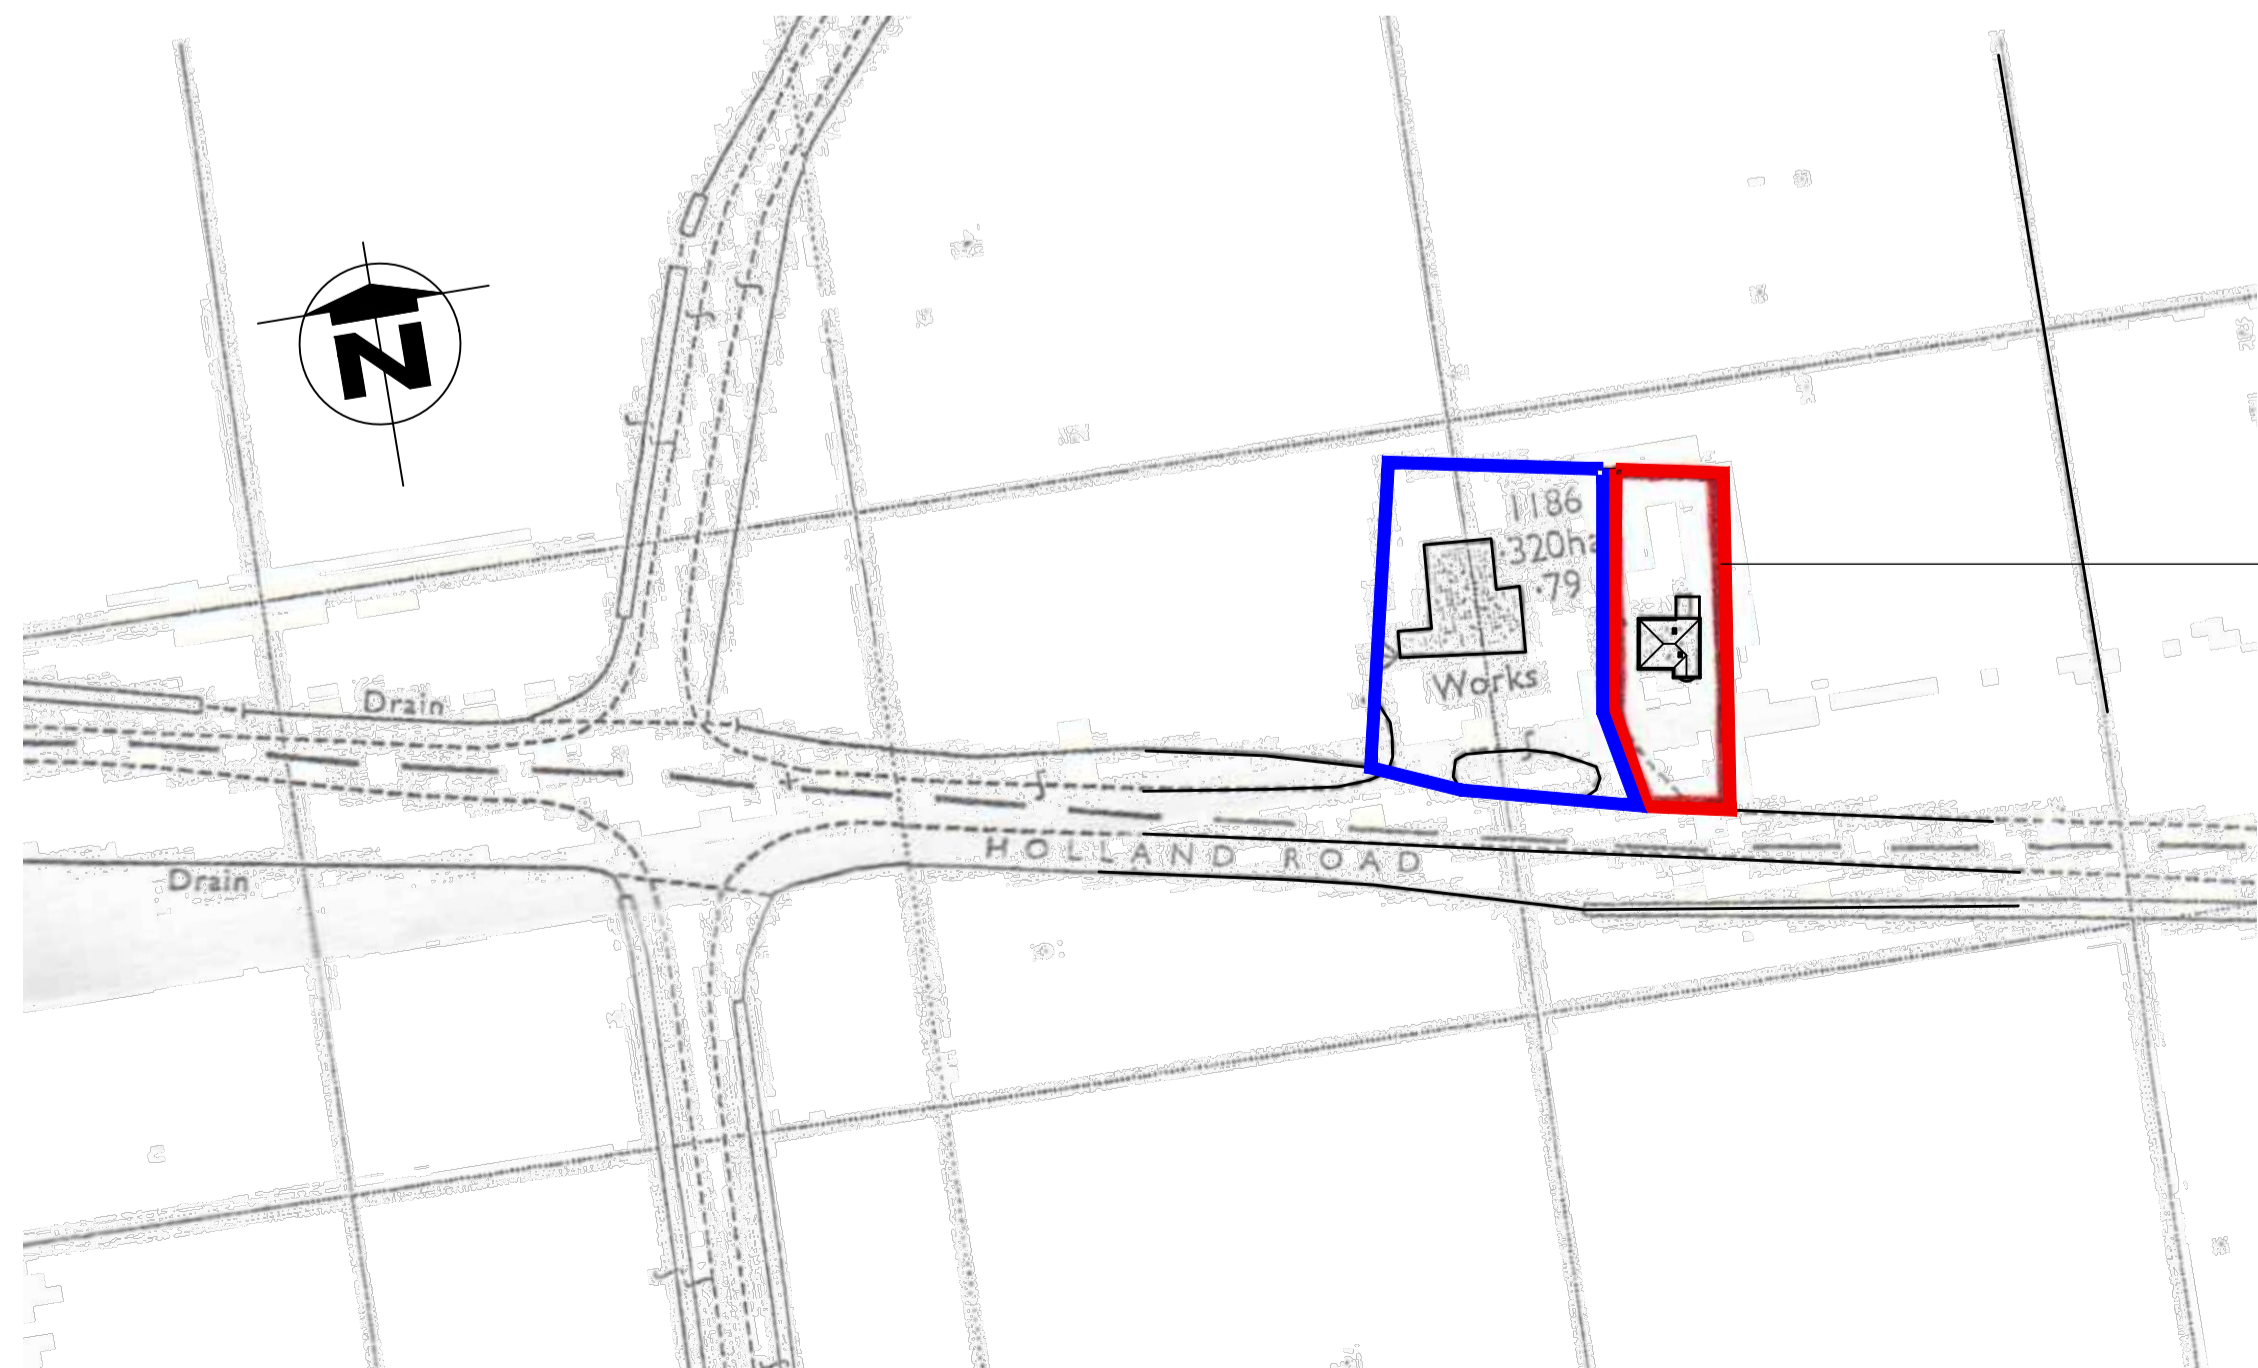

The Bungalow, Swaton
Service Station, Bridge
End, Sleaford, NG34 0JQ

Location Plan 1:1250

D B L ARCHITECTURAL DESIGN
Architectural Designers & Planning Consultants

Tel: 07828174365
Email: malc@dbldesign.onmicrosoft.com
28A Millview Road, Ruskington,
Lincs NG34 9EZ

Client Mr and Mrs Dennis	Drawing Number D100 - 03	Revision -	Drawn by M C
-----------------------------	-----------------------------	---------------	-----------------

Project Proposed Extension	Drawing Title Block and Location Plans
-------------------------------	---

Site Location The Bungalow, Swaton Service Station, Bridge End, Sleaford, NG34 0JQ	Date July 2021	Scale 1:250 & 1250 @ A1
--	-------------------	----------------------------

The copyright of this drawing is retained by the architectural designers. It is not to be reproduced without permission. All levels and dimensions to be checked on site by General Contractor before work is put in hand.