

This is a true copy
of the drawings referred
to in the application.

Signed ... T McCafferty
Date ... July 2021

Do not scale from drawings.

Contractor to ensure that the
proposals including sizes are
checked and verified on site
prior to commencement of
works.

Project Title

Proposed Erection of a
Detached Dwelling House at
Plot 8
High Street
Newarthill
ML1 5SP
for Mr J Lang

Drawing Title

Block Plan


Drawing No.

PL 002

Drawn By: TMCC

Scale. 1:500 @ A3 paper

Date: July 21

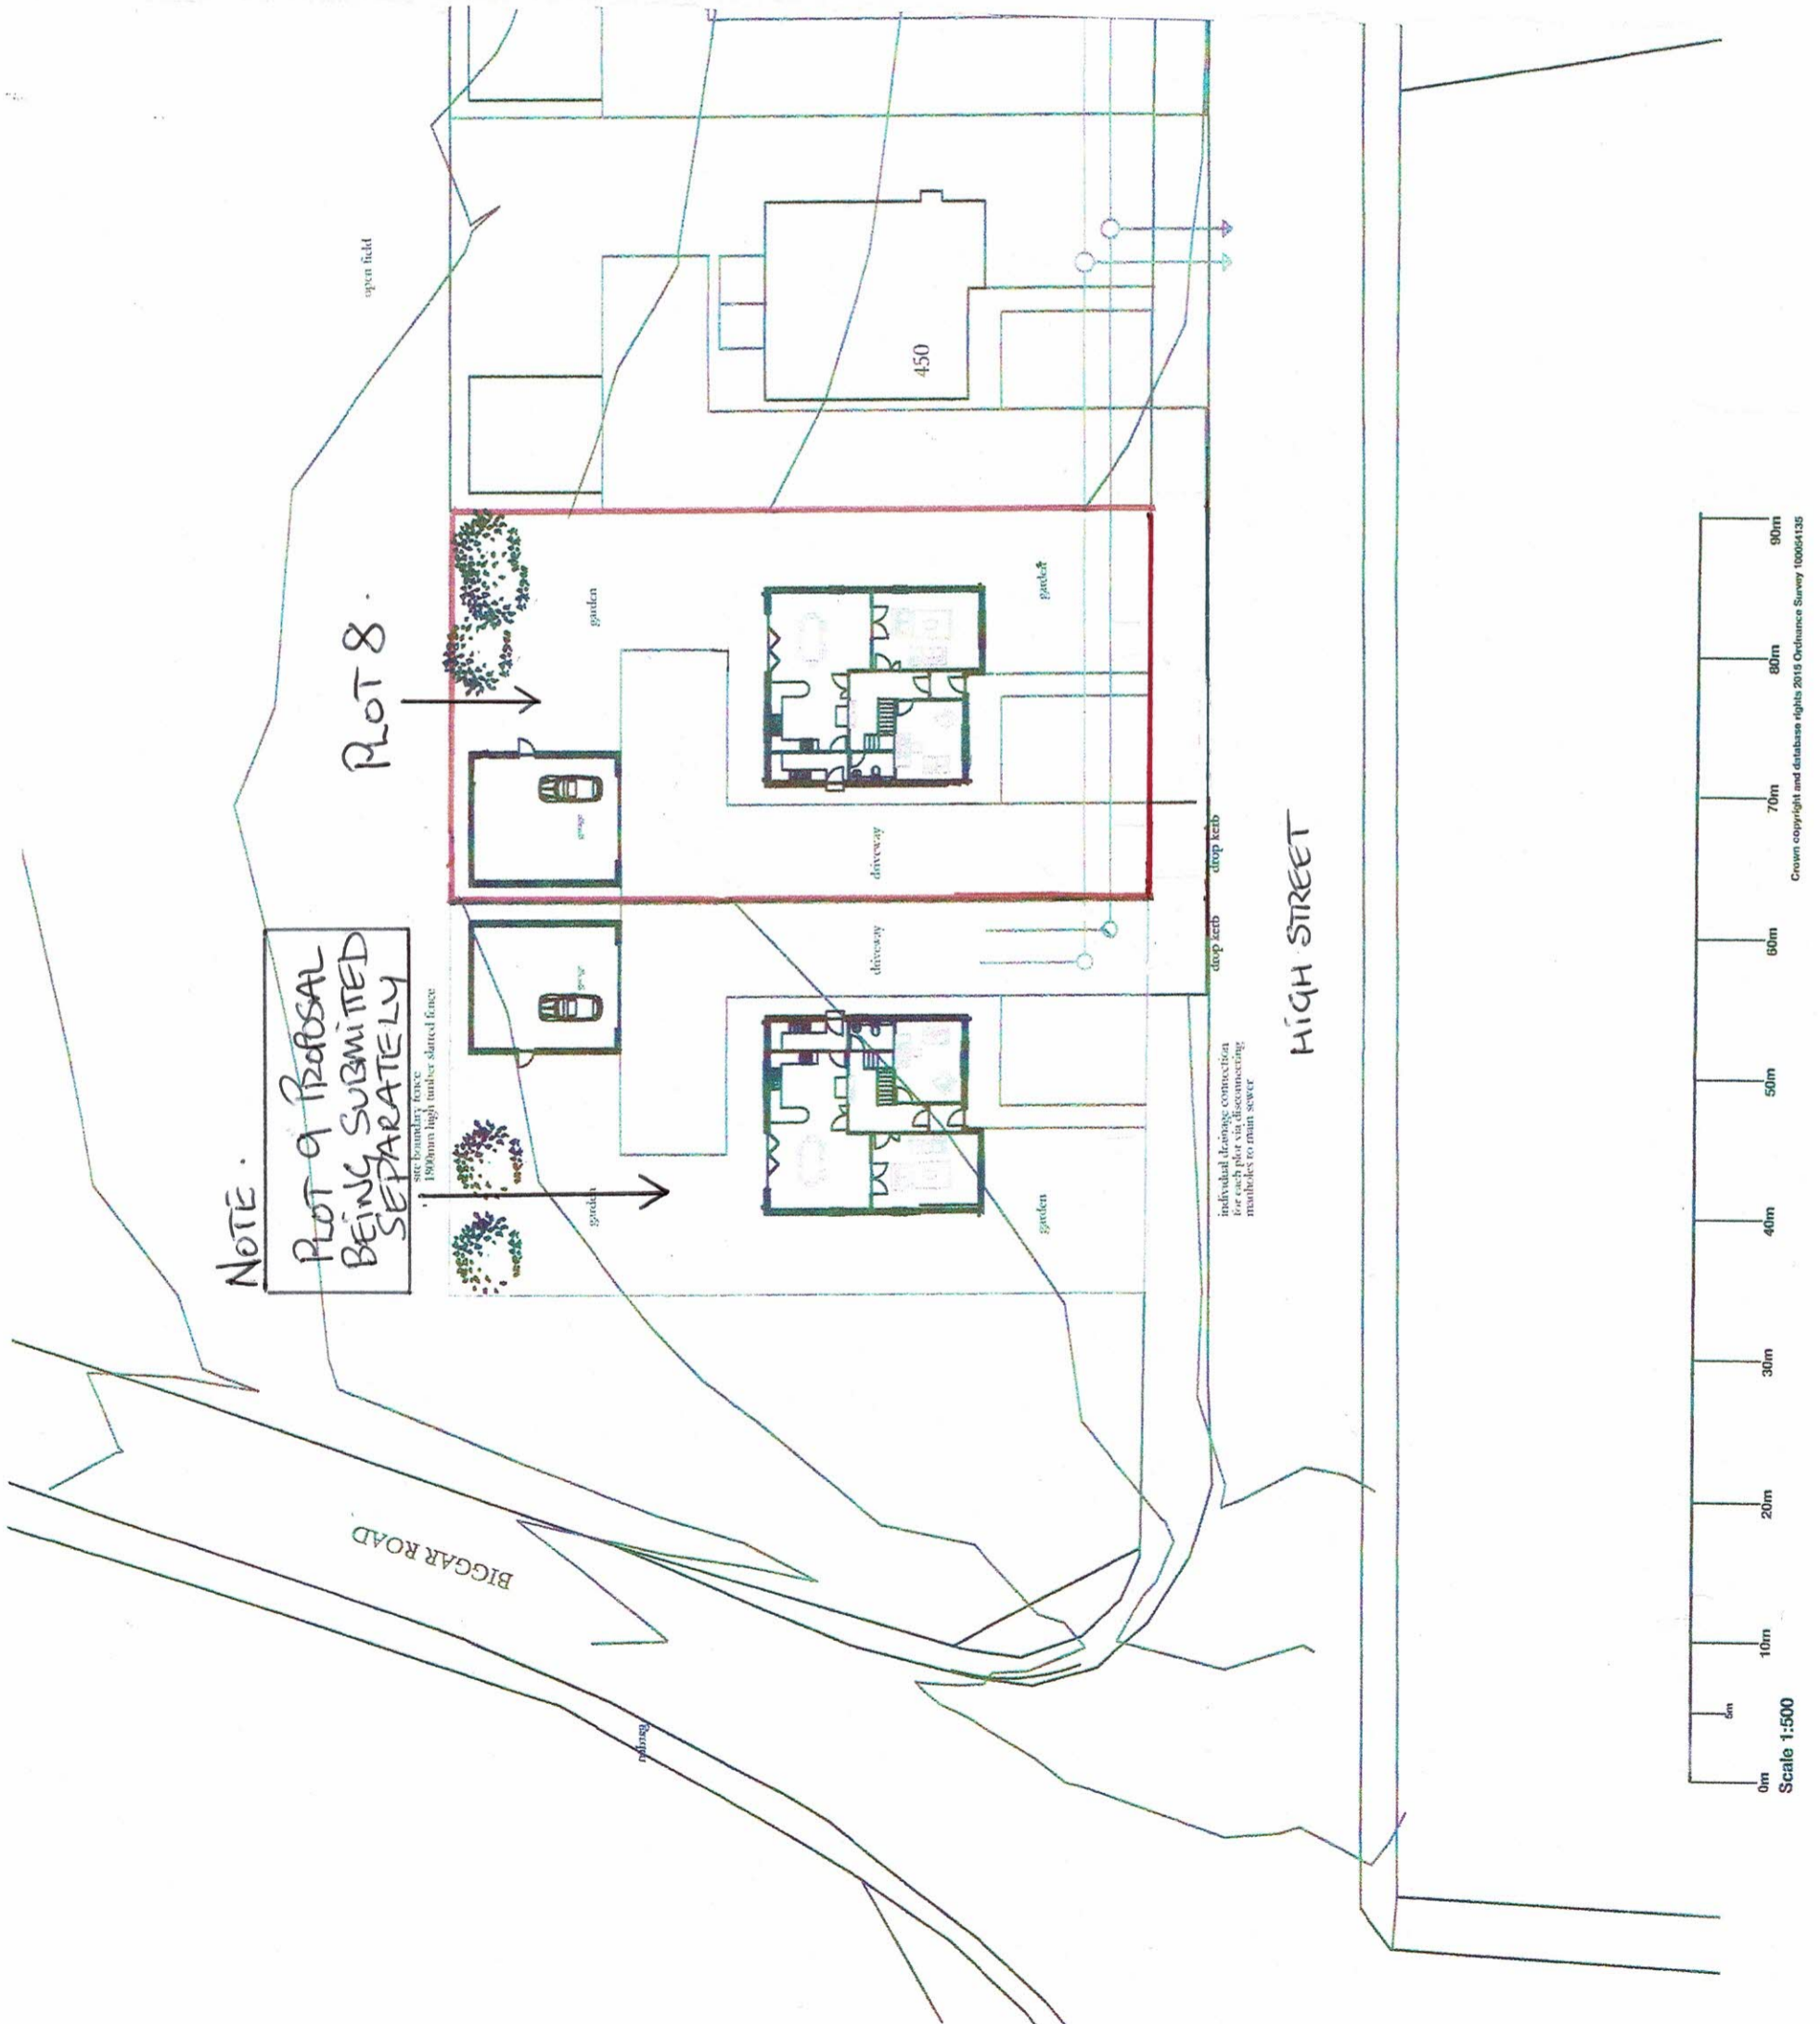

NOTE

Plot 9 proposal
being submitted
separately

site boundary fence
1900mm high timber slatted fence

Plot 8

BIGGAR ROAD

HIGH STREET

450

