


COPYRIGHT ©  
 FIGURED DIMENSIONS ONLY ARE TO BE USED. FOR OTHER DIMENSIONS REFER TO CA. ALL DIMENSIONS TO BE CHECKED ON SITE PRIOR TO THE COMMENCEMENT OF WORK. DISCREPANCIES, AMBIGUITIES OR DIFFERENCES BETWEEN DRAWINGS, AND BETWEEN DRAWINGS AND SPECIFICATION OR BILLS OF QUANTITIES TO BE REFERRED TO CA WITHOUT DELAY. DO NOT SCALE THIS DRAWING.

- GENERAL NOTES:**
- THIS DRAWING MUST NOT BE USED FOR CONSTRUCTION PURPOSES OR INSTALLATION PURPOSES UNLESS EXPRESSLY STATED.
  - DO NOT SCALE OFF THIS DRAWING. ALWAYS WORK TO NOTED DIMENSIONS.
  - ALL DIMENSIONS MUST BE VERIFIED ON SITE BEFORE COMPLETING SHOP DRAWINGS OR SETTING OUT WORKS.
  - ALL DRAWINGS MUST BE VERIFIED ON SITE BEFORE COMPLETING SHOP DRAWINGS OR SETTING OUT WORKS.
  - THIS DRAWING IS TO BE READ IN CONJUNCTION WITH THE M&E SPECIFICATION PREPARED BY 'THE DESIGN COLLECTIVE'.
  - THIS DRAWING IS TO BE READ IN CONJUNCTION WITH ALL ARCHITECTURAL & STRUCTURAL ENGINEERS DRAWINGS & ASSOCIATED DESIGN DRAWINGS PRODUCED BY 'THE DESIGN COLLECTIVE'.
  - ALL DIMENSIONS IN MILLIMETRES (mm).
  - THIS DRAWING IS UNDER COPYRIGHT AND AT NO TIME MUST ANY PORTION OF THIS DRAWING BE REPRODUCED OR COPIED IN ANY WAY WITHOUT THE PERMISSION OF 'THE DESIGN COLLECTIVE'.
  - ALL WORKS ON SITE ARE TO COMPLY WITH THE RELEVANT BRITISH STANDARDS, CODES OF PRACTICE AND CURRENT BUILDING REGULATIONS.
  - ANY DISCREPANCIES BETWEEN ALL WORKING DRAWINGS, SPECIFICATIONS & SCHEDULES OF ALL DISCIPLINES TO BE NOTIFIED TO 'THE DESIGN COLLECTIVE' FOR CLARIFICATION/CORRECTION PRIOR TO CONSTRUCTION.

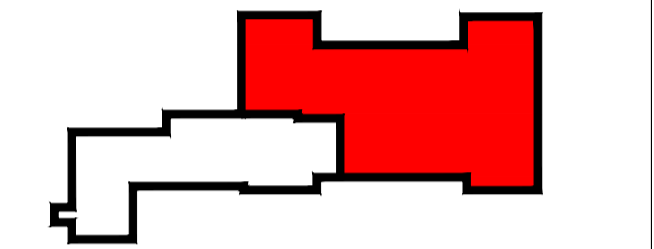

- NOTE:**
- THE CONTRACTOR SHALL REWIRE THE EXISTING TOILET LIGHTING CIRCUIT AND PICK UP THE SURROUNDING LIGHTING FITTING FED FROM THE SAME CIRCUIT.
  - THE CONTRACTOR SHALL PROVIDE AND INSTALL A TWO CHANNEL PIR WITHIN EACH TOILET (ONE CHANNEL FOR THE LIGHTING AND ONE CHANNEL FOR THE EXTRACT FAN).
  - ALL EMERGENCY LUMINAIRES SHALL BE SELF TEST, PROVIDED AND INSTALLED IN ACCORDANCE WITH BS5266.

**SMALL POWER SYMBOLS**

- DISTRIBUTION BOARD
- 13A SINGLE SWITCHED SOCKET OUTLET
- 13A DOUBLE SWITCHED SOCKET OUTLET
- SWITCHED FUSED CONNECTION UNIT
- SWITCHED FUSE ISOLATOR
- DOUBLE RJ45 DATA OUTLET
- EXTRACT FAN
- FAN CONTROL UNIT

2	25.6.21	REVISED FOR FIRST FLOOR TENANTS	JH/DW
1	31.3.21	PLANNING ISSUE	JH/DW
0	19.3.21	ISSUED FOR PRICING	JH/DS

ARCHITECTS LAYOUTS

**THE DESIGN COLLECTIVE**  
 First Floor  
 135 Red Lion Road  
 Surbiton, Surrey  
 KT6 7RQ  
 Tel: 0208 391 5122  
 E-Mail: info@thedesigndesigncollective.net  
 Web: www.thedesigndesigncollective.net

PROJECT:  
 TYTTENHANGER HOUSE



Title:  
 FIRST FLOOR  
 PROPOSED ELECTRICAL SERVICES LAYOUT

Scale 1:50@A1  
 Drawn. J.HOAD  
 Date. MARCH 2021

Dwg.No. TDC19060-ALL-01-E-2360

REVISION: 2

