


OFFICE 5

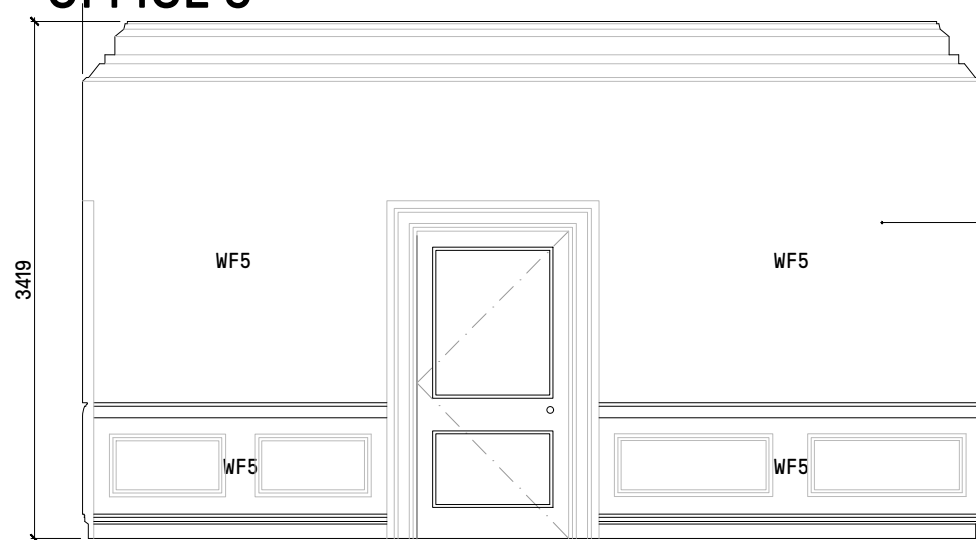

Walls
Little Green Paint
Company French Grey
Pale no. 161 LRV 73

Elevation B



Windows, Doors & Ceilings
Little Green Paint Company
Slaked Lime no. 105. LRV 82

TBC R11 & R12 Ref. Radiator -
Refer to The Design
Collective Drawings and
specification for further
details

Elevation A

Office Finishes

Paint:

WF5 Little Green Paint Company French Grey Pale no. 161

JF1 Little Green Paint Company Slaked Lime no. 105

CF3 Ceilings: Little Green Paint Company Slaked Lime no. 105

Floors:

FF4 EGE Carpets - 076274048 Reform Flux ECT350 Light Grey




General Notes:

- Do not scale from this drawing - All dimensions shown are indicative and are to be checked on site by contractor
- This drawing must be read in conjunction with all consultants drawings, architectural specifications and schedules
- All construction materials and workmanship are to be in accordance with the building regulation codes and the relevant current standards
- Contractors must verify all dimensions on site prior to the commencement of any works, ordering of materials or the preparation of shop drawings
- Any modifications to the setting out made by the contractor shall be confirmed through the architect
- Any discrepancies, errors or omissions in these drawings or specification shall be conveyed to the architect before proceeding
- All electrical & mechanical works to comply with the relevant authorities and standards and read in conjunction with The Design Collectives drawings and specification

- Do not scale from this drawing, except for planning purposes.
- Check all dimensions on site.
- Subject to survey.
- Subject to site inspection.
- Site boundary lines are indicative only.

Rev	Date	By	Description
A	19.07.2021	DR	Revised Dimensions following Survey

Revision Schedule

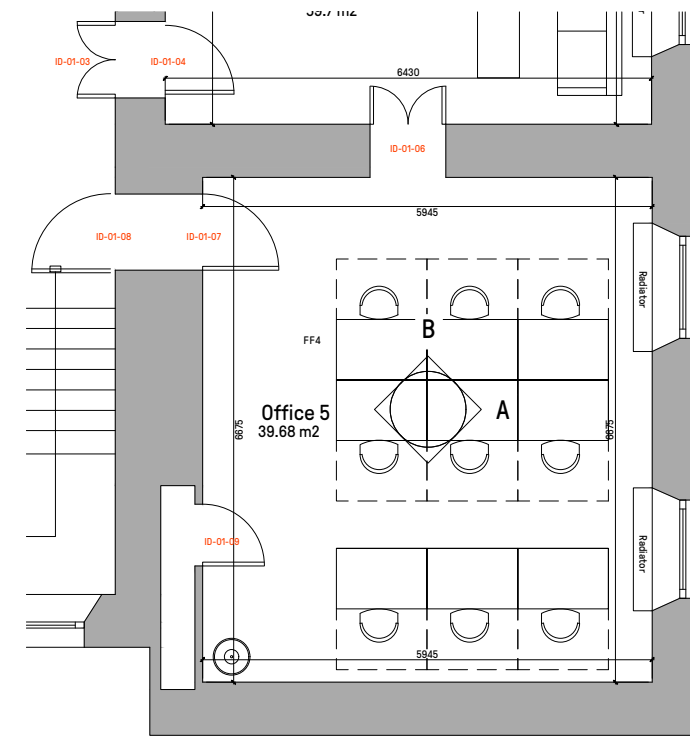

Key Plan

project
**TYTTEHANGER HOUSE
ST ALBANS
AL4 OPF**

title
**OFFICE 5
PROPOSED ELEVATIONS**

sheet number
426

drawing status
TENDER

contract no. client ref.

scale 1:50 @ A3	date JUNE 21	drawn by DR	checked by CG
project no. P18-205	drawing number 426	revision A	originator-zone-level-type-role-sheet number



Level 2 Irongate House
30 Dukes Place
London EC3A 7LP
T: +44 (0)20 7539 1200
E: hq@cgluk.com
www.cgluk.com