
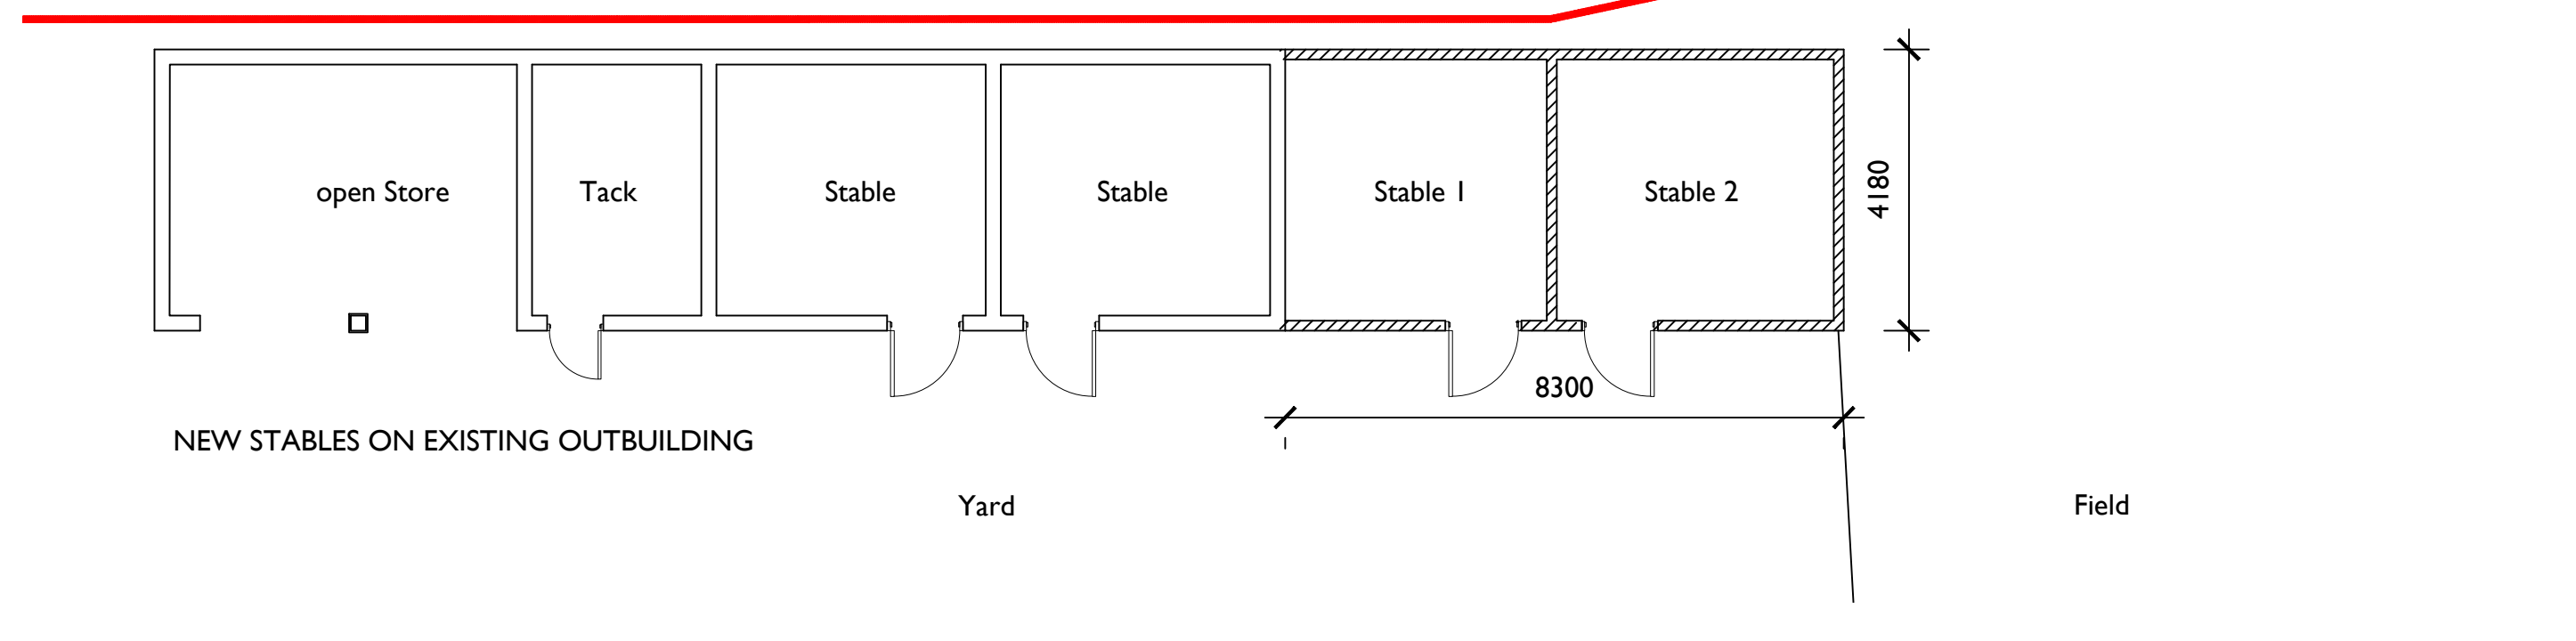
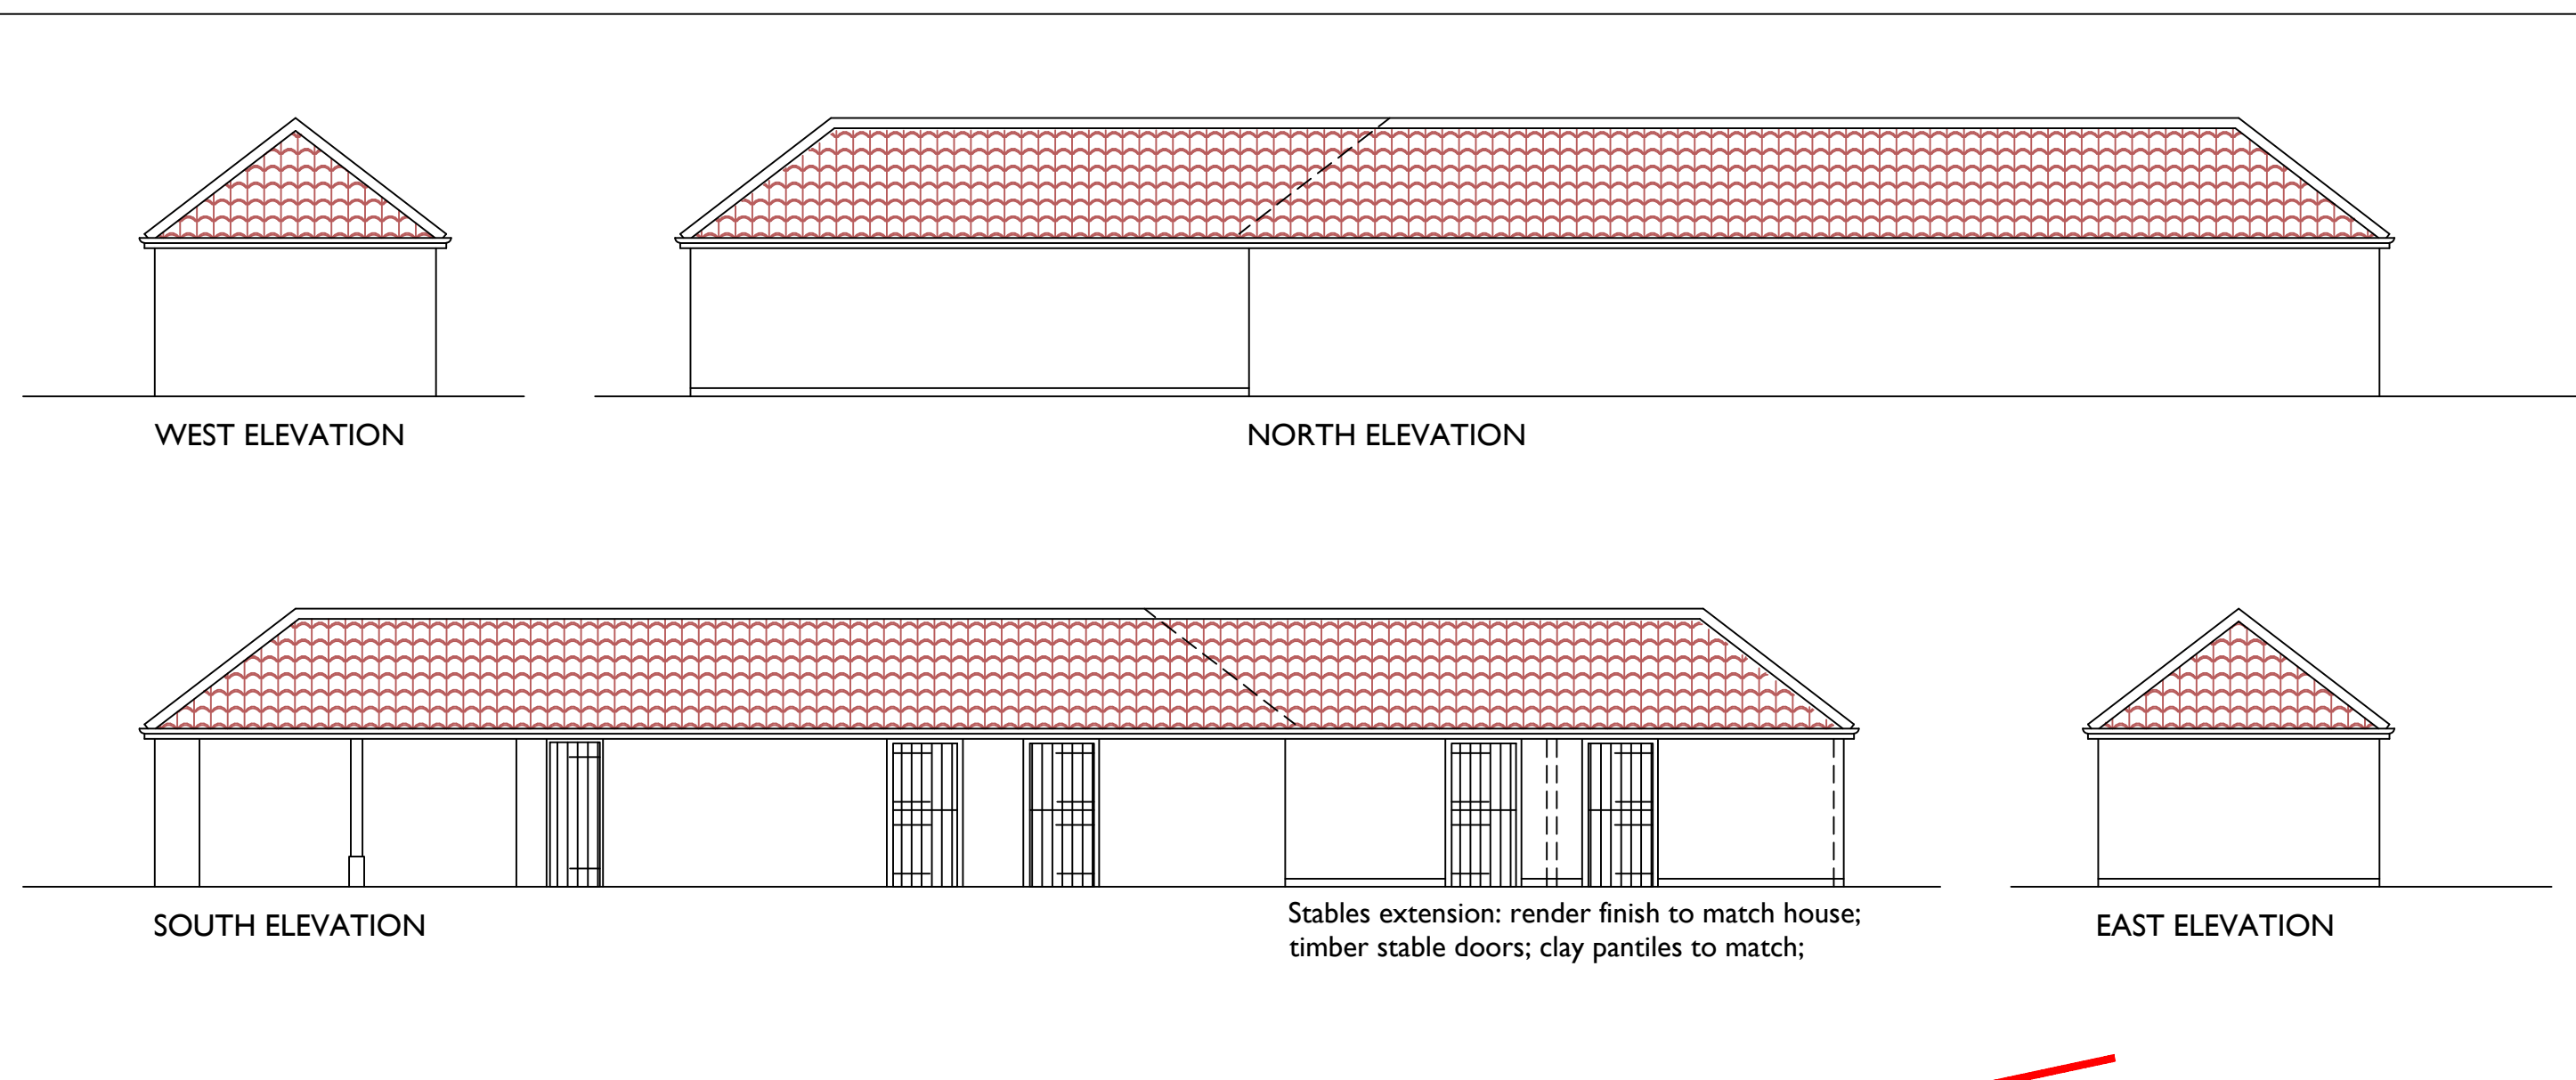
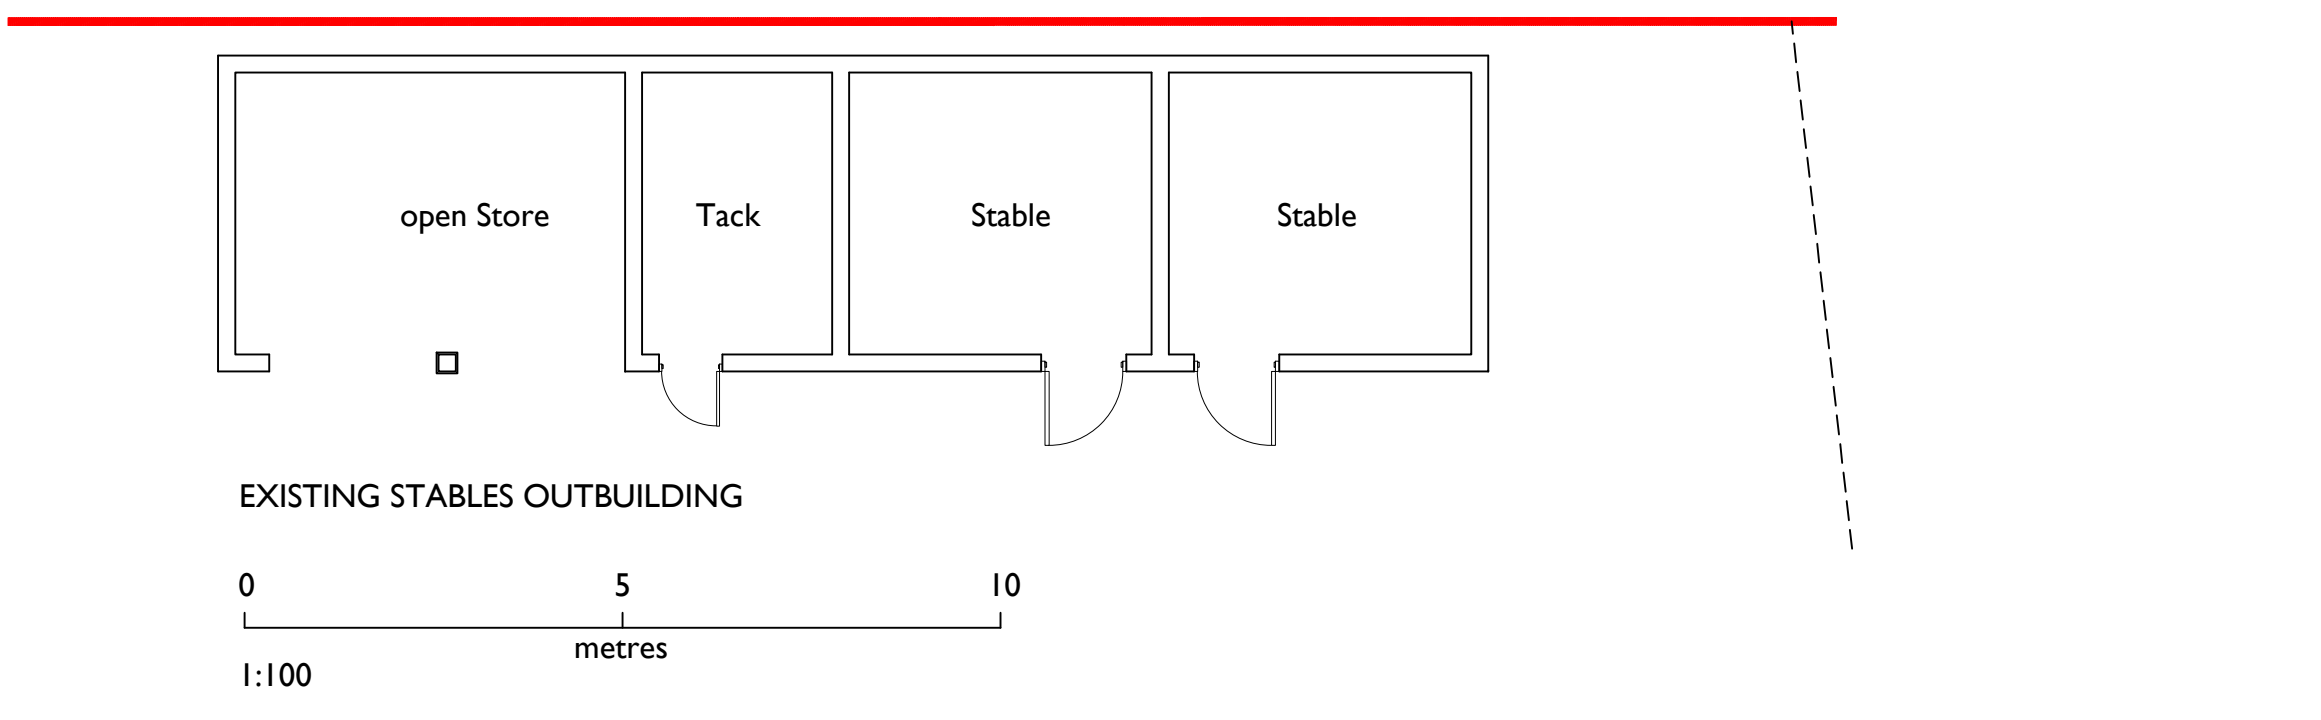
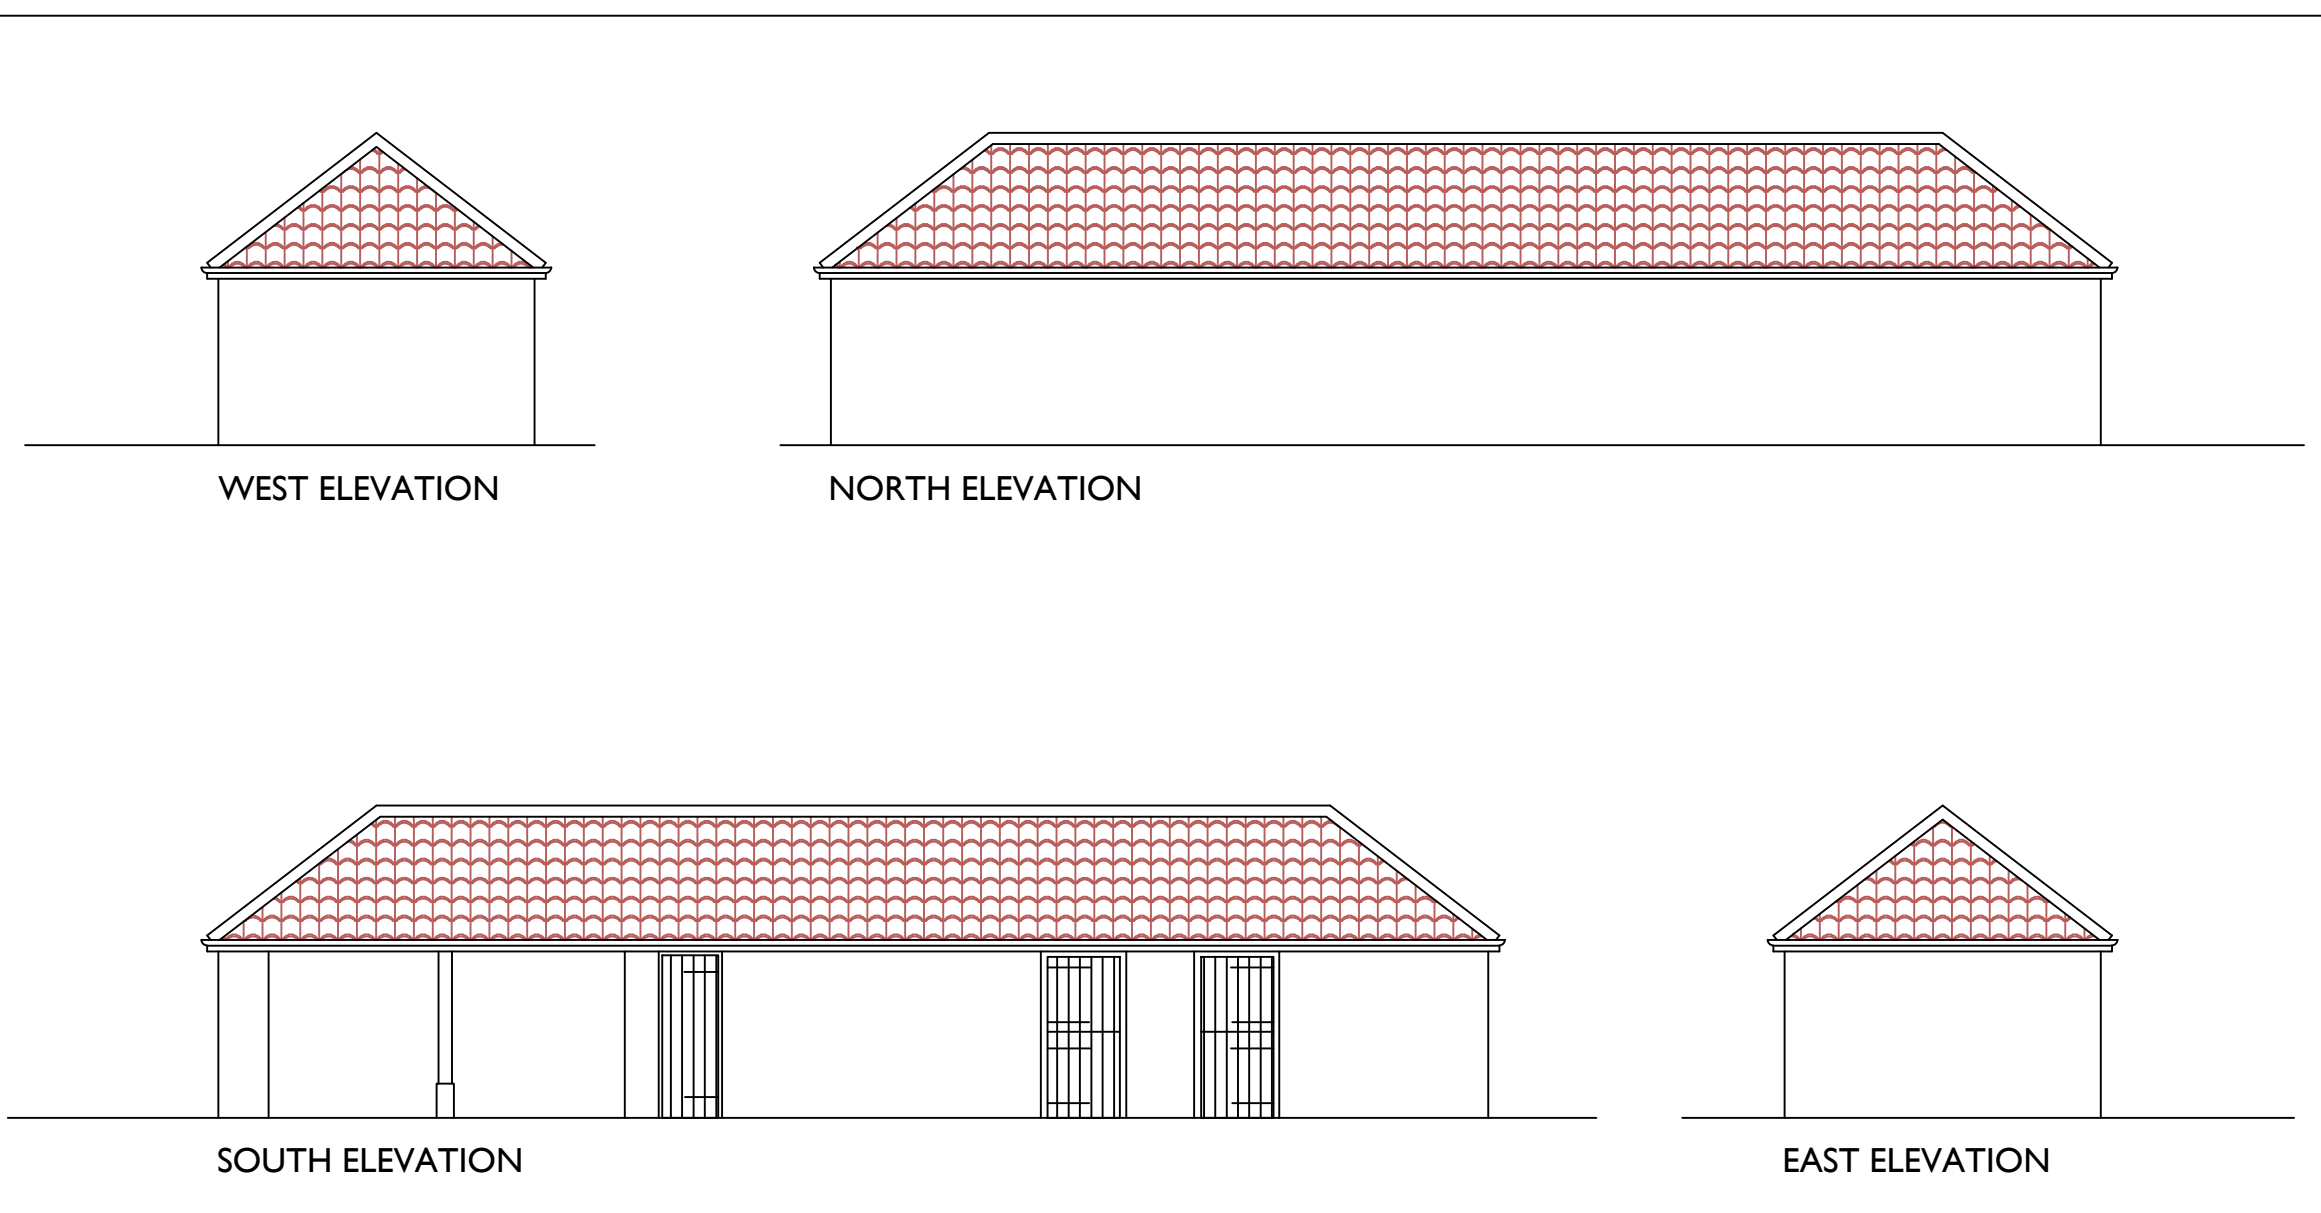


THIS LAYOUT HAS BEEN PREPARED WITHOUT THE BENEFIT OF A FULL UNDERGROUND AND OVERGROUND SERVICES SURVEY AND MAY BE SUBJECT TO CHANGE IF SERVICES ARE FOUND SUBSEQUENTLY. IF FULL ACCESS TO ALL BOUNDARIES WAS NOT POSSIBLE, FINAL DIMENSIONS TO BOUNDARIES & LEVELS WILL BE SUBJECT TO FURTHER CONFIRMATION

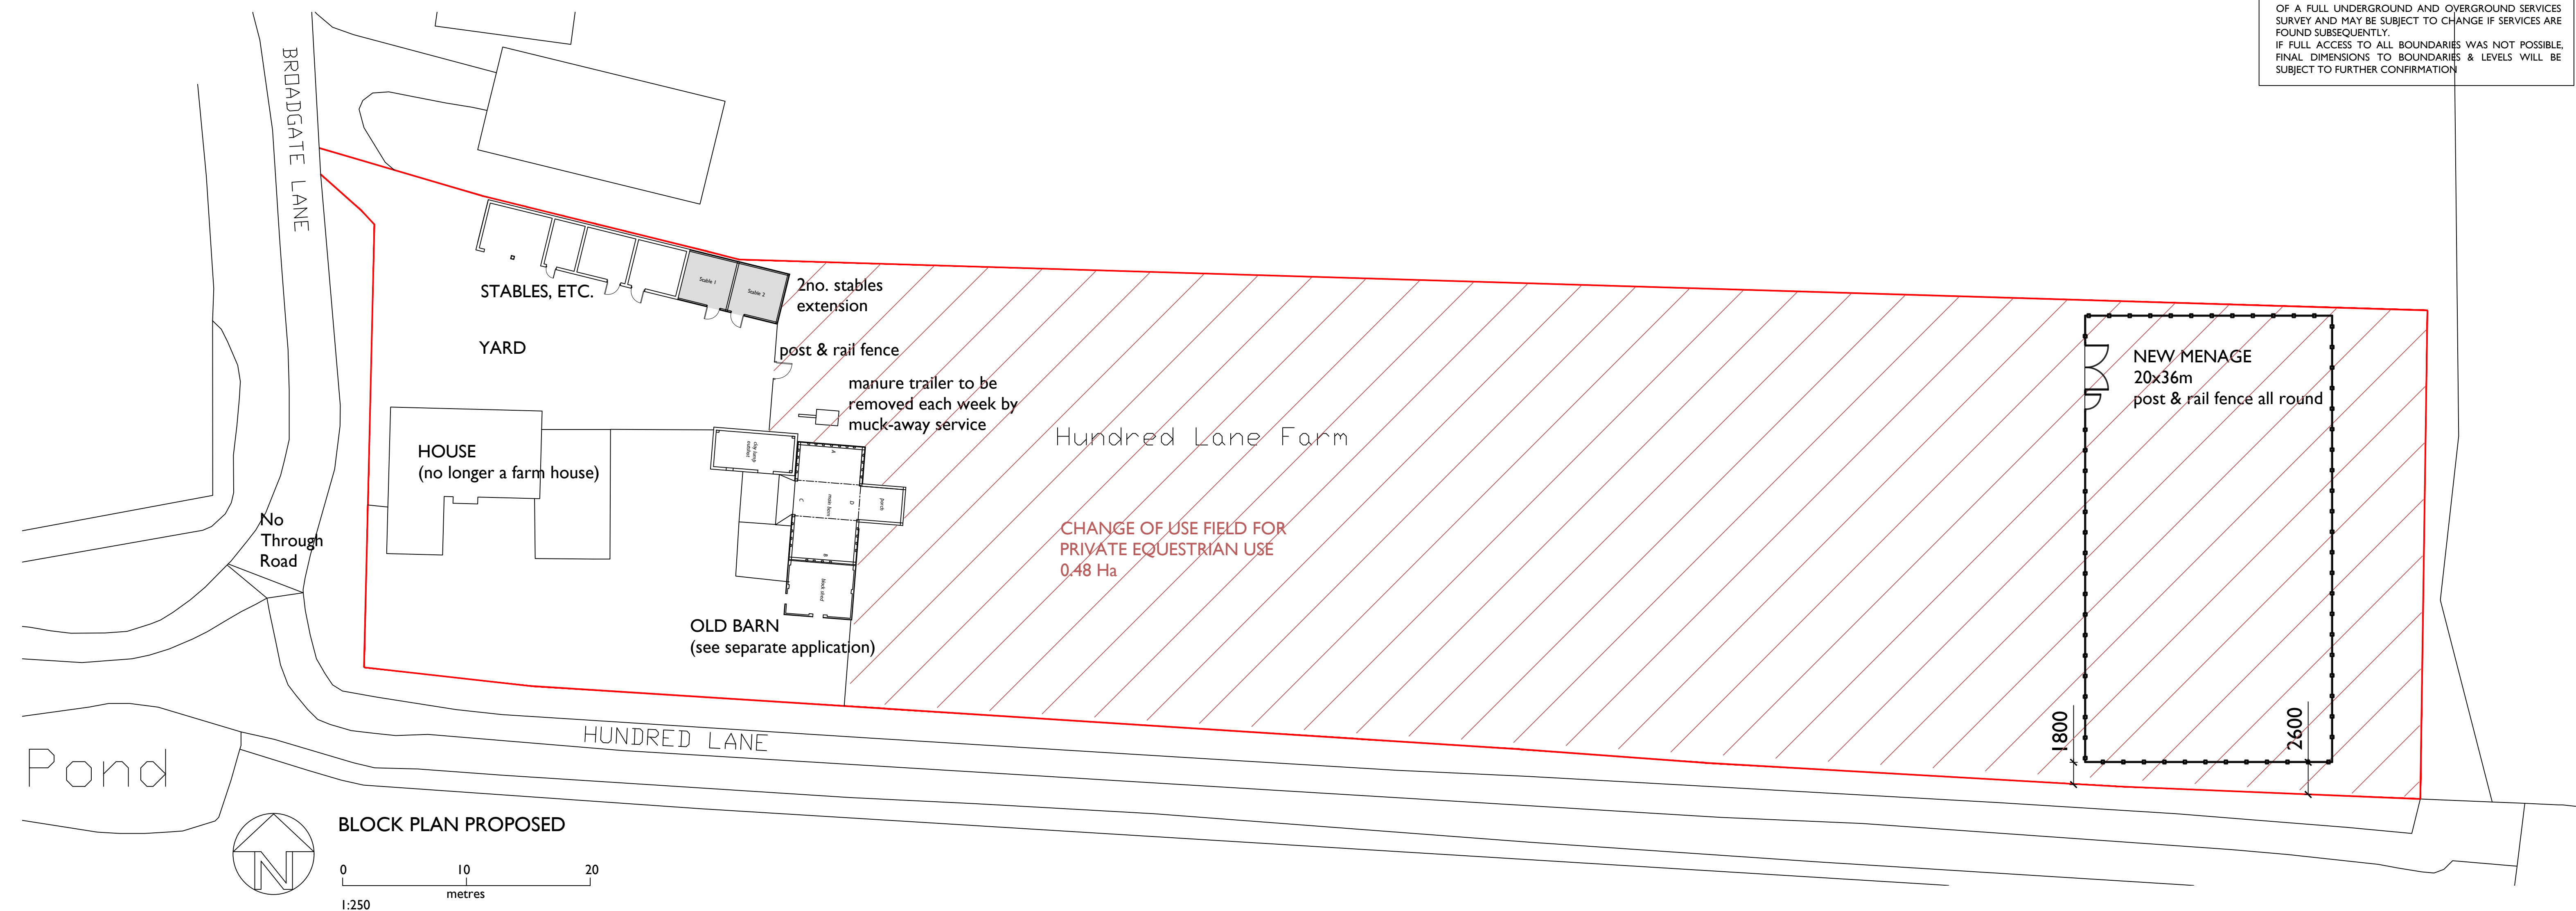

B	01.09.21	Gate & Fence Added
A	24.08.21	Final layout
Ref.	Date	Revision

Ensure all dimensions are checked on site prior to ordering of prefabricated elements. Ensure minimum headroom requirements are met for all staircases. Do not scale from this or any other drawing. Any discrepancies, contact the issuer. This drawing or any of its contents cannot be used except with the express written permission of the issuer. Without such permission no responsibility is taken for its content.

ROBERTSMOLLOY
architects & consultants

3 church lane
bressingham diss
norfolk
IP22 2AE

ROBERTS MOLLOY LIMITED ©
Tel: 01379 687705
E-mail: info@robertsmolloy.co.uk

PROJECT:
HUNDRED LANE FARM
BROADGATE LANE
GREAT MOULTON

TITLE:
PROPOSED ADDITIONAL STABLES
AND MENAGE

Scale:	1:100; 1:250@A1	Date:	08.21
JOB No.	GMH	DRG No.	04B

barn existing and proposed building