

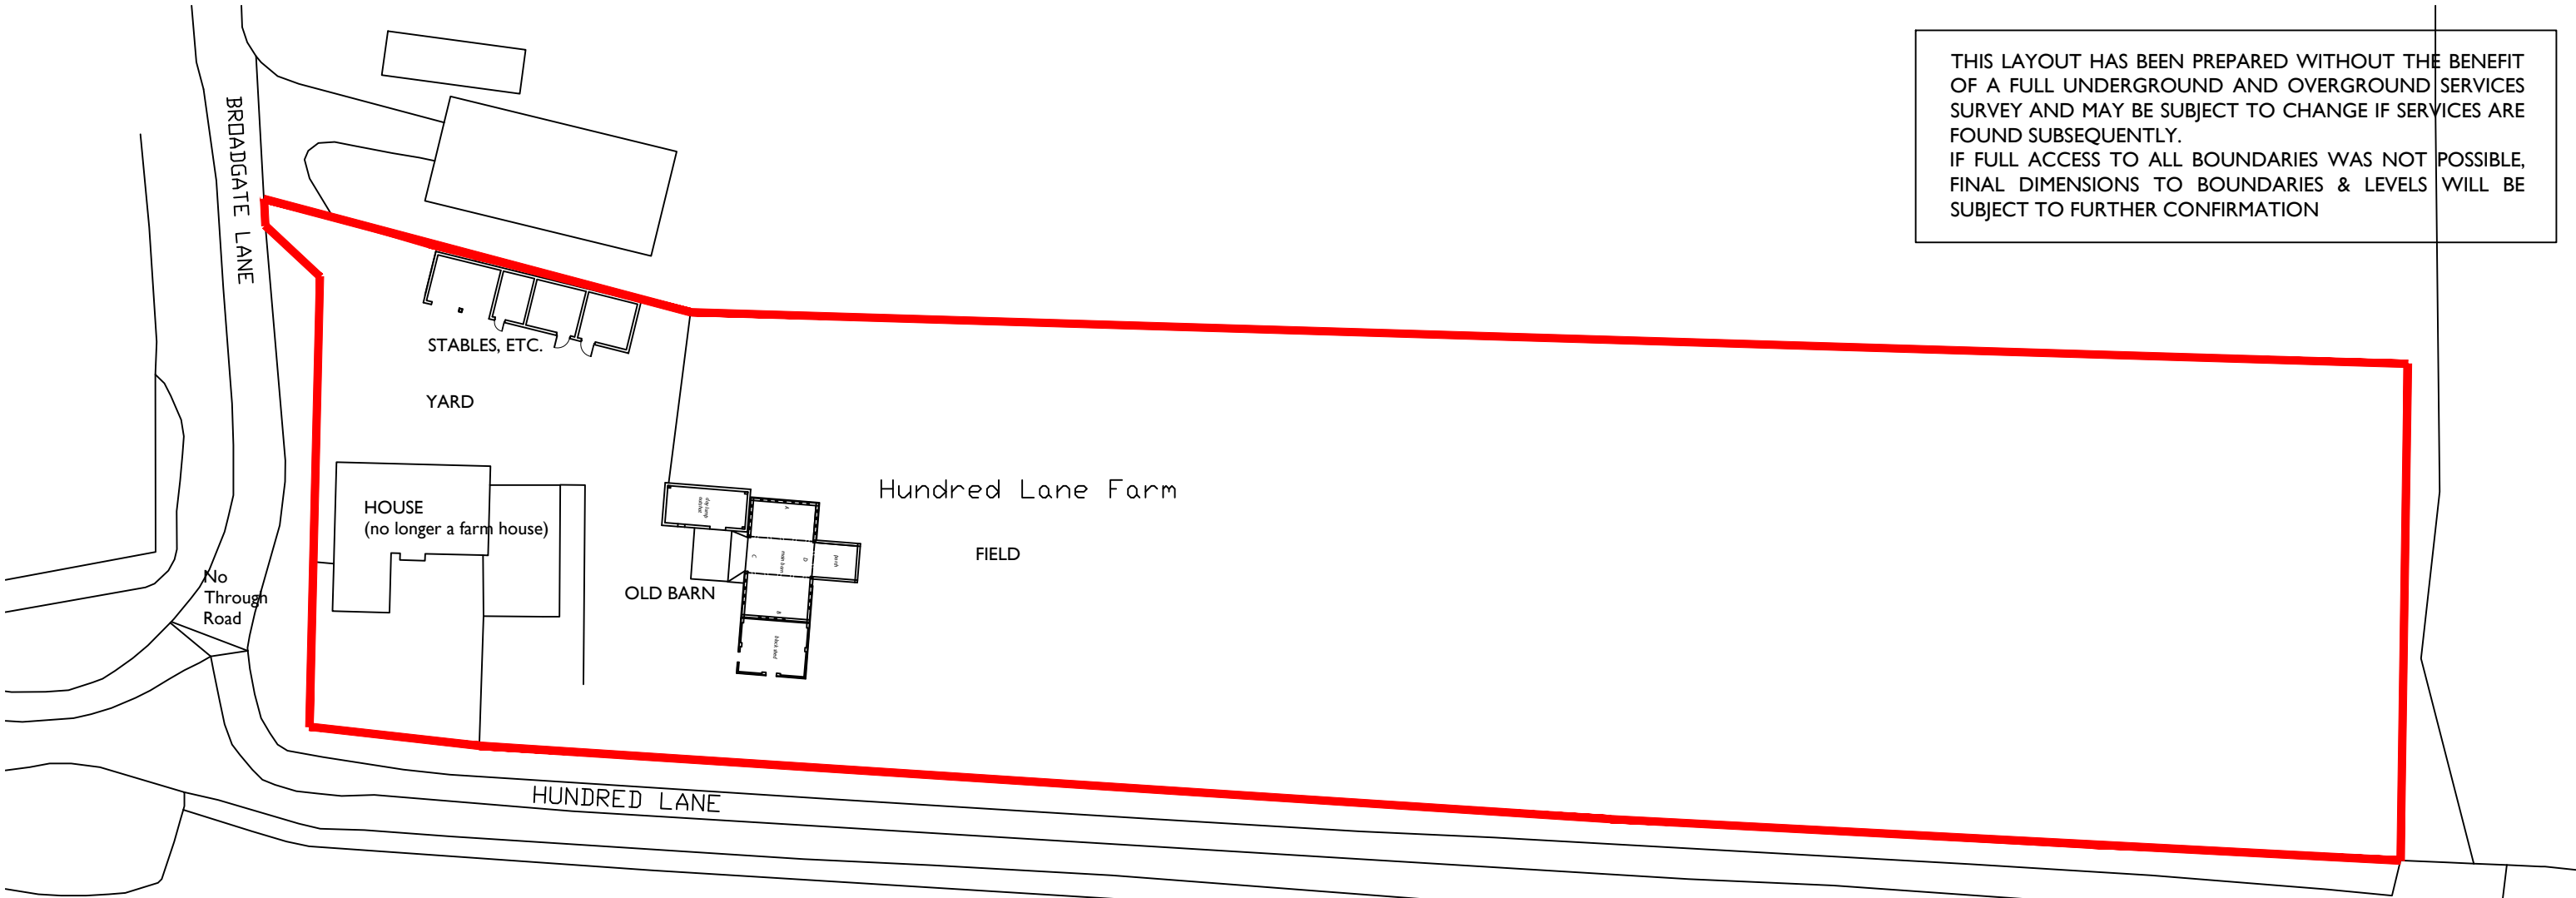



THIS LAYOUT HAS BEEN PREPARED WITHOUT THE BENEFIT OF A FULL UNDERGROUND AND OVERGROUND SERVICES SURVEY AND MAY BE SUBJECT TO CHANGE IF SERVICES ARE FOUND SUBSEQUENTLY.
 IF FULL ACCESS TO ALL BOUNDARIES WAS NOT POSSIBLE, FINAL DIMENSIONS TO BOUNDARIES & LEVELS WILL BE SUBJECT TO FURTHER CONFIRMATION

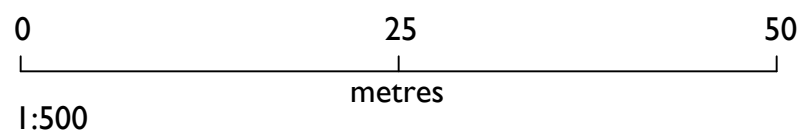

BLOCK PLAN - EXISTING

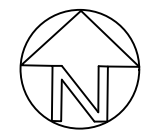

Ward Bdy

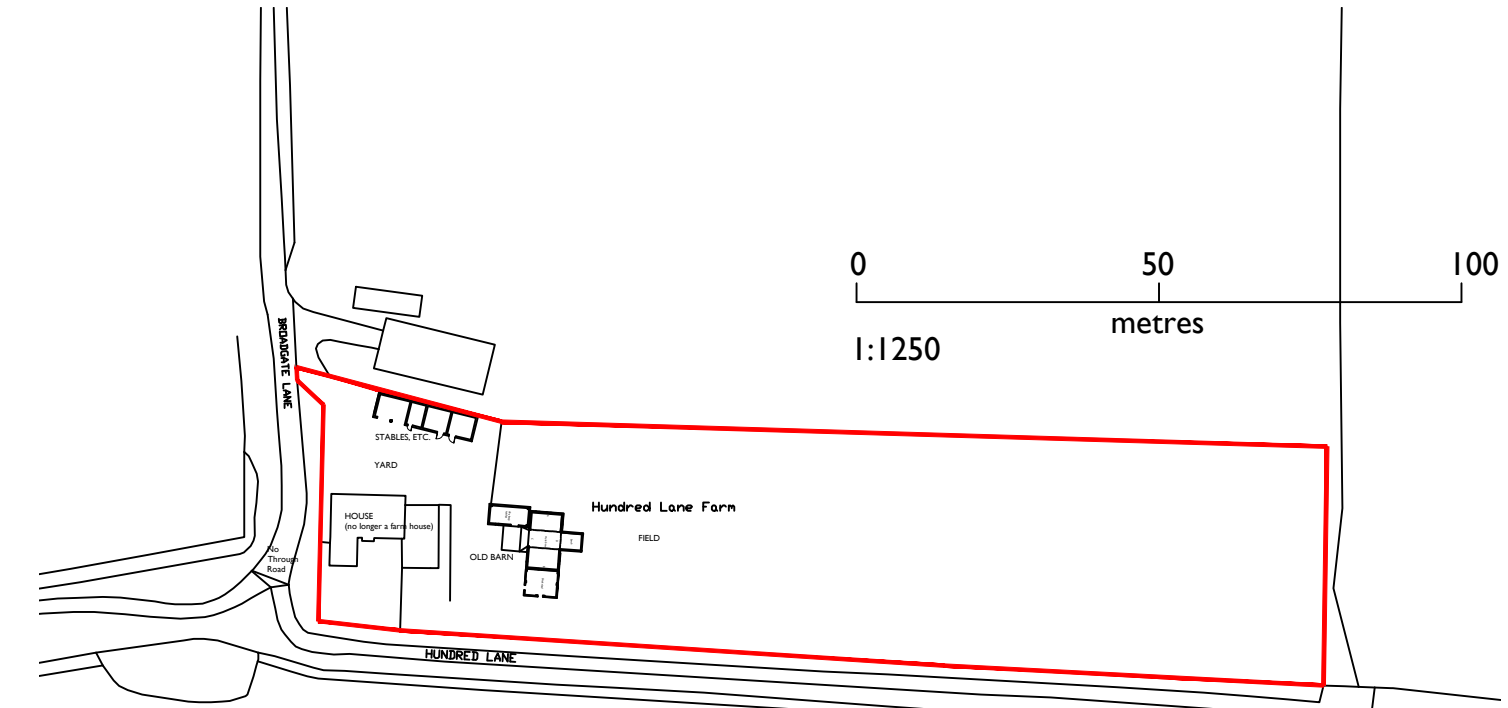

LOCATION PLAN

Ward Bdy

Ref.	Date	Revision
Ensure all dimensions are checked on site prior to ordering of prefabricated elements. Ensure minimum headroom requirements are met for all staircases. Do not scale from this or any other drawing. Any discrepancies, contact the issuer. This drawing or any of its contents cannot be used except with the express written permission of the issuer. Without such permission no responsibility is taken for its content.		
ROBERTS MOLLOY architects & consultants		3 church lane bressingham diss norfolk IP22 2AE
		ROBERTS MOLLOY LIMITED © Tel: 01379 687705 E-mail: info@robertsmolloy.co.uk
DETAIL: BLOCK PLAN EXISTING; LOCATION PLAN		PROJECT: ONE HUNDRED LANE FARM BROADGATE LANE, GT MOULTON
Scale: 1:1250; 1:500@A3	Date: 08.'21	JOB No. GMH DRG No. 01

barn existing and proposed b.dwg