

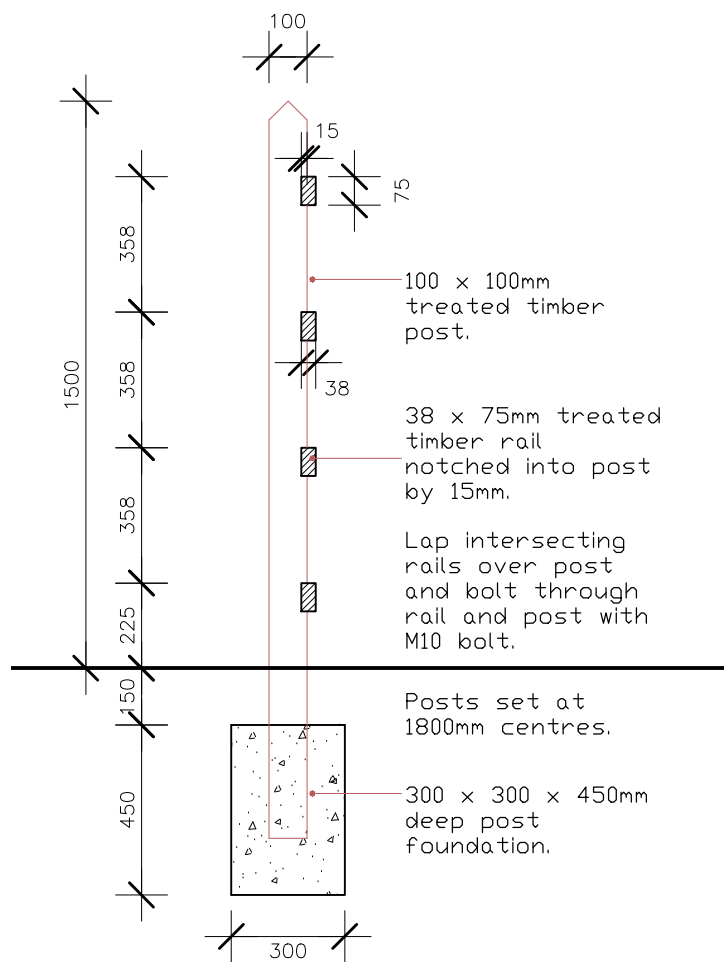


ELEVATION - Scale 1:25

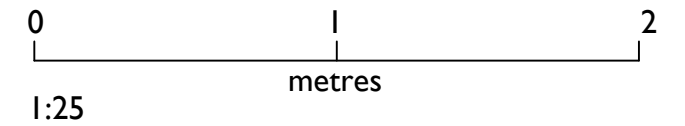

SECTION - Scale 1:20

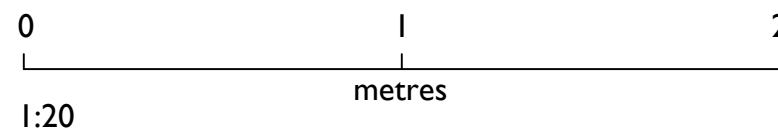

Ref.	Date	Revision
Ensure all dimensions are checked on site prior to ordering of prefabricated elements. Ensure minimum headroom requirements are met for all staircases. Do not scale from this or any other drawing. Any discrepancies, contact the issuer. This drawing or any of its contents cannot be used except with the express written permission of the issuer. Without such permission no responsibility is taken for its content.		
ROBERTSMOLLOY architects & consultants		3 church lane bressingham diss norfolk IP22 2AE
		ROBERTS MOLLOY LIMITED © Tel: 01379 687705 E-mail: info@robertsmolloy.co.uk
DETAIL: FENCING DETAIL		PROJECT: HUNDRED LANE FARM GREAT MOULTON
Scale: 1:25; 1:20@A3	Date: 09.'21	JOB No. GMH
		DRG No. 05