



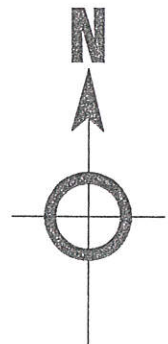

LOCATION PLAN SCALE 1:1250

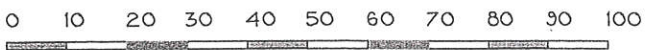

**57-59 BOND STREET,
BLACKPOOL. FY4 1BW.**

date AUG 2021	drawn	checked	rev
scale 1:1250	project no. 3504	drawing no.	