


EXISTING SOUTH ELEVATION


EXISTING EAST ELEVATION

EXISTING NORTH ELEVATION

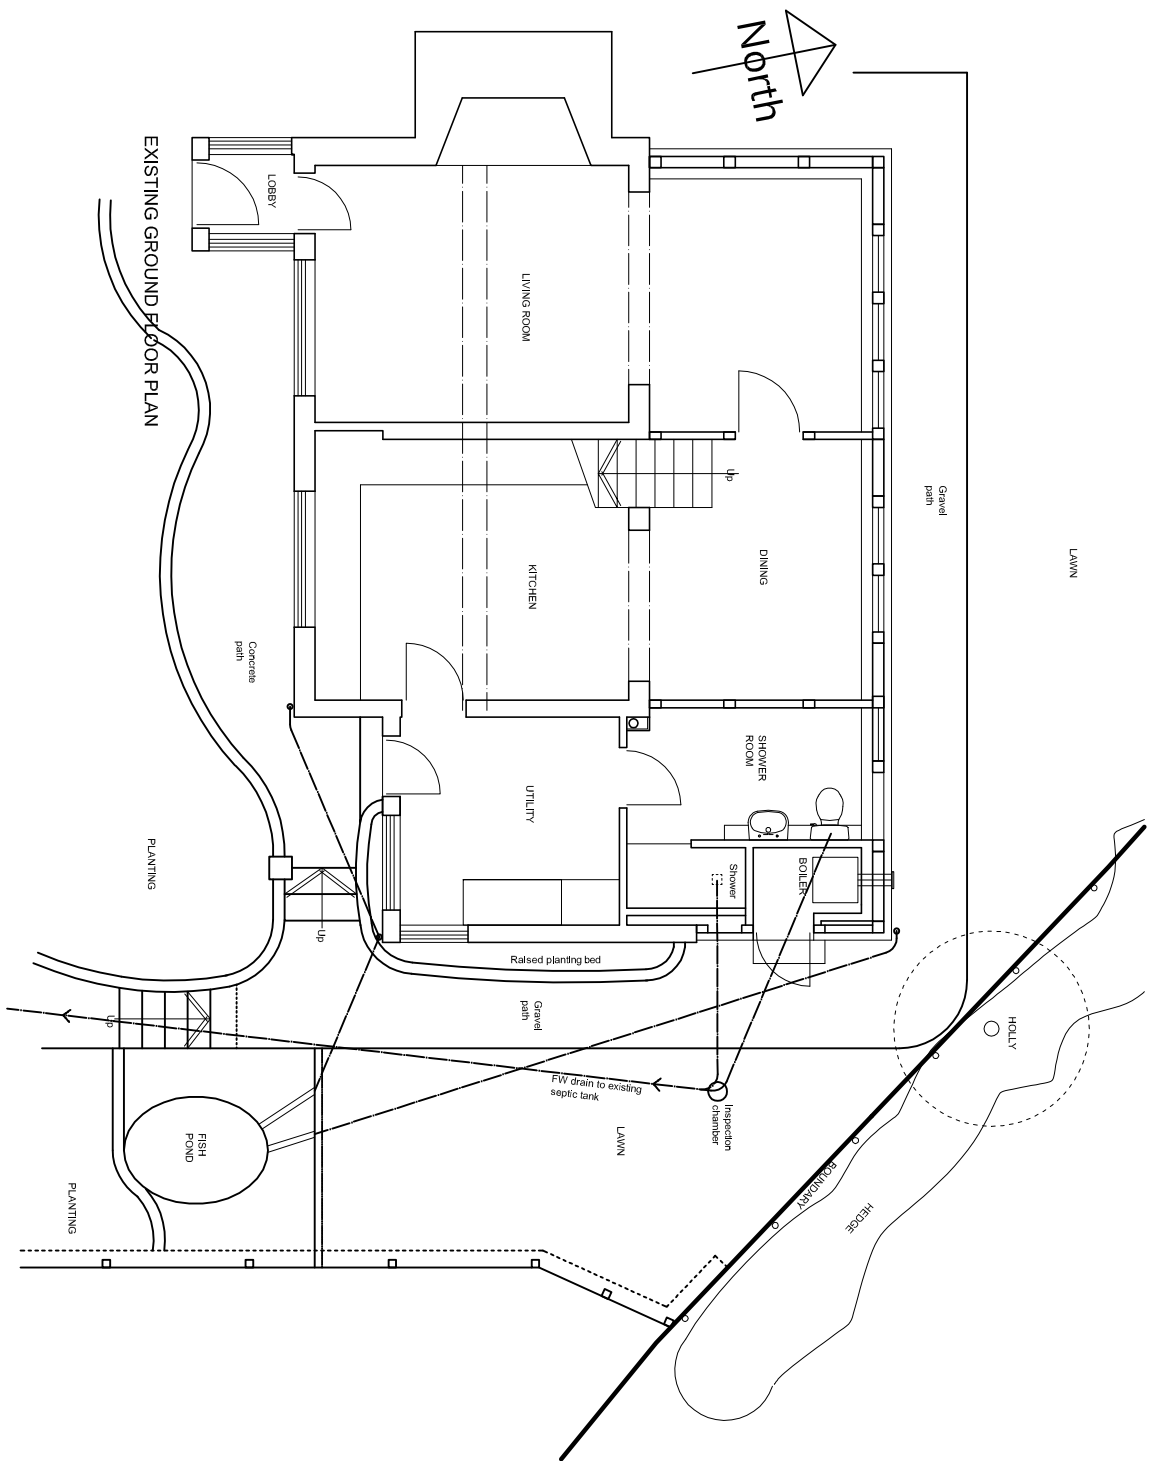

EXISTING GROUND FLOOR PLAN

EXISTING FIRST FLOOR PLAN

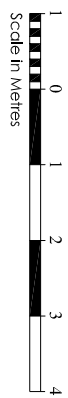

**DDA ARCHITECTS**  
 18 - ALL DIMENSIONS TO BE CHECKED ON SITE  
 COPYRIGHT © DA A0010115 2018  
 188-189 THE PARADE  
 DAVID DICKSON ARCHITECTS  
 CORINN BACHE  
 SHROPSHIRE SY79LE  
 TEL: 01934 841446  
 FAX: 01773 824855  
 E: david@dda-architects.co.uk  
 david@dda-architects.co.uk  
 21 LANBROOK CLUNTON  
 GRAVEN ARMS, SHROPSHIRE  
 SY79LE  
 20241-P-01  
 A