

SCALE 1:100


EXISTING

SECTIONS


PLANNING

© Copyright


NOTES:  
THIS DRAWING, IDEAS AND CONCEPTS ARE COPYRIGHT OF THE JOHNSON AND JOHNSON DESIGN PARTNERSHIP LTD AND NOT TO BE REPRODUCED EXCEPT BY WRITTEN PERMISSION.  
ALL DIMENSIONS TO BE CHECKED ON SITE AND ANY DISCREPANCIES AND ADJUSTMENTS TO BE NOTED AND PASSED TO THE CA FOR FURTHER INSTRUCTIONS.  
DO NOT SCALE DRAWING, IF IN DOUBT ASK.

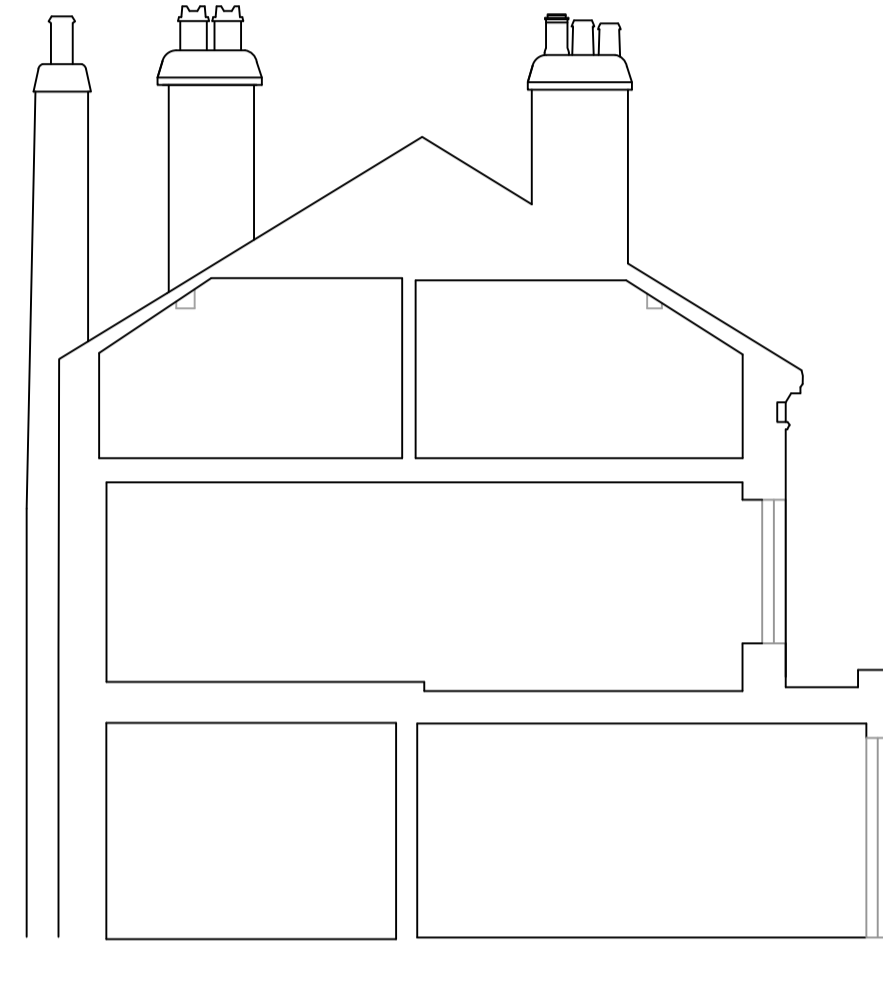


B - B

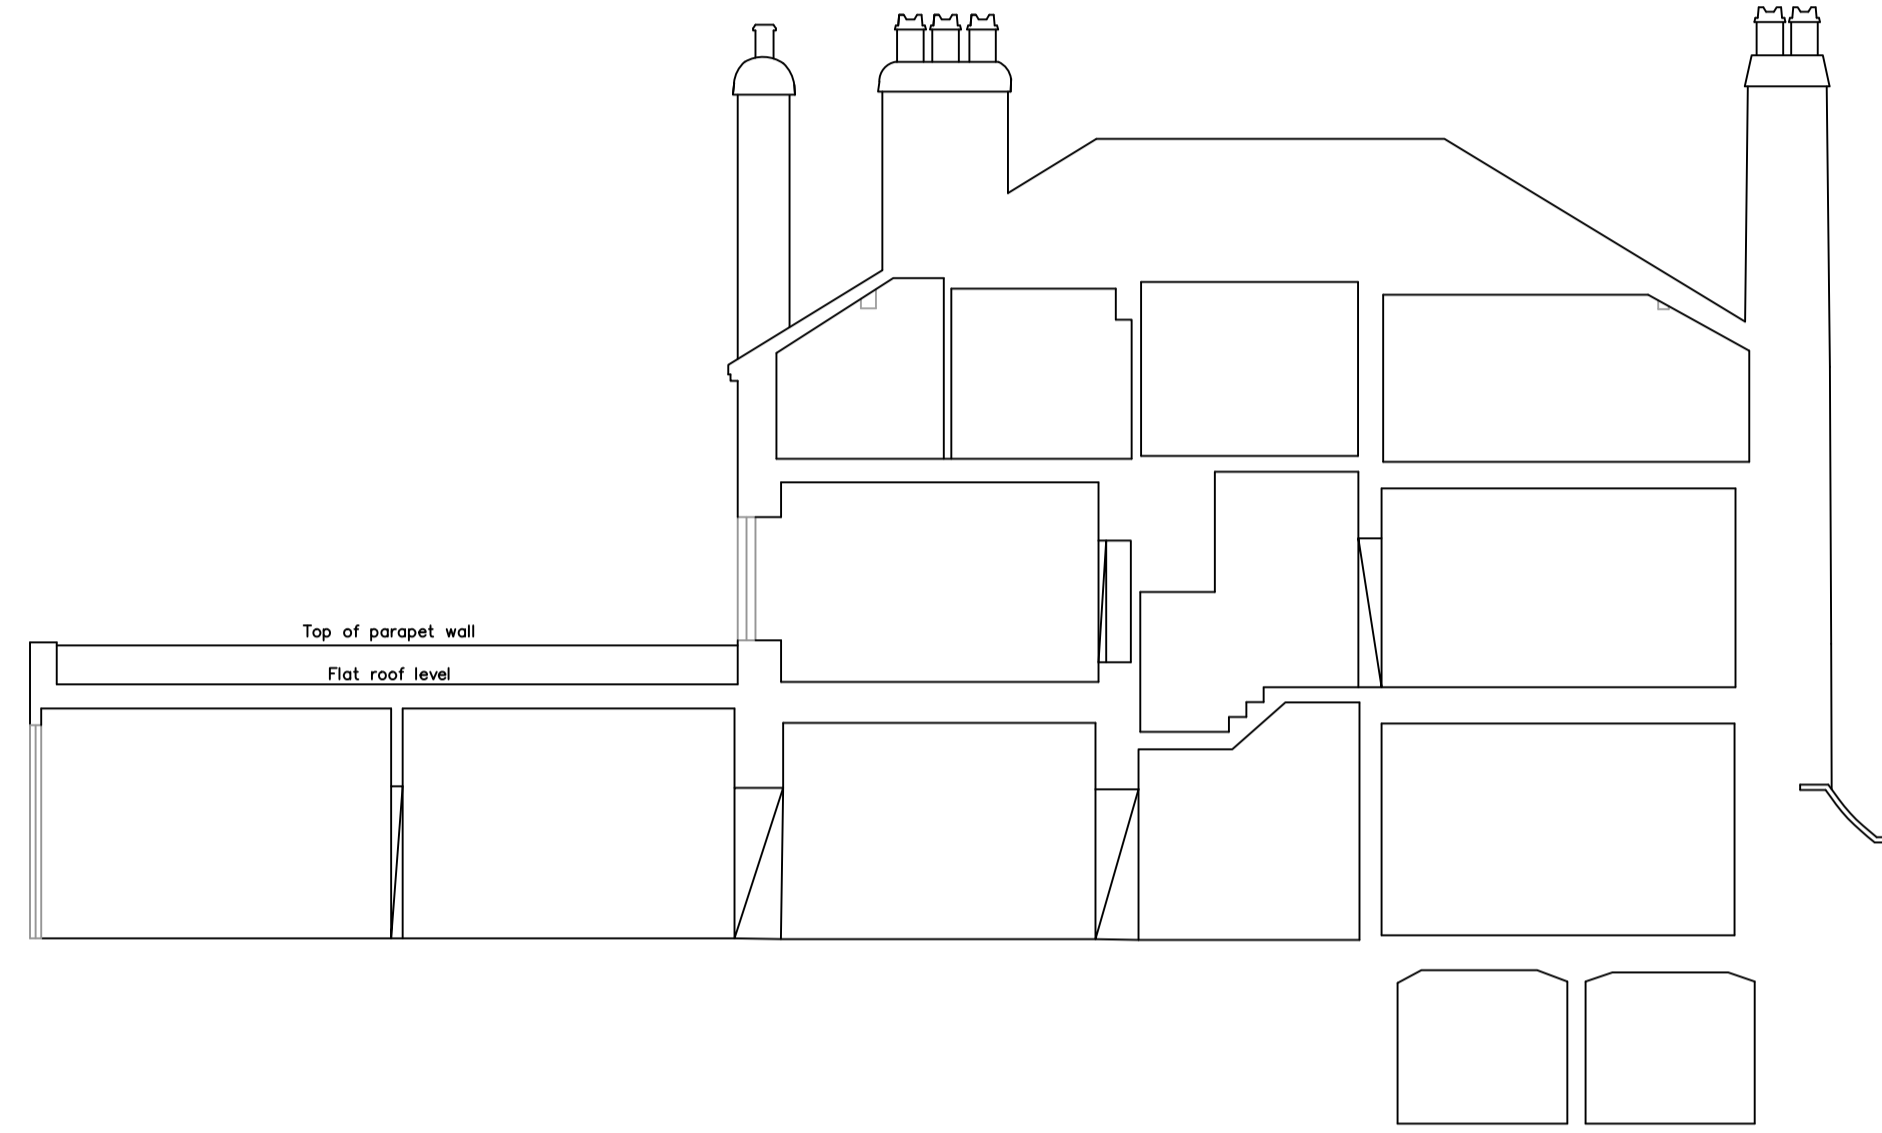


C - C

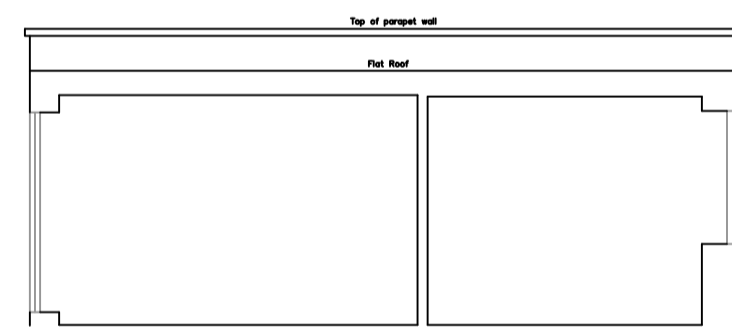


A - A

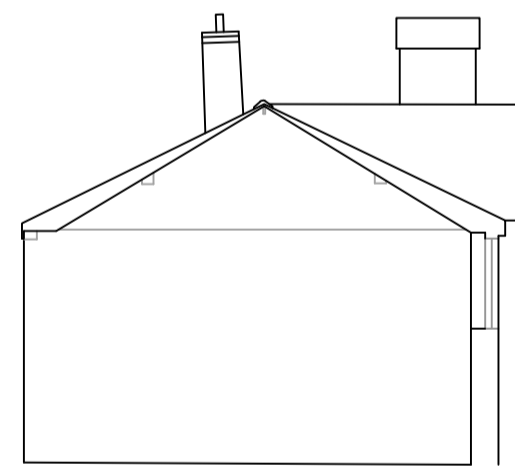

D - D

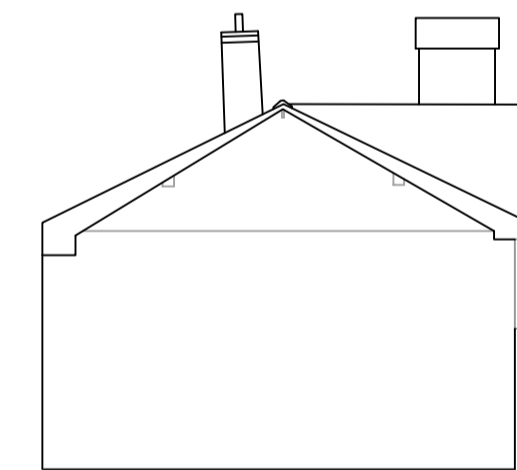

E - E

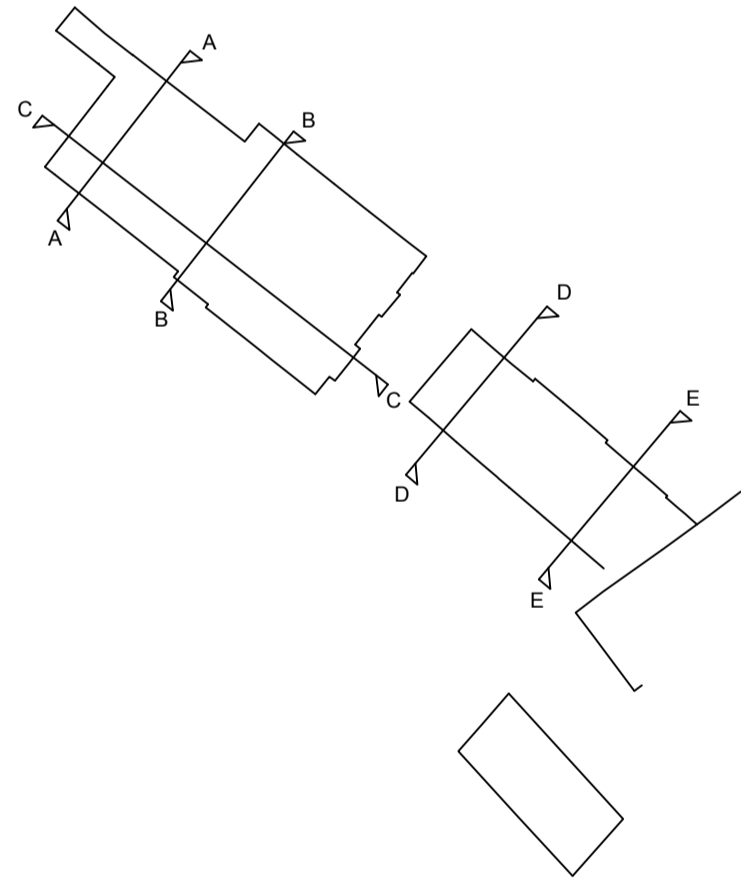

| Rev.  | Uplands, Bridgnorth | Date     |
|-------|---------------------|----------|
| REV A | Uplands, Bridgnorth | 10/05/21 |



Johnson House  
Station Lane  
Bridgnorth  
Shropshire  
WV16 5DP  
T: 01746 768191  
F: 01746 769515

| Drawing Title:    | Scale:     |
|-------------------|------------|
| EXISTING SECTIONS | 1:100 @ A1 |

| Drawing No. | Project No. | Revision: | Drawn by: | Check by: |
|-------------|-------------|-----------|-----------|-----------|
| PL_0009     | 554         | REV A     | BB        | VJ        |