

SCALE 1:100


P
R
O
P
O
S
E
D

G
A
R
A
G
E
E
L
E
V
A
T
I
O
N
S


PLANNING

© Copyright


NOTES:
THIS DRAWING, IDEAS AND CONCEPTS ARE COPYRIGHT OF THE JOHNSON AND JOHNSON DESIGN PARTNERSHIP LTD AND NOT TO BE REPRODUCED EXCEPT BY WRITTEN PERMISSION.
ALL DIMENSIONS TO BE CHECKED ON SITE AND ANY DISCREPANCIES AND ADJUSTMENTS TO BE NOTED AND PASSES TO THE CA FOR FURTHER INSTRUCTIONS.
DO NOT SCALE DRAWING, IF IN DOUBT ASK.

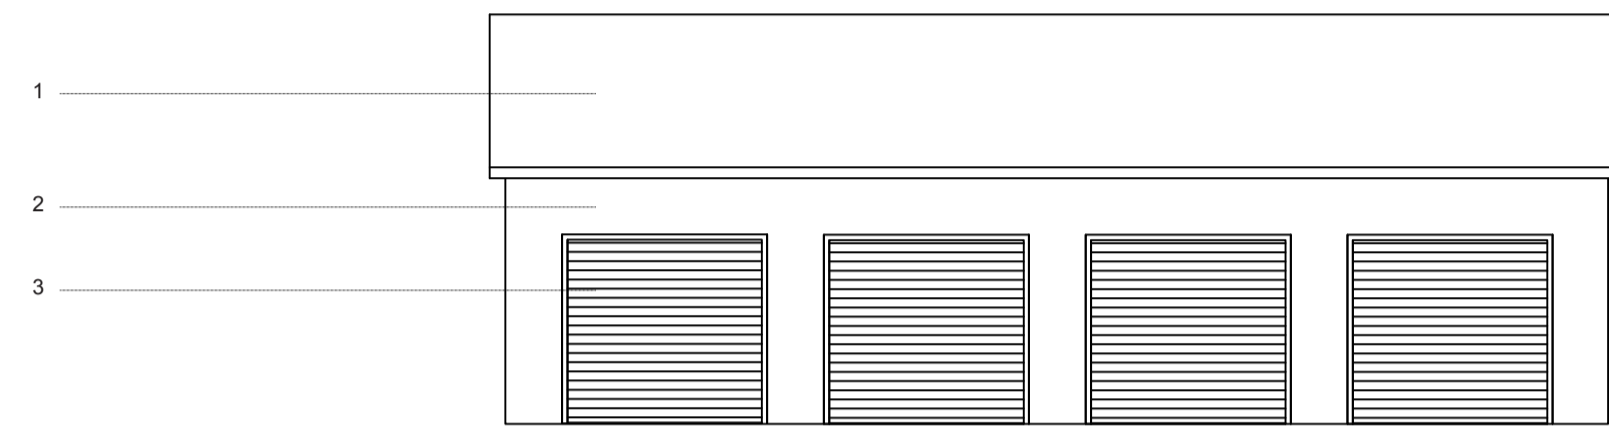


9 - SOUTH EASTERN ELEVATION

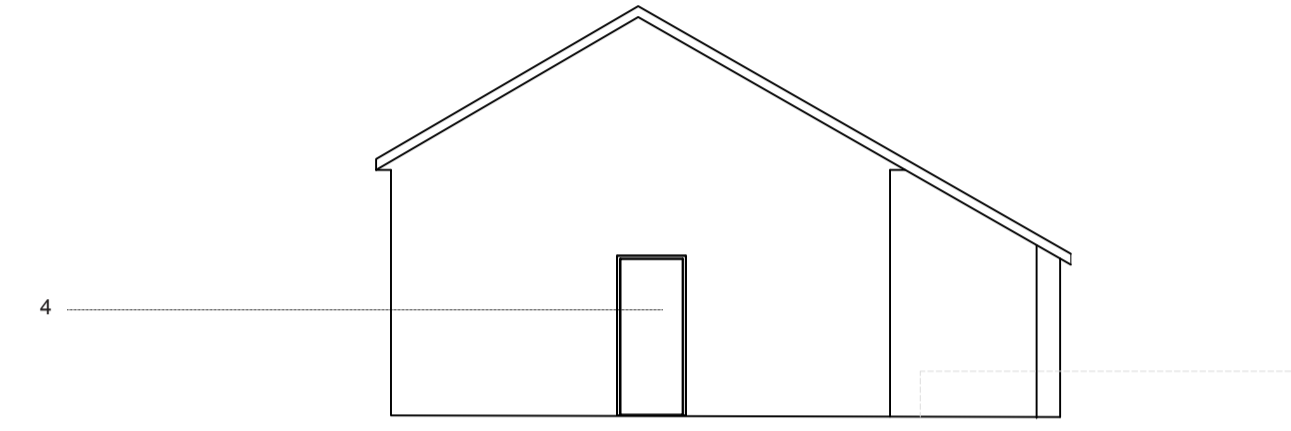

6 - SOUTH WESTERN ELEVATION

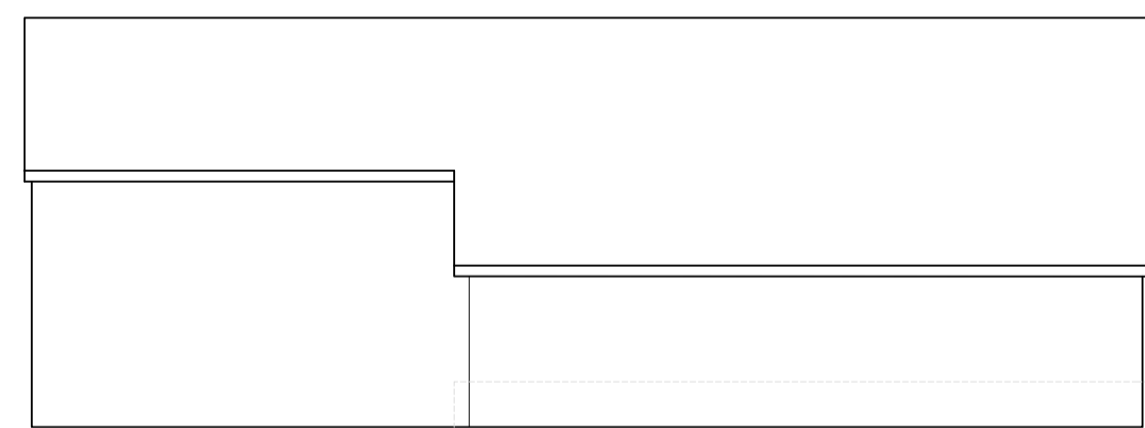


11 - NORTH WESTERN ELEVATION

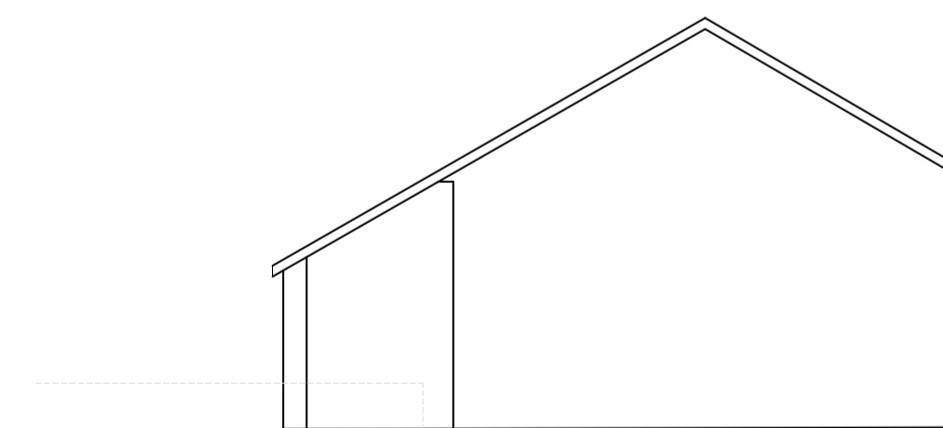

8 - NORTH EASTERN ELEVATION

Materials:	
1	Tiled roof to annexe
2	Brick to match annexe
3	Black automatic doors
4	Wooden door

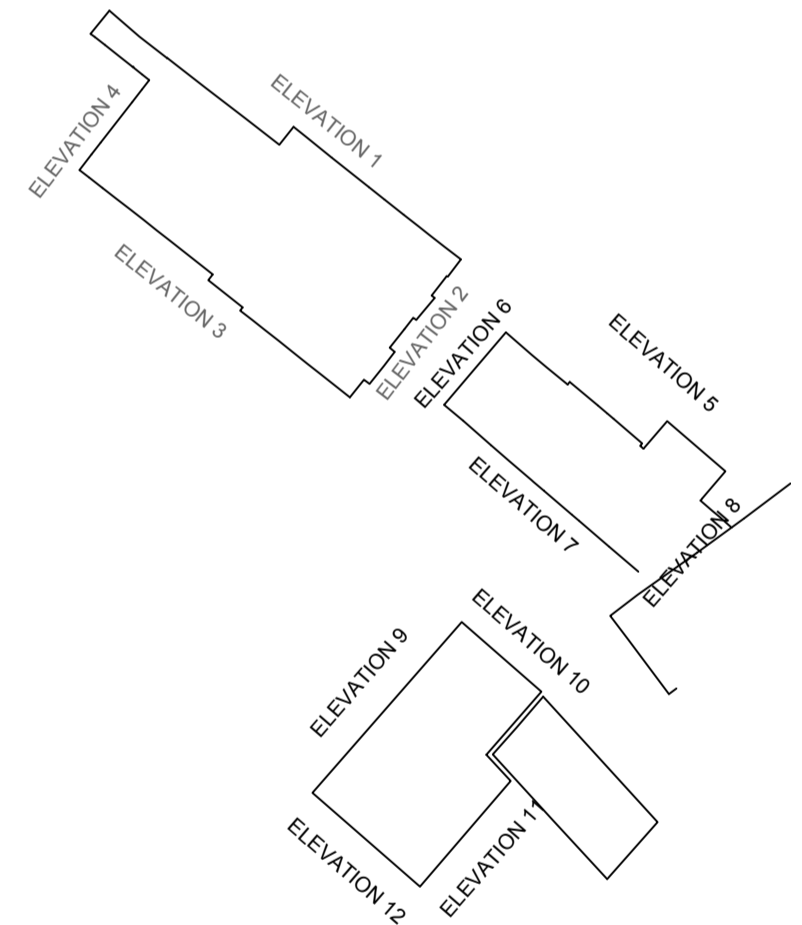

Rev.	Uplands, Bridgnorth	Date
REV A	Uplands, Bridgnorth	10/05/21



Johnson House
Station Lane
Bridgnorth
Shropshire
WV16 5DP
T: 01746 768191
F: 01746 769515

Drawing Title:		Scale:	
PROPOSED ELEVATIONS		1:100 @ A1	

Drawing No.	Project No.	Revision:	Drawn by:	Check by:
PL_0015	554	REV A	BB	VJ