


SCALE 1:100

P
R
O
P
O
S
E
D


PLANNING

© Copyright


NOTES:
THIS DRAWING, IDEAS AND CONCEPTS ARE COPYRIGHT OF THE JOHNSON AND JOHNSON DESIGN PARTNERSHIP LTD AND NOT TO BE REPRODUCED EXCEPT BY WRITTEN PERMISSION.
ALL DIMENSIONS TO BE CHECKED ON SITE AND ANY DISCREPANCIES AND ADJUSTMENTS TO BE NOTED AND PASSED TO THE CA FOR FURTHER INSTRUCTIONS.
DO NOT SCALE DRAWING, IF IN DOUBT ASK.

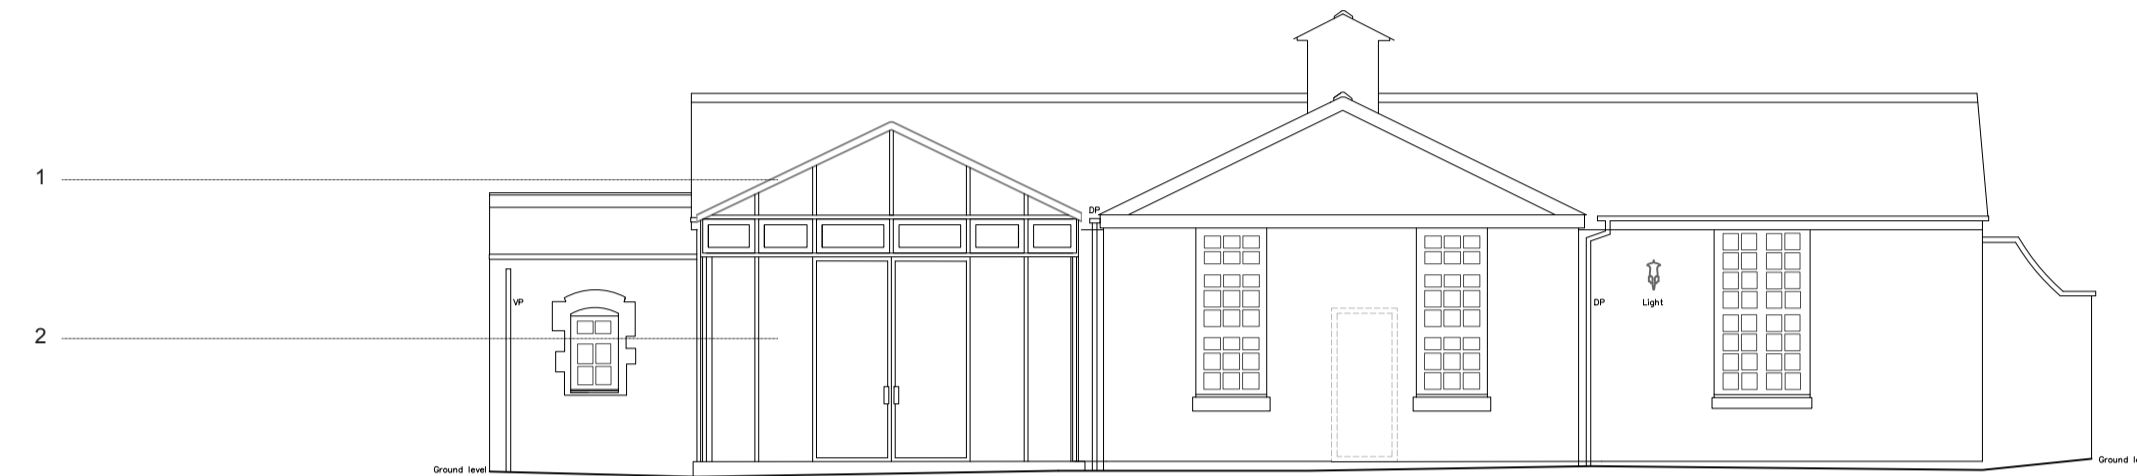


5 - NORTH EASTERN ELEVATION

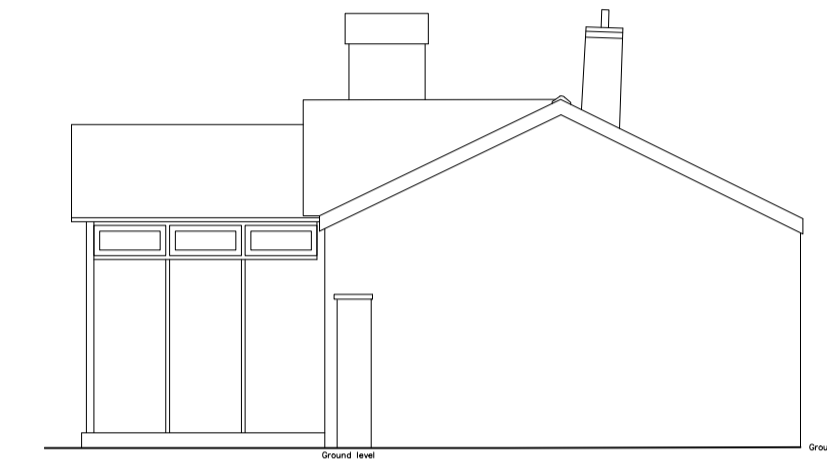

6 - NORTH WESTERN ELEVATION

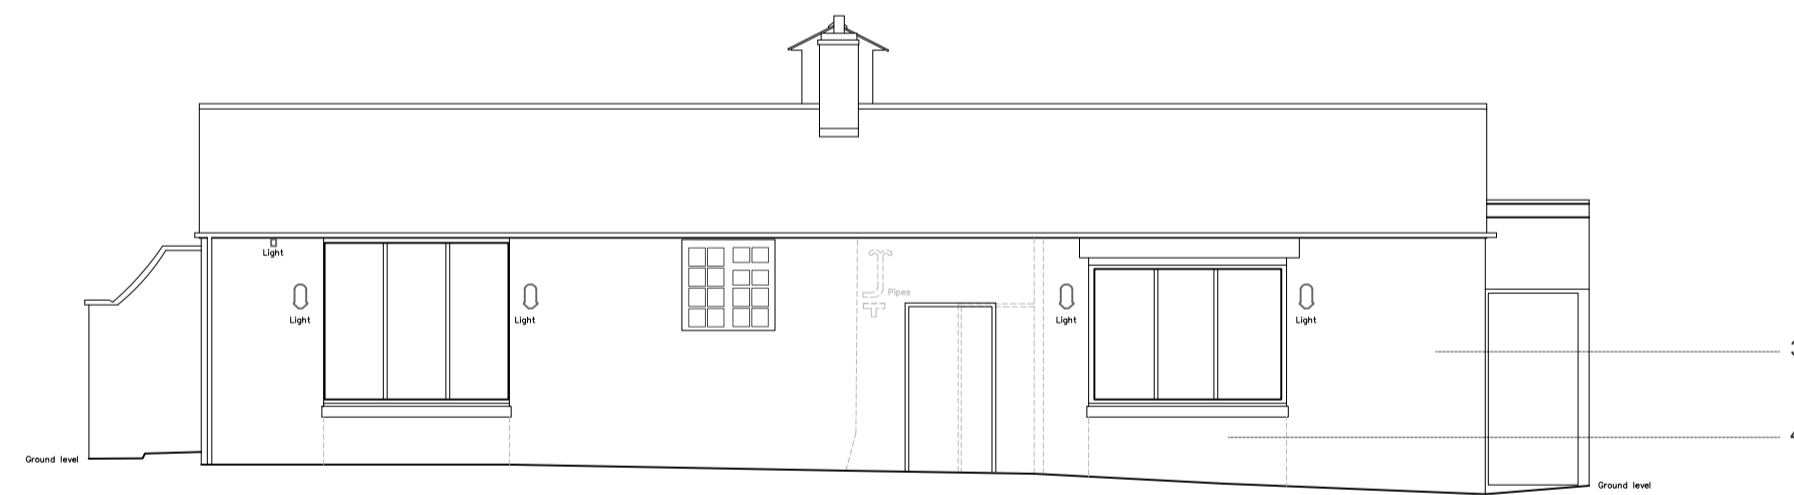


7 - SOUTH WESTERN ELEVATION

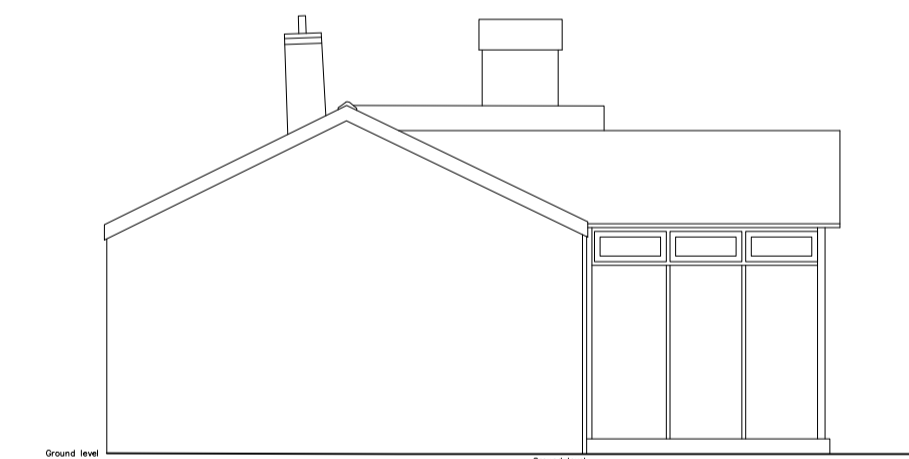

8 - SOUTH EASTERN ELEVATION

Materials:	
1	Tiled roof to match existing
2	Glazing with black frame
3	Existing Brick
4	Brick to Match Existing

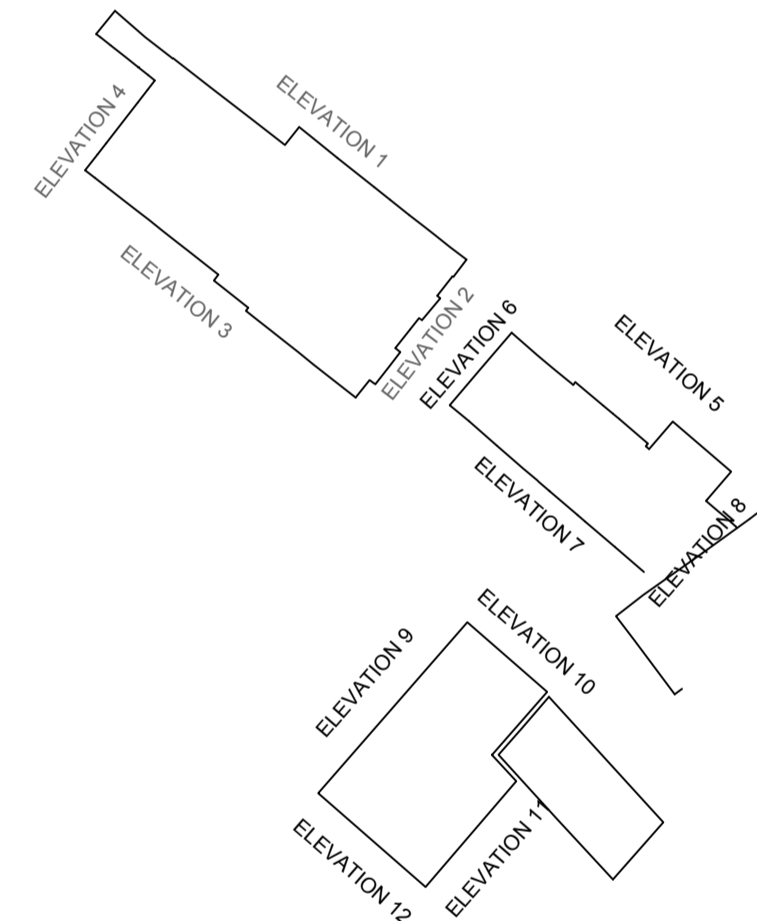

Rev.	Uplands, Bridgnorth	Date
REV A	Uplands, Site Analysis	10/05/21
REV B	Design Variation 2	29/07/21
REV C	Design Variation 3	03/08/21



Johnson House
Station Lane
Bridgnorth
Shropshire
WV16 5DP
T: 01746 768191
F: 01746 769515

Drawing Title:	Scale:
PROPOSED ELEVATIONS	1:100 @ A1

Drawing No.	Project No.	Revision:	Drawn by:	Check by:
PL_0014	554	REV C	BB	VJ

O U T B U I L D I N G E L E V A T I O N S