


SCALE 1:100

EXISTING


PLANNING

© Copyright


NOTES:
THIS DRAWING, IDEAS AND CONCEPTS ARE COPYRIGHT OF THE JOHNSON AND JOHNSON DESIGN PARTNERSHIP LTD AND NOT TO BE REPRODUCED EXCEPT BY WRITTEN PERMISSION.
ALL DIMENSIONS TO BE CHECKED ON SITE AND ANY DISCREPANCIES AND ADJUSTMENTS TO BE NOTED AND PASSES TO THE CA FOR FURTHER INSTRUCTIONS.
DO NOT SCALE DRAWING, IF IN DOUBT ASK.

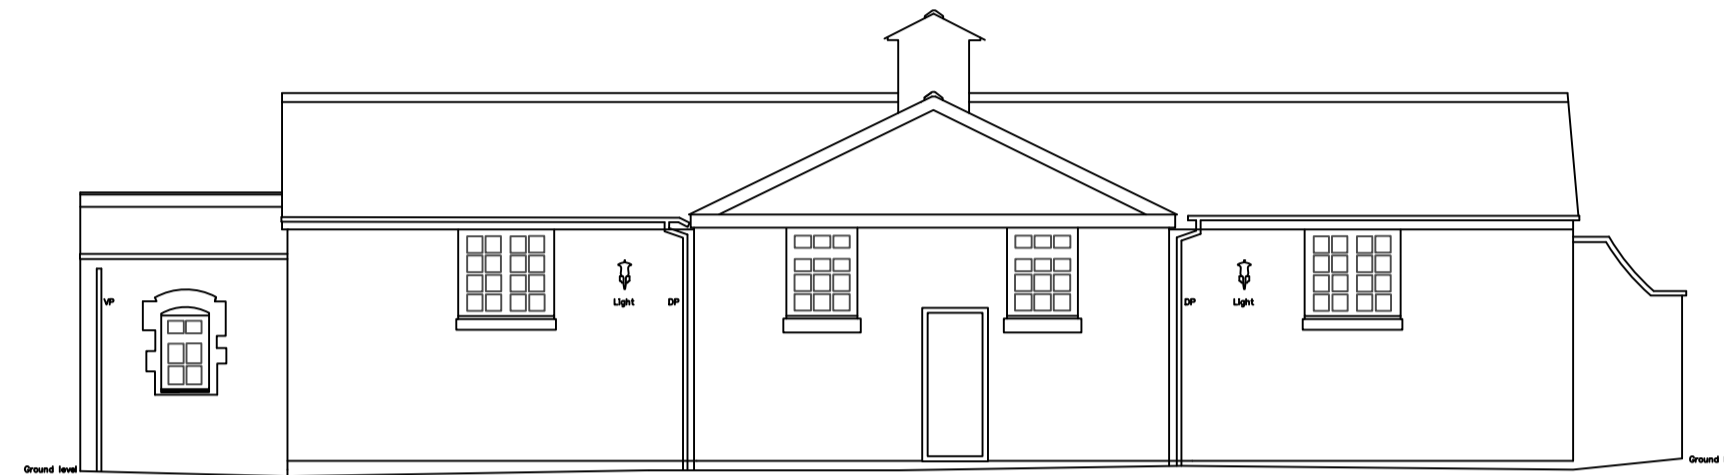


5 - NORTH EASTERN ELEVATION

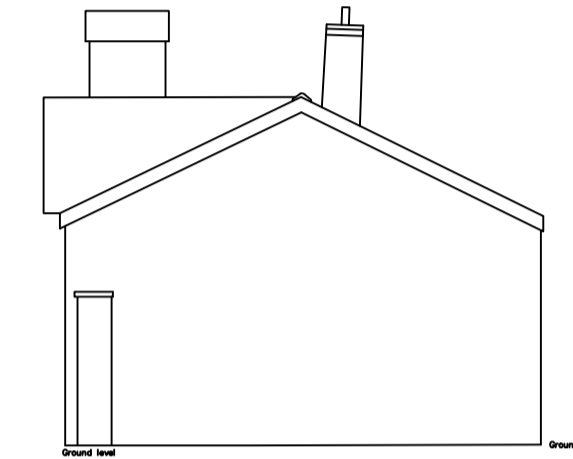


6 - NORTH WESTERN ELEVATION

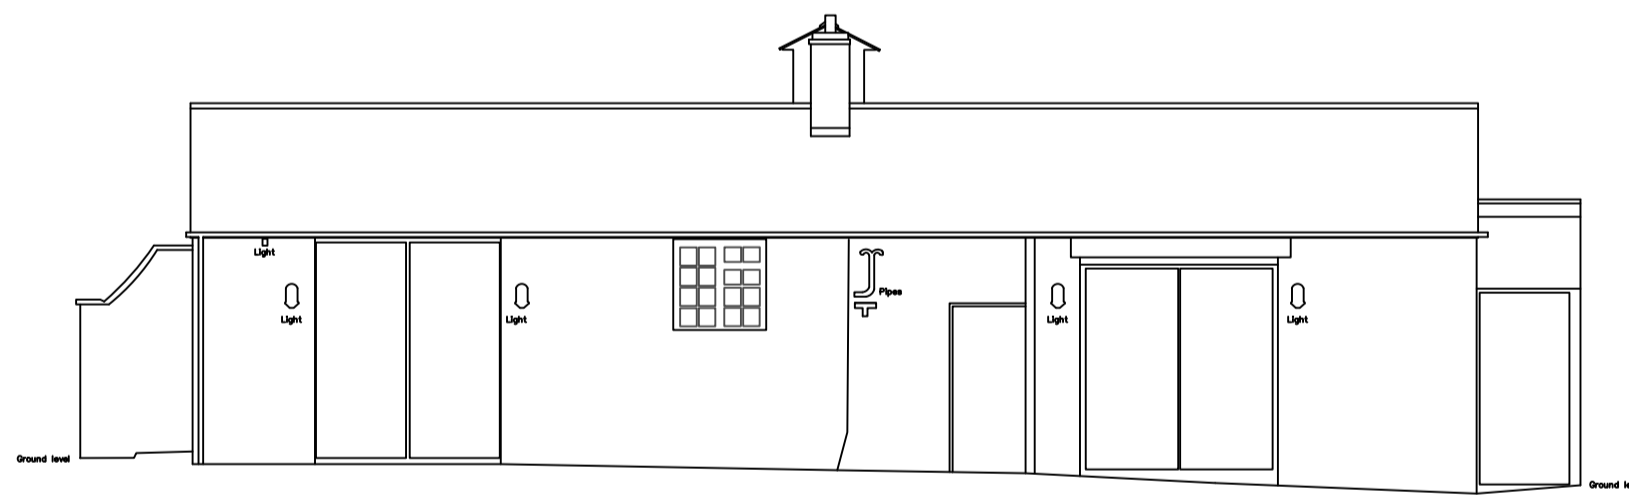

7 - SOUTH WESTERN ELEVATION

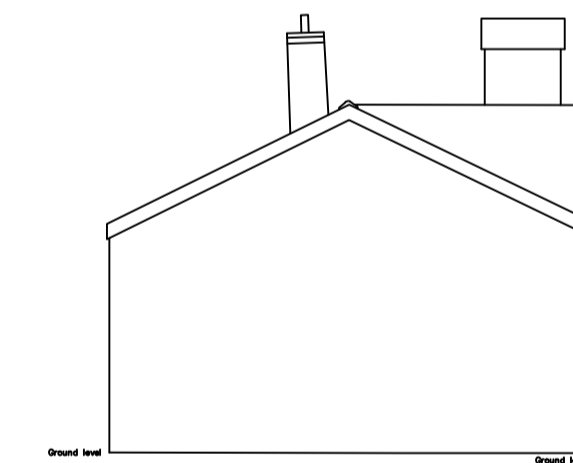

8 - SOUTH EASTERN ELEVATION

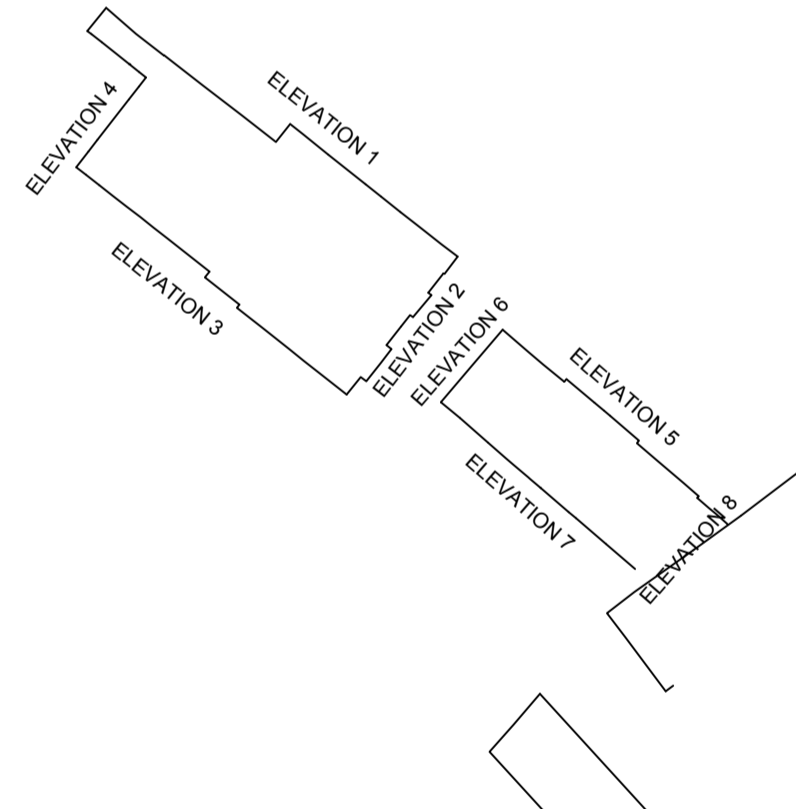

Rev.	Uplands, Bridgnorth	Date
REV A	Uplands, Bridgnorth	10/05/21



Johnson House
Station Lane
Bridgnorth
Shropshire
WV16 5DP
T: 01746 768191
F: 01746 769515

Drawing Title:	Scale:
EXISTING ELEVATIONS	1:100 @ A1

Drawing No.	Project No.	Revision:	Drawn by:	Check by:
PL_0008	554	REV A	BB	VJ

OUTBUILDING ELEVATIONS