



Typical Door Type XD3 Elevation - 1:20
Material - Colour coated Aluminium

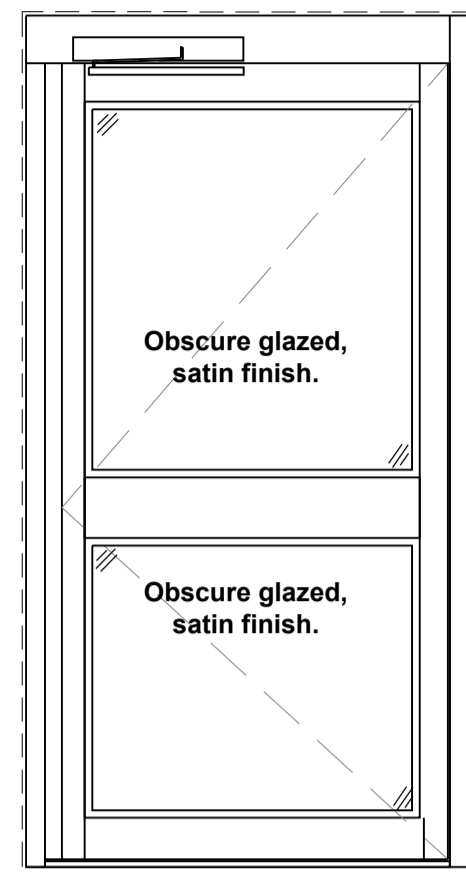


Typical Door Type XD8 Elevation - 1:20
Material - Colour coated Aluminium




Northern Elevation

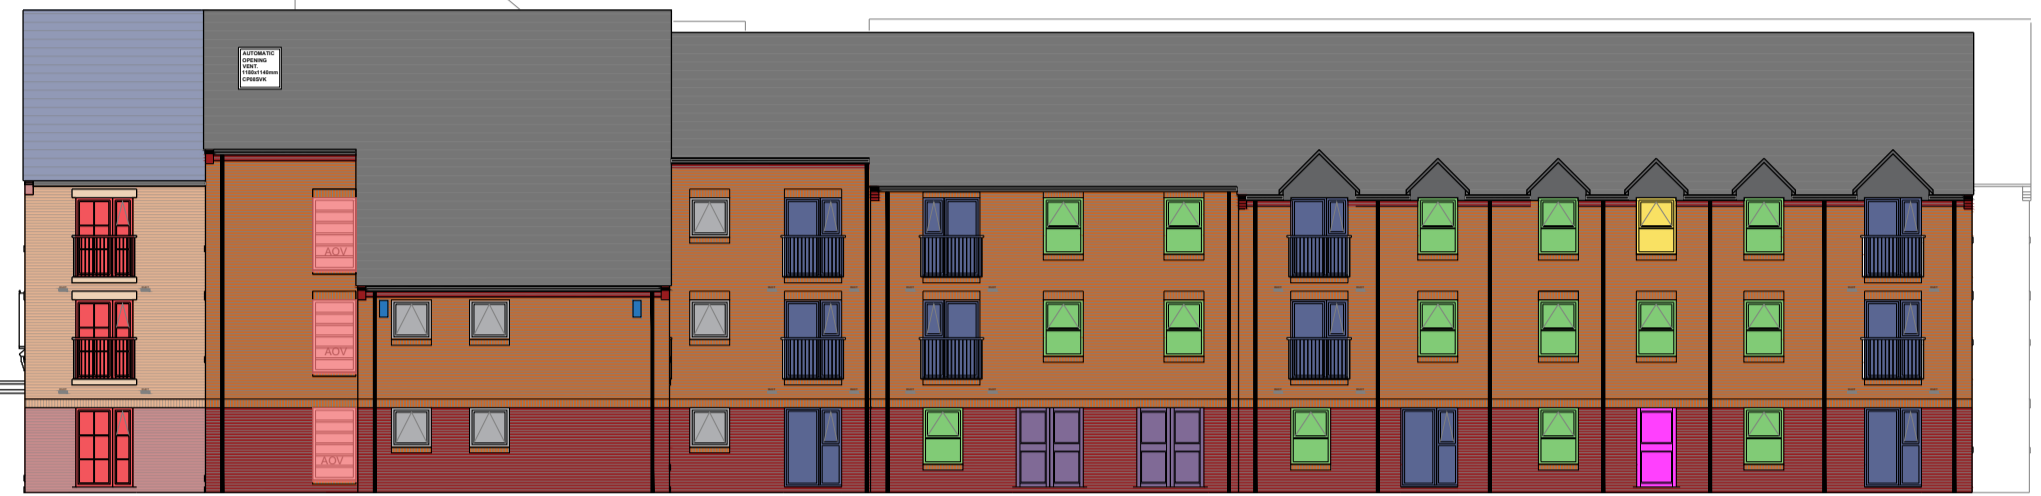


Southern Elevation

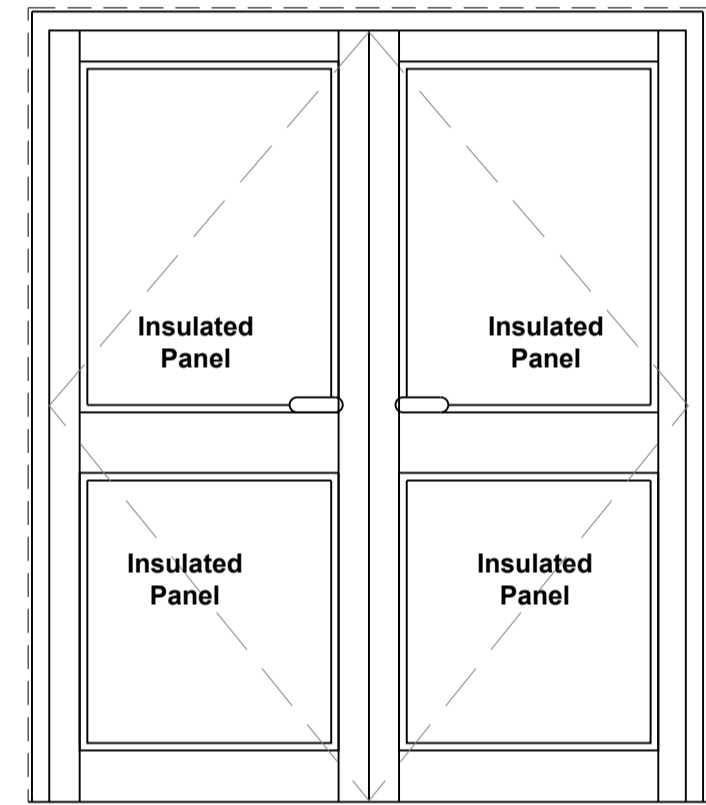


Typical Door Type XD5 Elevation - 1:20
Material - Colour coated Aluminium

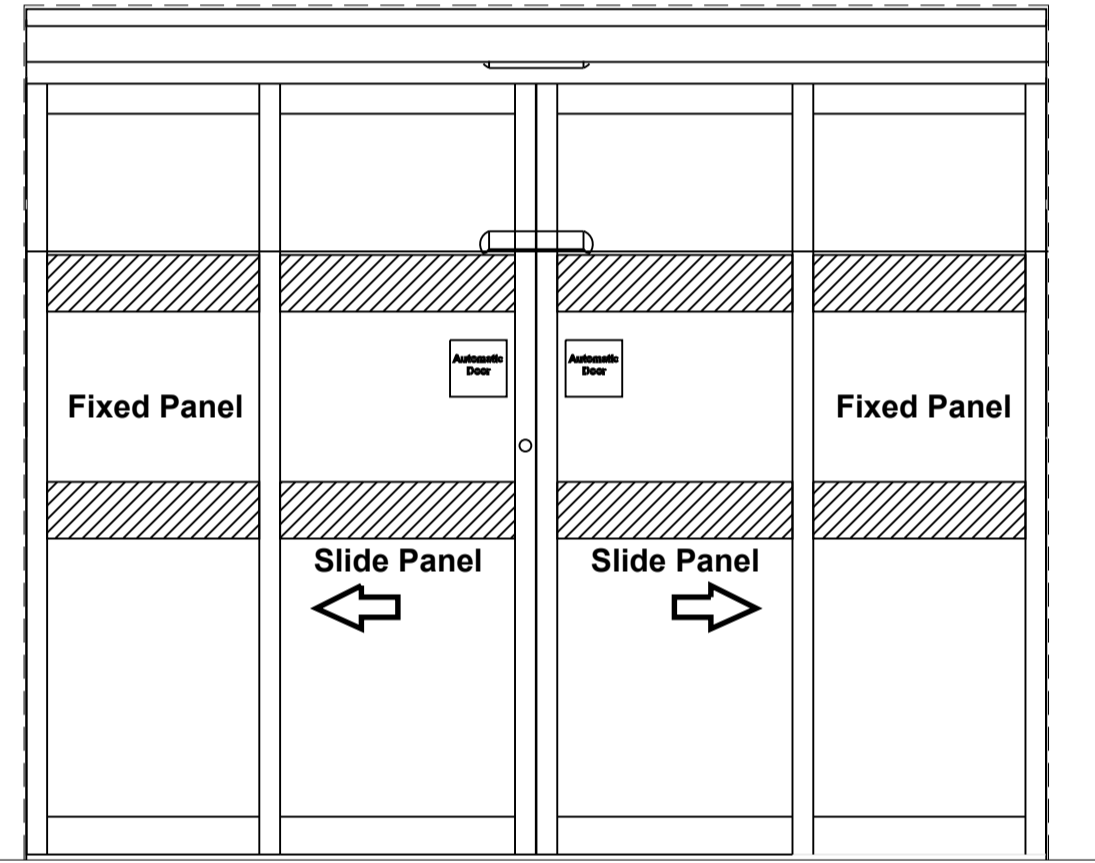


Typical Door Type XD1 Elevation - 1:20
Material - Colour coated Aluminium

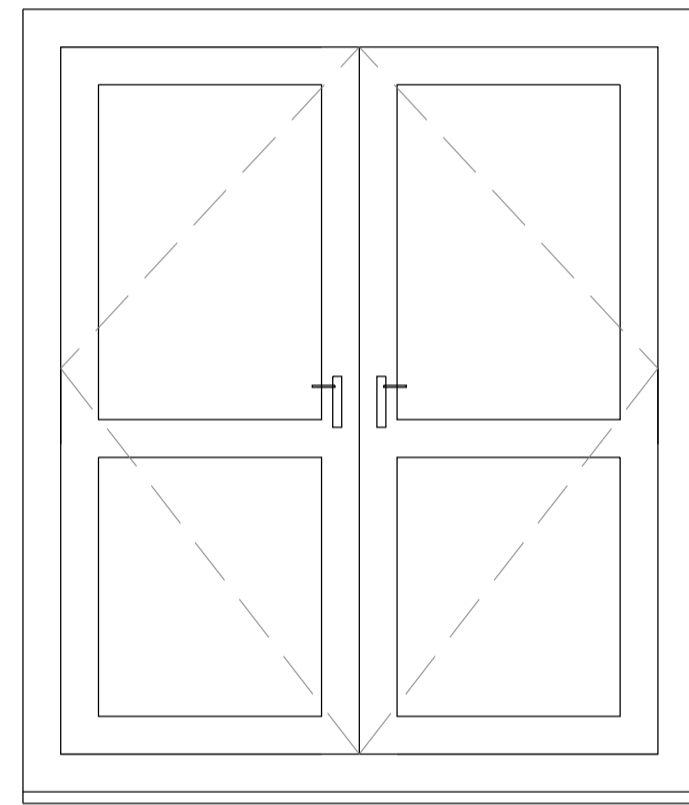


Typical Door Type RLXD1 Elevation - 1:20
Material - uPVC

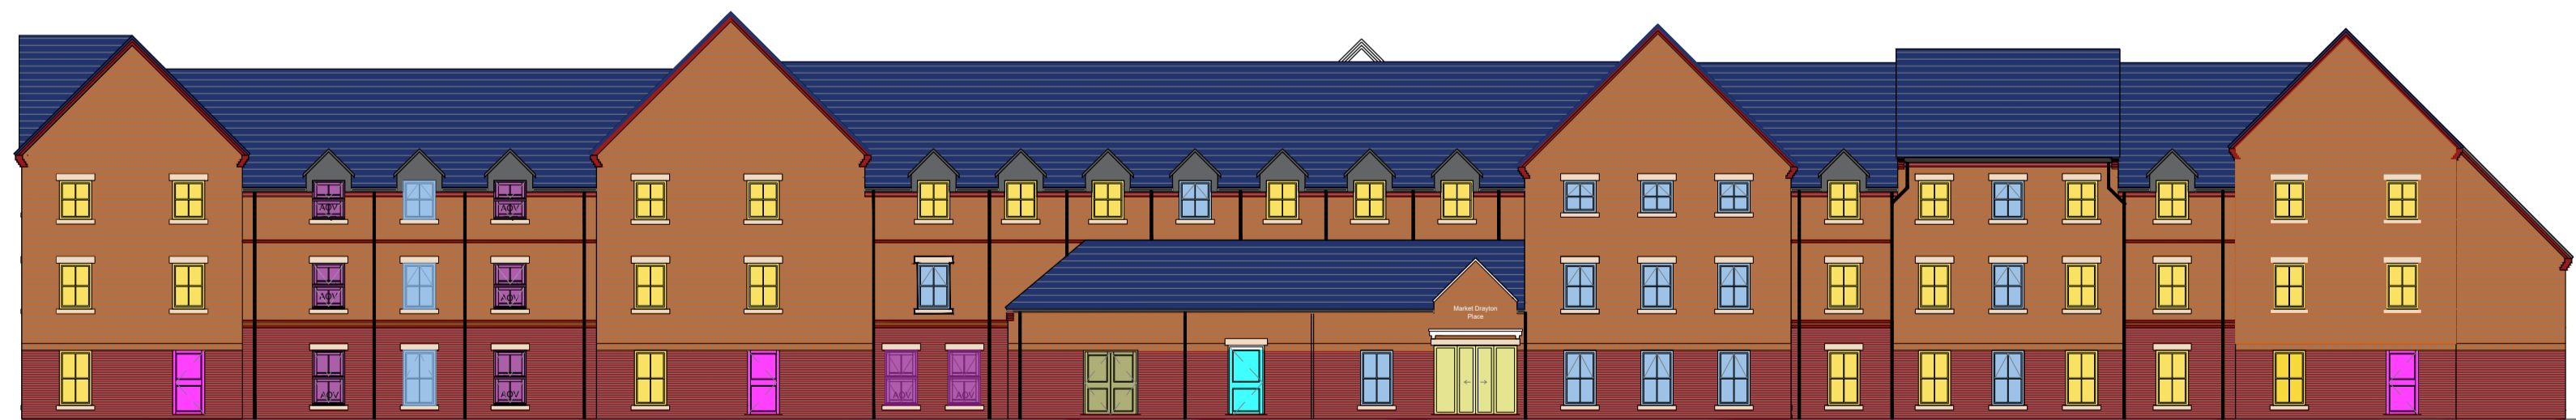

Western Elevation

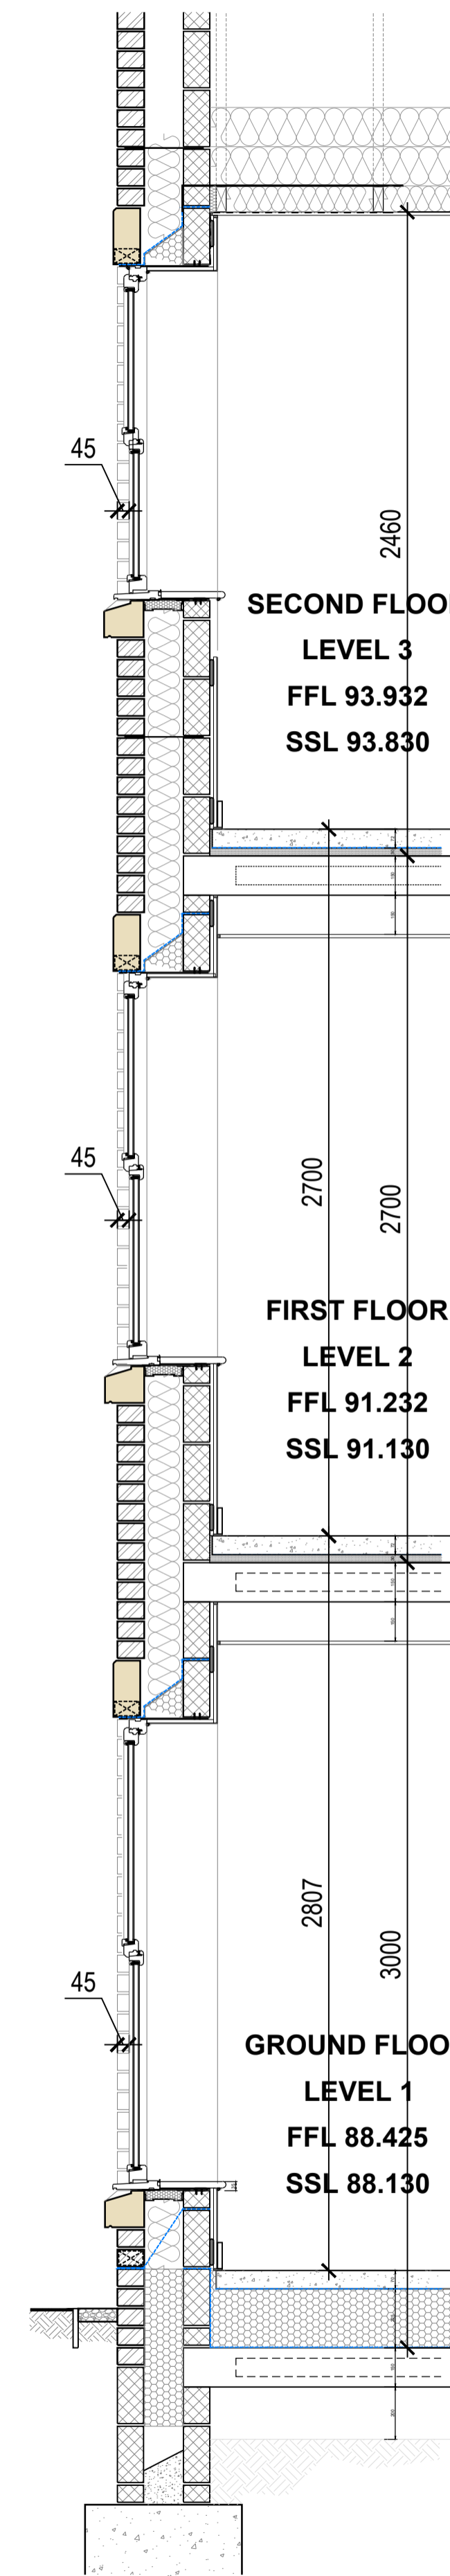

Typical Stone Head & Cill Section -
Timber Mock Sash Windows
1:20

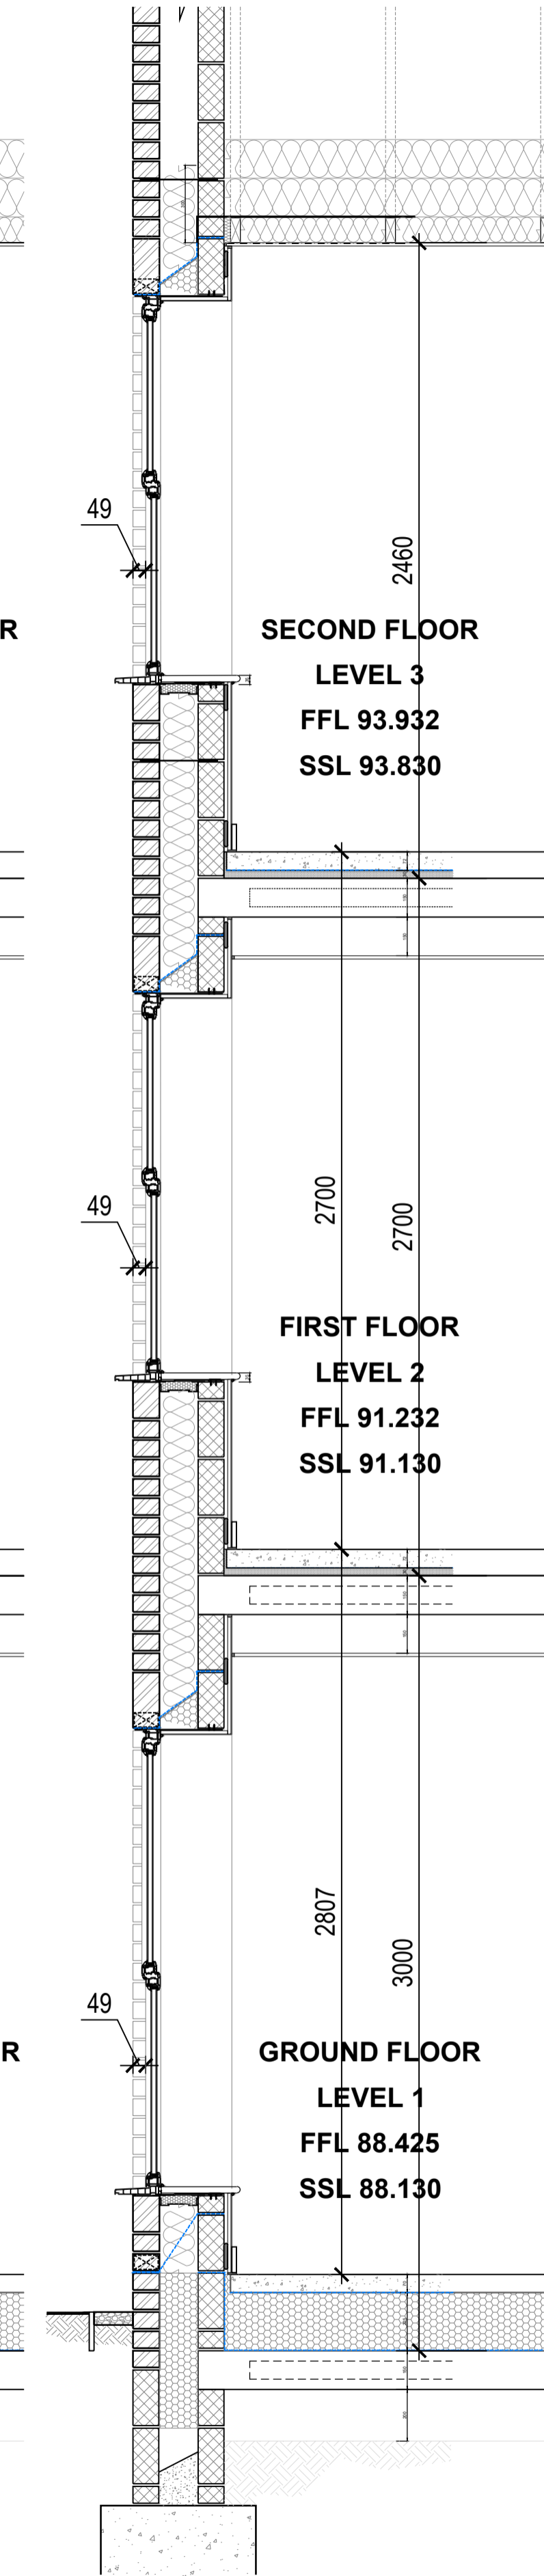

Typical Brick Soldier Head & Cill
Standard uPVC
Section - 1:20

Notes
- Copyright in this drawing remains the property of BM3 Architecture Limited.
- Do not scale this drawing.
- Work to figured dimensions only.
- Contractors and consultants are to advise BM3 Architecture Limited of any discrepancies.

Revision	Date	By	Chkd
A - Sections added	15.03.21	KB	RSJ
B - Revised to match latest elevations and window section details updates	23.09.21	KB	RSJ

PRELIMINARY

Client
McCarthy & Stone
Retirement living to the full

Project
36 STAFFORD STREET
MARKET DRAYTON
SHROPSHIRE

CiS/b Element

Drawing
Door Elevations and Sections

Drawn by KB	Checked RJ
Scale 1:20@A1	Dated 12.03.2021
Job No. 70541	Drawing No. Revision

Birmingham Office
28 Pickford Street, Digbeth, Birmingham, B5 5QH
T. 0121 633 0000 F. 0121 633 0300 E. design@bm3.co.uk



McCarthy & Stone Drawing No.
WM-2580-04-AC-461

Revision
B