



OS MAP - SCALE 1:1250

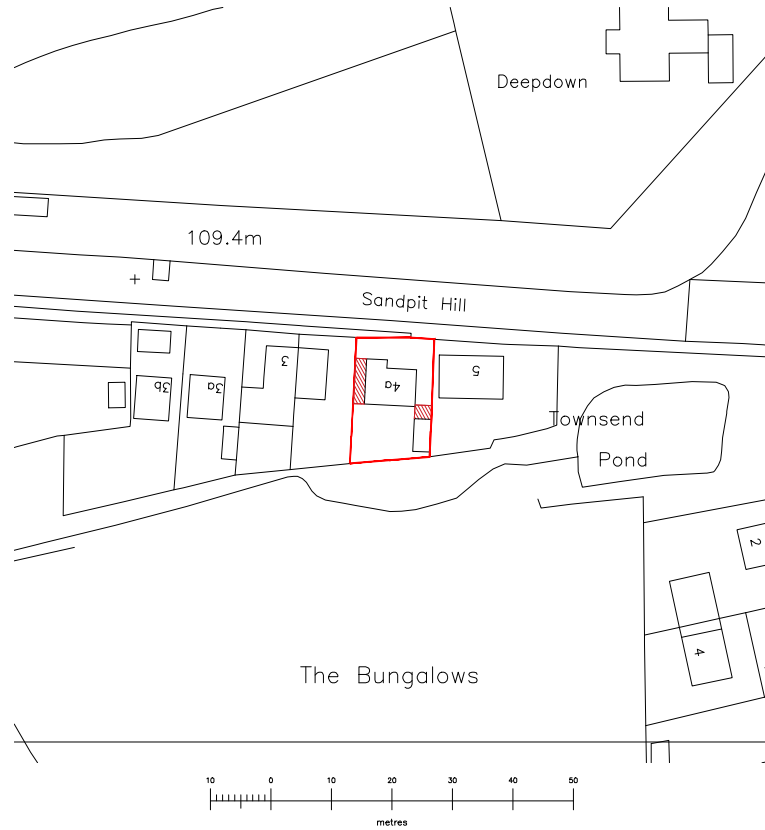

BLOCK PLAN - SCALE 1:500
-m

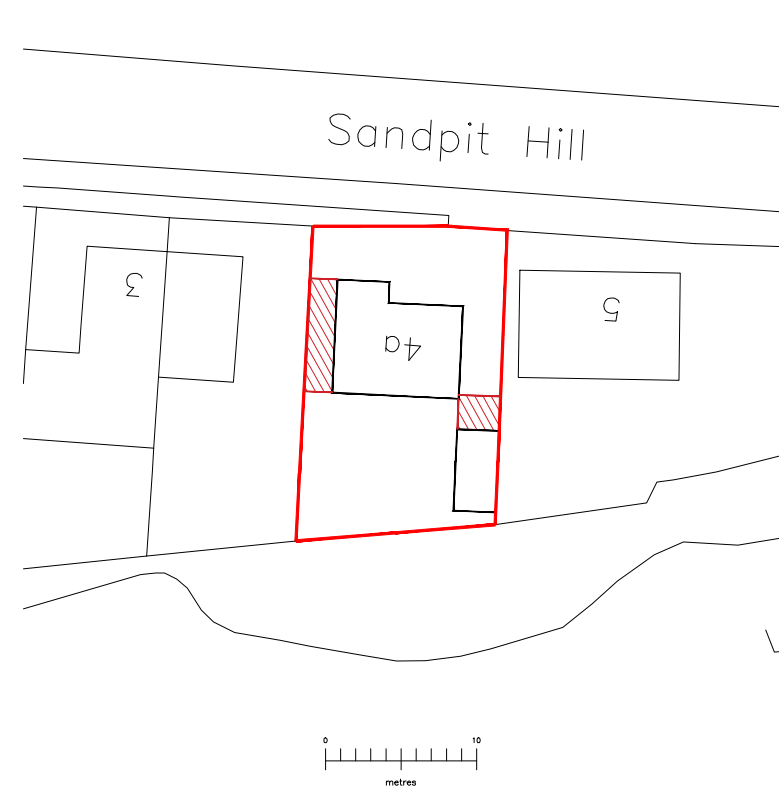

Serial number: 221781
 © Crown copyright and database right 2021
 Ordnance Survey licence 100048957
 Reproduction in whole or in part is prohibited
 without the prior permission of Ordnance Survey

-	FIRST ISSUE	RL	25.08.2021
REV:	DESCRIPTION:	BY:	DATE:

STATUS: **PLANNING**

CLIENT: Mr D Borg

PROJECT: 4a Sandpit Hill
MK18 4PF

DRAWING TITLE: OS MAP & BLOCK PLAN

SCALE AT A4: 1:1250/1:500	DATE: 25.08.2021	DRAWN: RL	CHECKED: AC
PROJECT NO: 21126	DRAWING NO: AD-OS	REVISION: -	



Amico Design Limited
 Farriers Barn, Station Farm, Denton Road,
 Northamptonshire, NN7 2BG
 01604 871809
 hello@amicodesign.co.uk
www.amicodesign.co.uk