

BOUNDARY



BOUNDARY

BOUNDARY

BOUNDARY

EXISTING DRIVE

EXISTING DRIVE

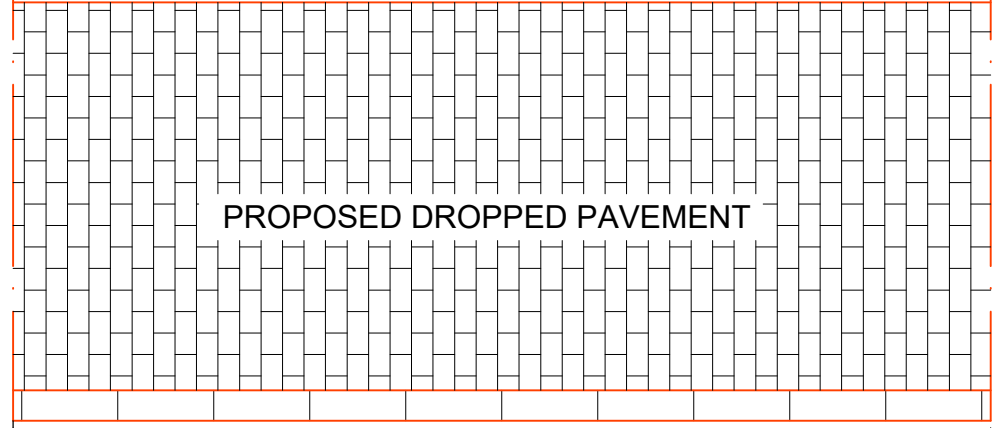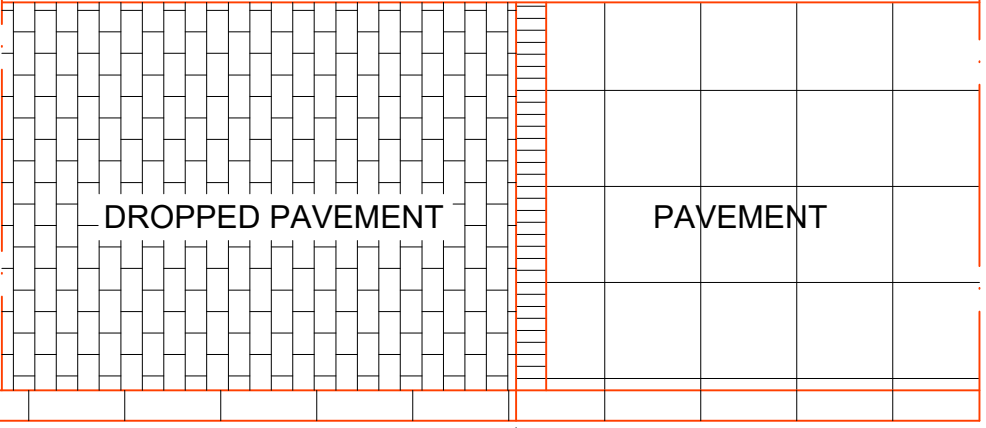

EXISTING DROP KERB

4400mm

PROPOSED DROP KERB

6500mm



Rev	By	Description	Date
<p><b>Mehra Design Services</b>            41 Summit Avenue            Kingsbury            London            NW9 0TH</p> <p>Telephone: 07456789516            E Mail: shihanaz41@aol.com</p>			
PRELIMINARY	<input type="checkbox"/>	INFORMATION	<input type="checkbox"/>
APPROVAL	<input type="checkbox"/>	CONSTRUCTION	<input type="checkbox"/>
TENDER	<input type="checkbox"/>		<input type="checkbox"/>
PLANNING	<input type="checkbox"/>		<input type="checkbox"/>
RECORD	<input type="checkbox"/>		<input type="checkbox"/>
<p>CLIENT            MR BEKIM</p>			
<p>PROJECT            13 KINGSBURY ROAD, LONDON, NW9 7HY</p>			
<p>DRAWING TITLE            EXISTING AND PROPOSED DROPPED KERB DETAIL</p>			
<p>DRAWN BY: SM</p>			
<p>CHECKED: SM</p>			
<p>DATE: AUGUST 2021</p>			
<p>SCALE: 1:50 @ A3</p>			
<p>REVISION NO.</p>		<p>REV</p>	
<p>SM700</p>		<p>---</p>	
<p>FILED ON AUTOCAD AS:</p>			