
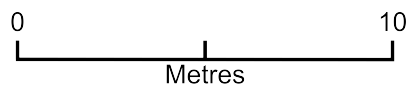


219 Chastilian Road - Site Location / Block Plan

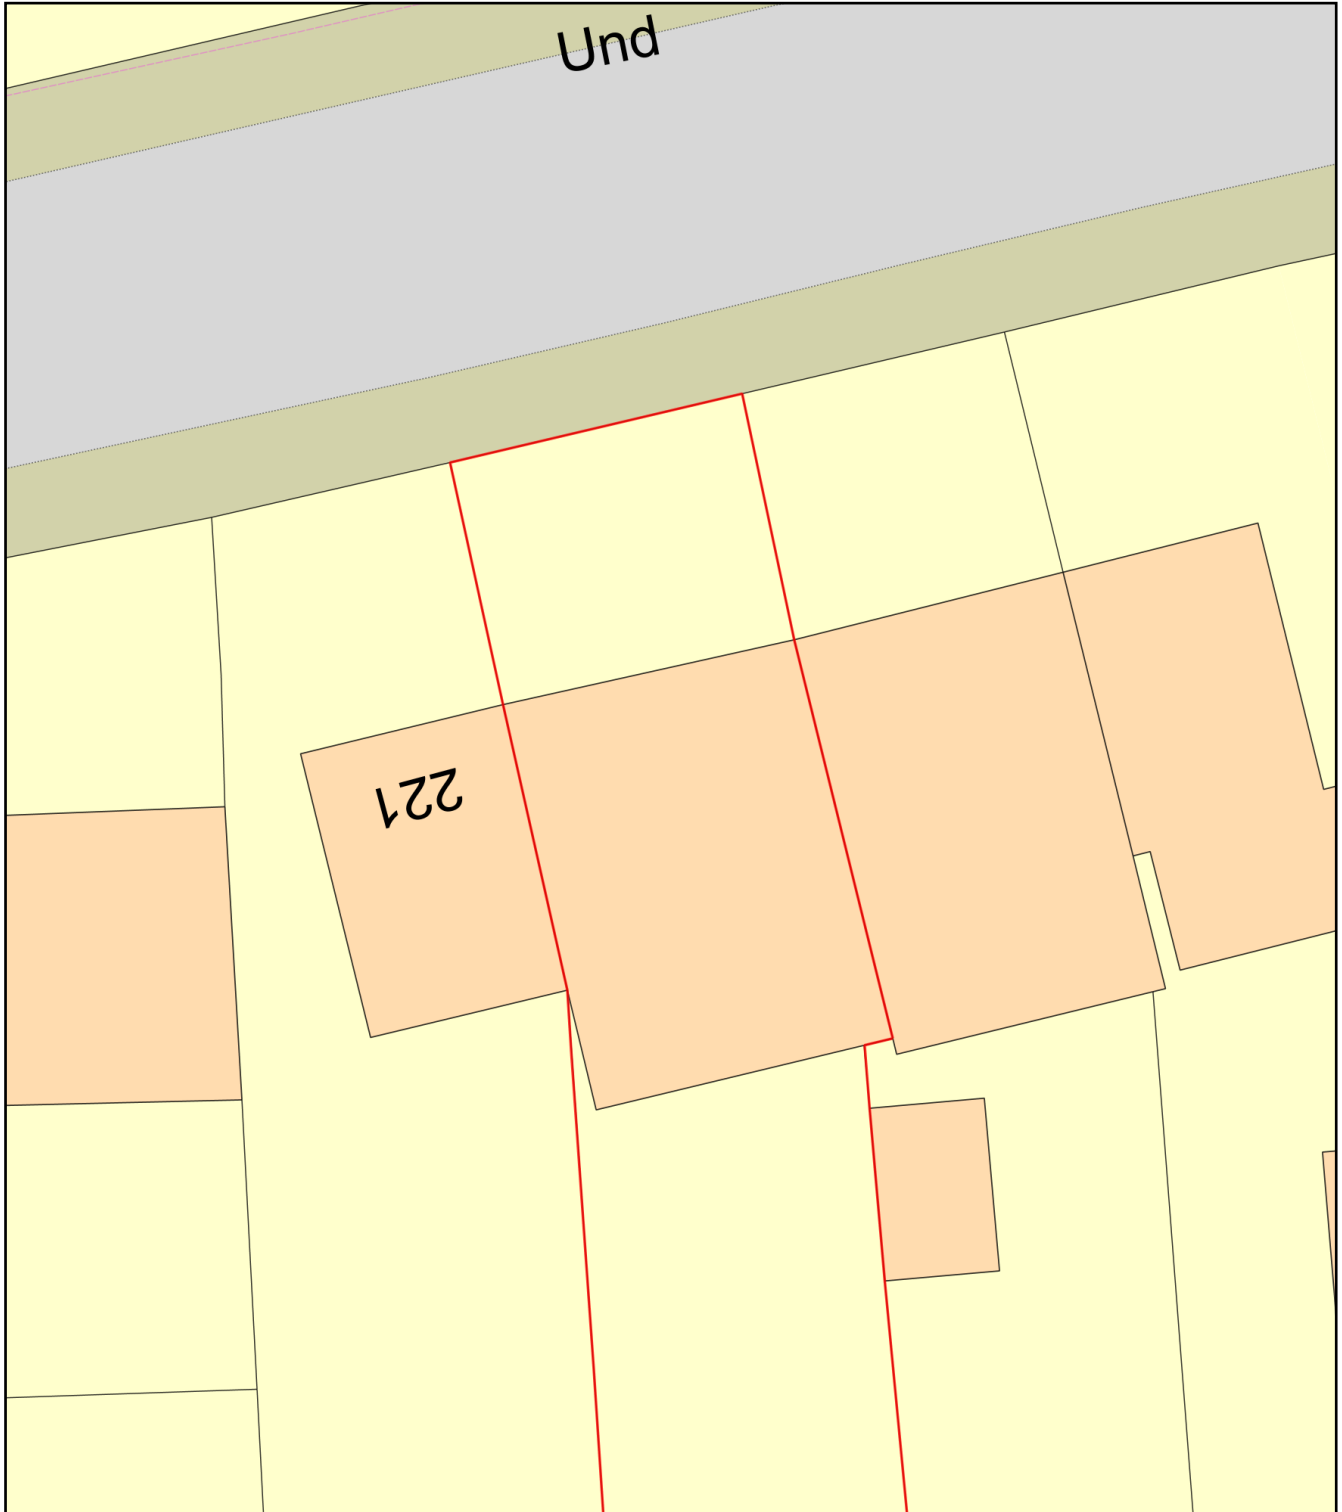

Plan Produced for: Mr & Mrs Church

Date Produced: 07 Aug 2021

Plan Reference Number: TQRQM21219111607724

Scale: 1:200 @ A4