



- DRAINAGE STORM NEW
- DRAINAGE STORM EXISTING
- DRAINAGE STORM EXISTING REMOVED
- DRAINAGE FOUL NEW
- DRAINAGE FOUL EXISTING
- DRAINAGE FOUL EXISTING REMOVED
- DRAINAGE COMBINED NEW
- DRAINAGE COMBINED EXISTING
- DRAINAGE COMBINED EXISTING REMOVED


EXTERNAL FINISHES SCHEDULE	
1	MarleyEternit Clay Plain Roof Tile - color to match existing
2	GRP Flat Roof
3	Powdercoated dark Aluminium Door system by Express Bifolds (Jon Wakley 01737 760744)
4	Dark framed double glazed windows to match existing
5	Dark/Clear Lantern Roof Light (Triple Glazed recommended)
6	White/ light 'K' rendering
7	White UPVC Fascia/Black UPVC Guttering to match existing
8	
9	
10	
11	
12	
13	
14	
15	

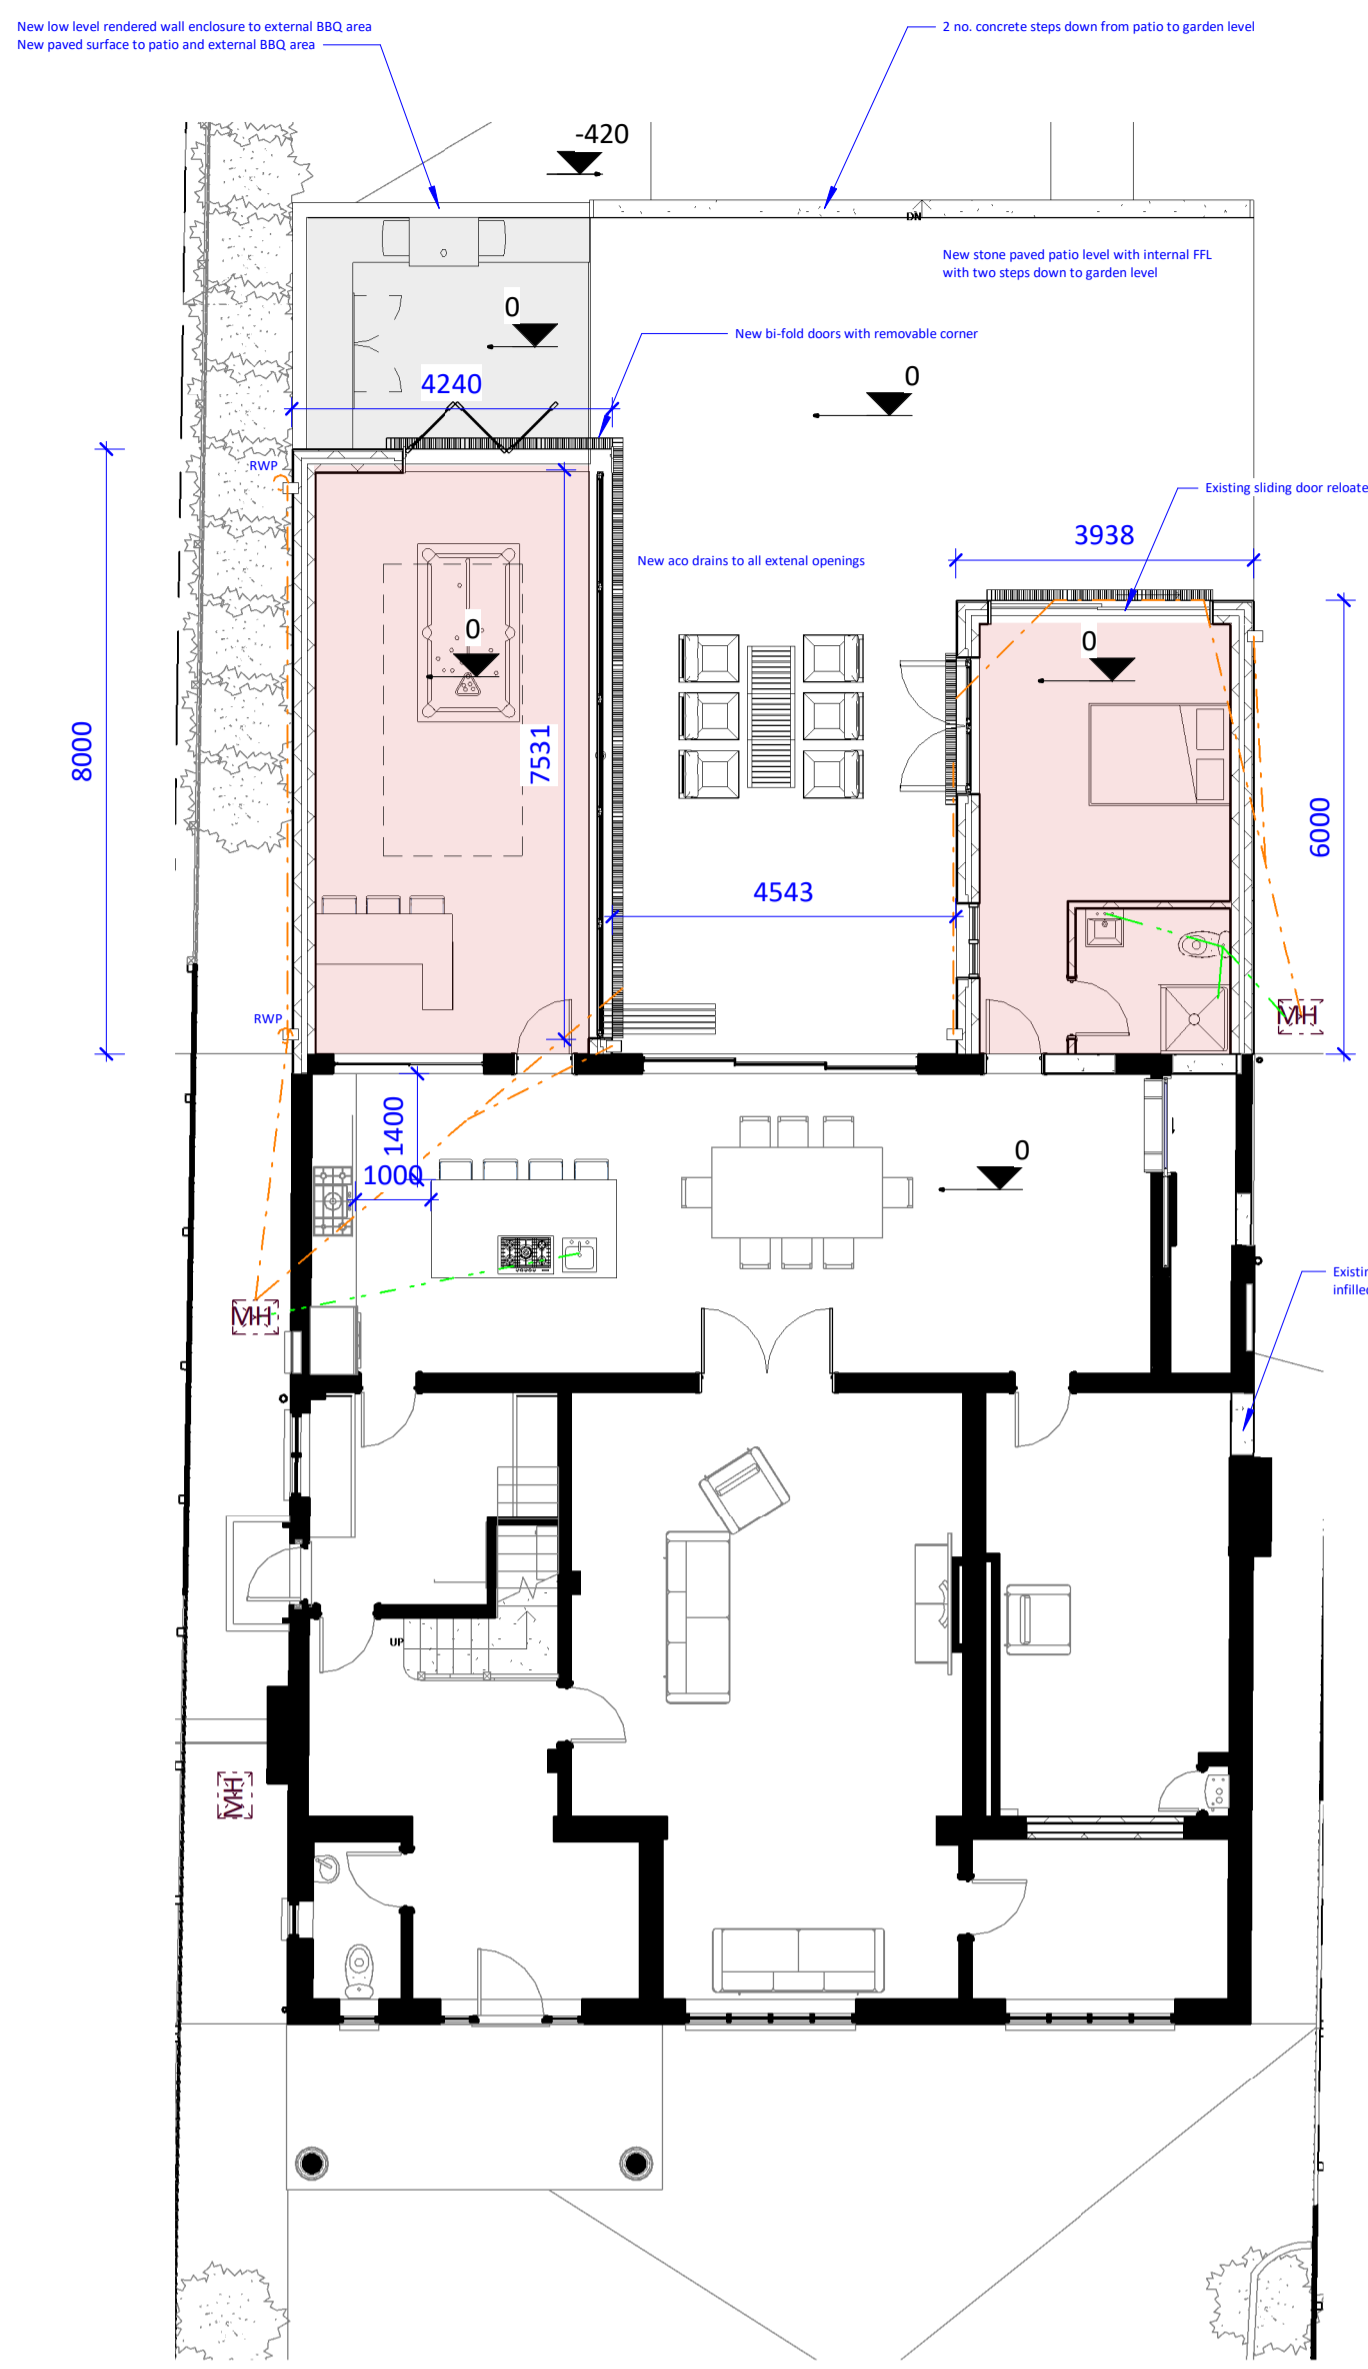


1 Proposed Ground Floor
1 : 100

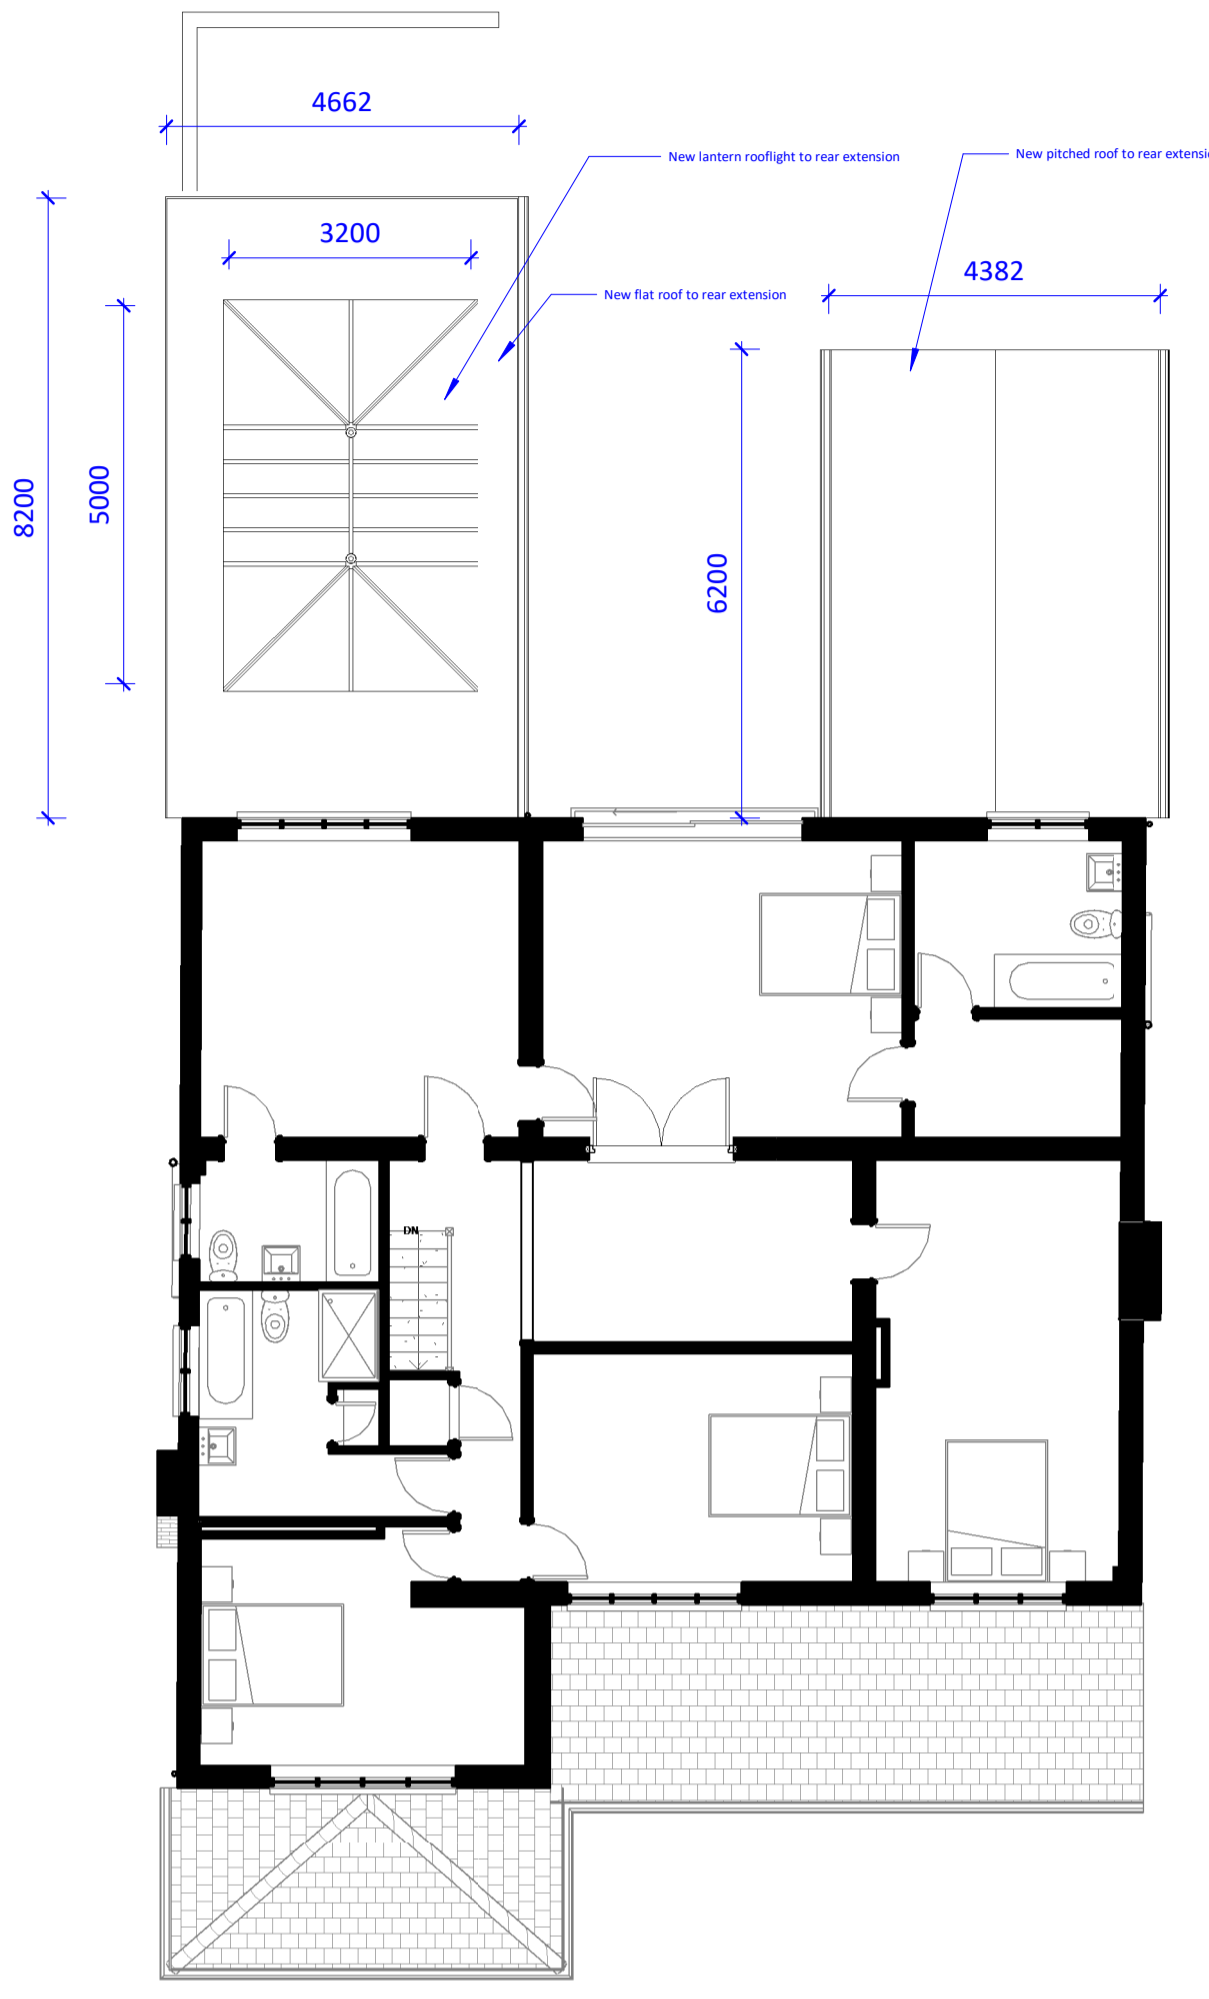

2 Proposed First Floor
1 : 100

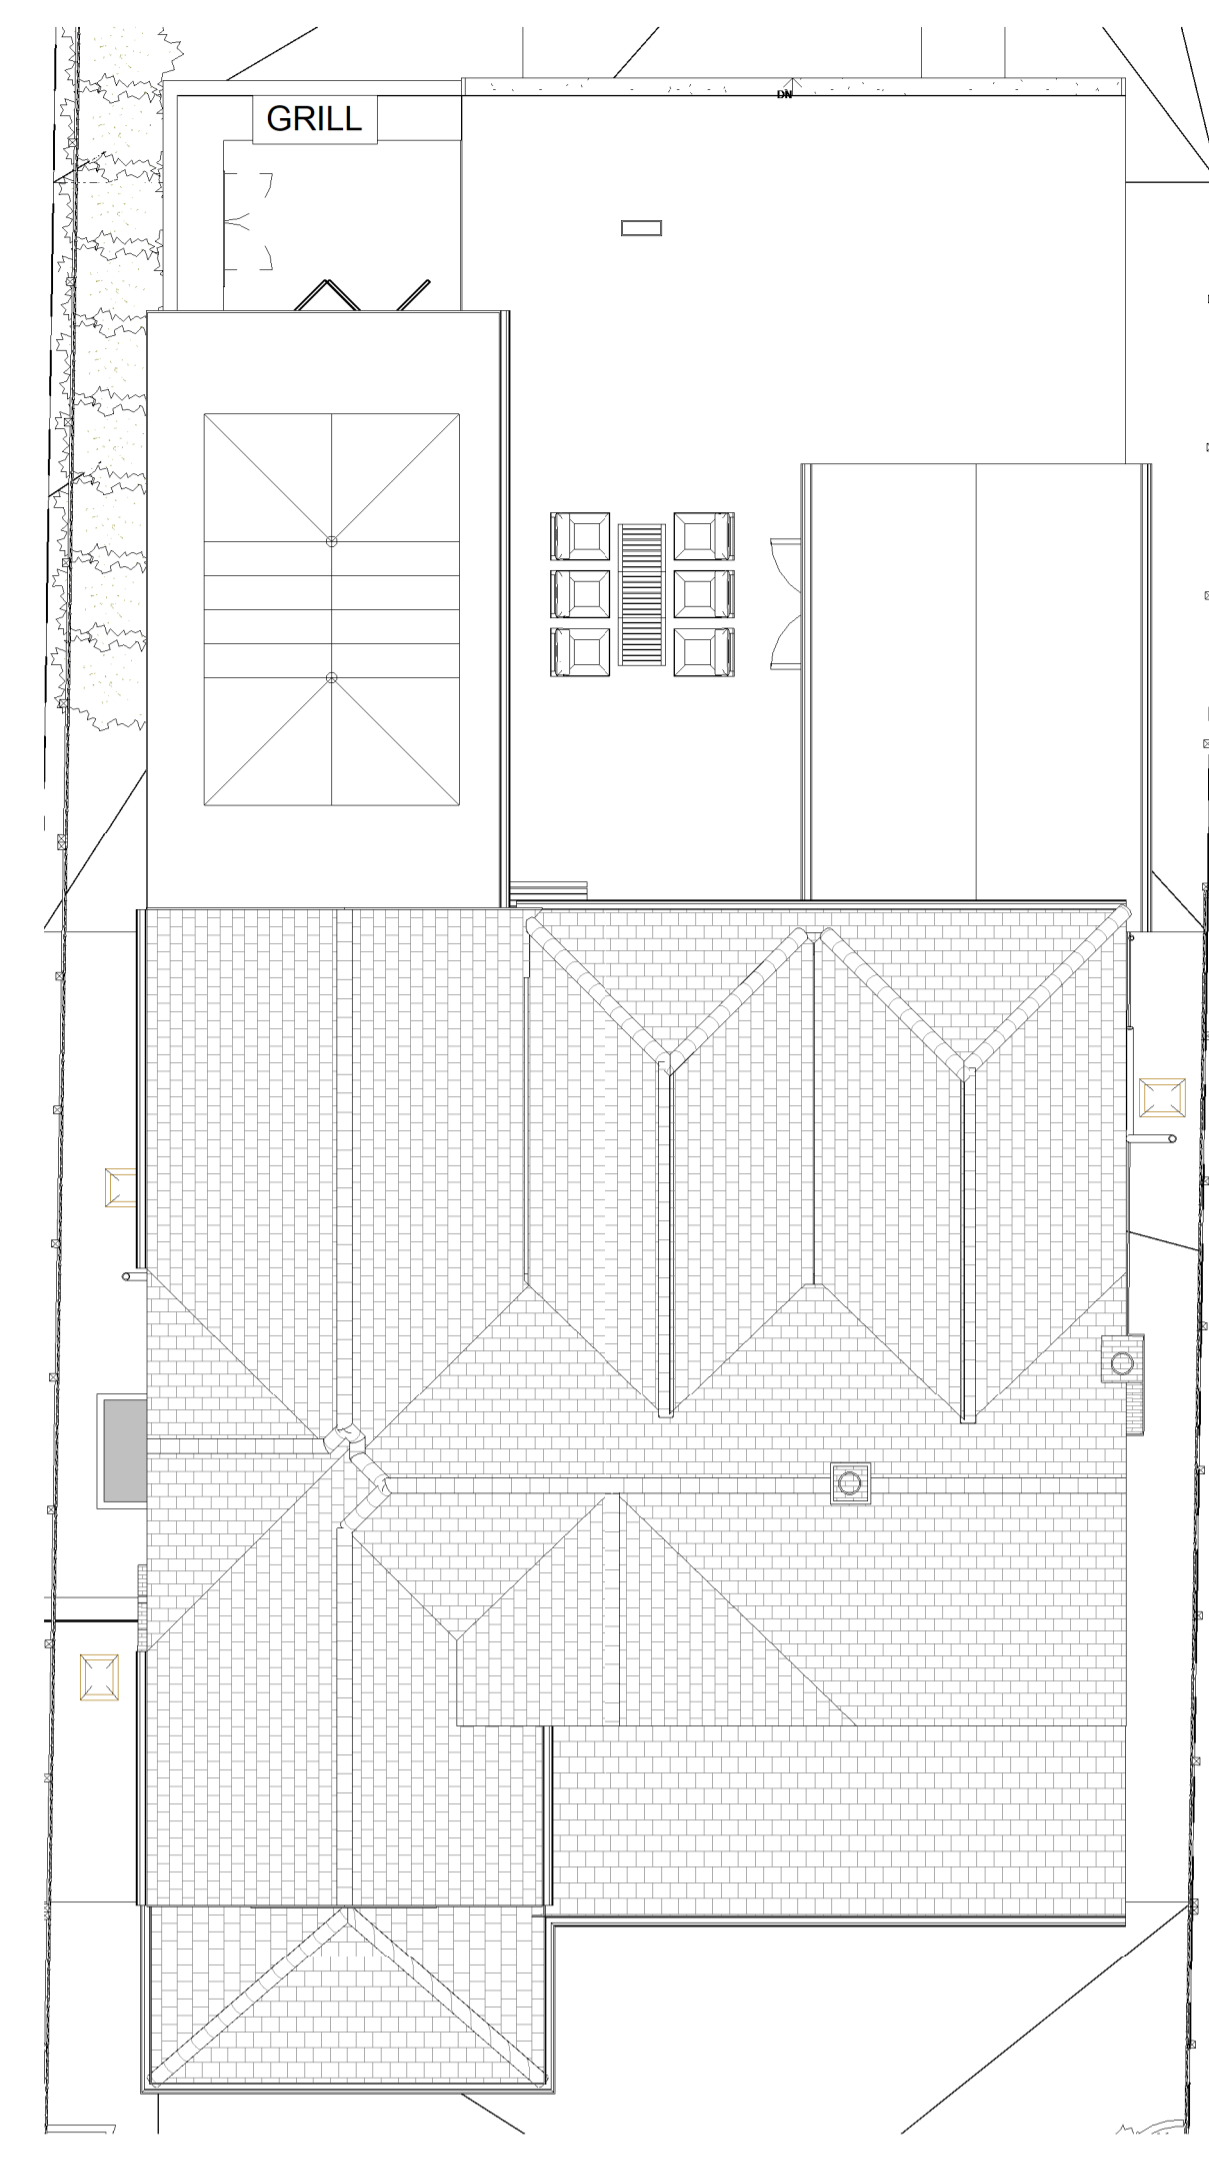

3 Proposed Site
1 : 100

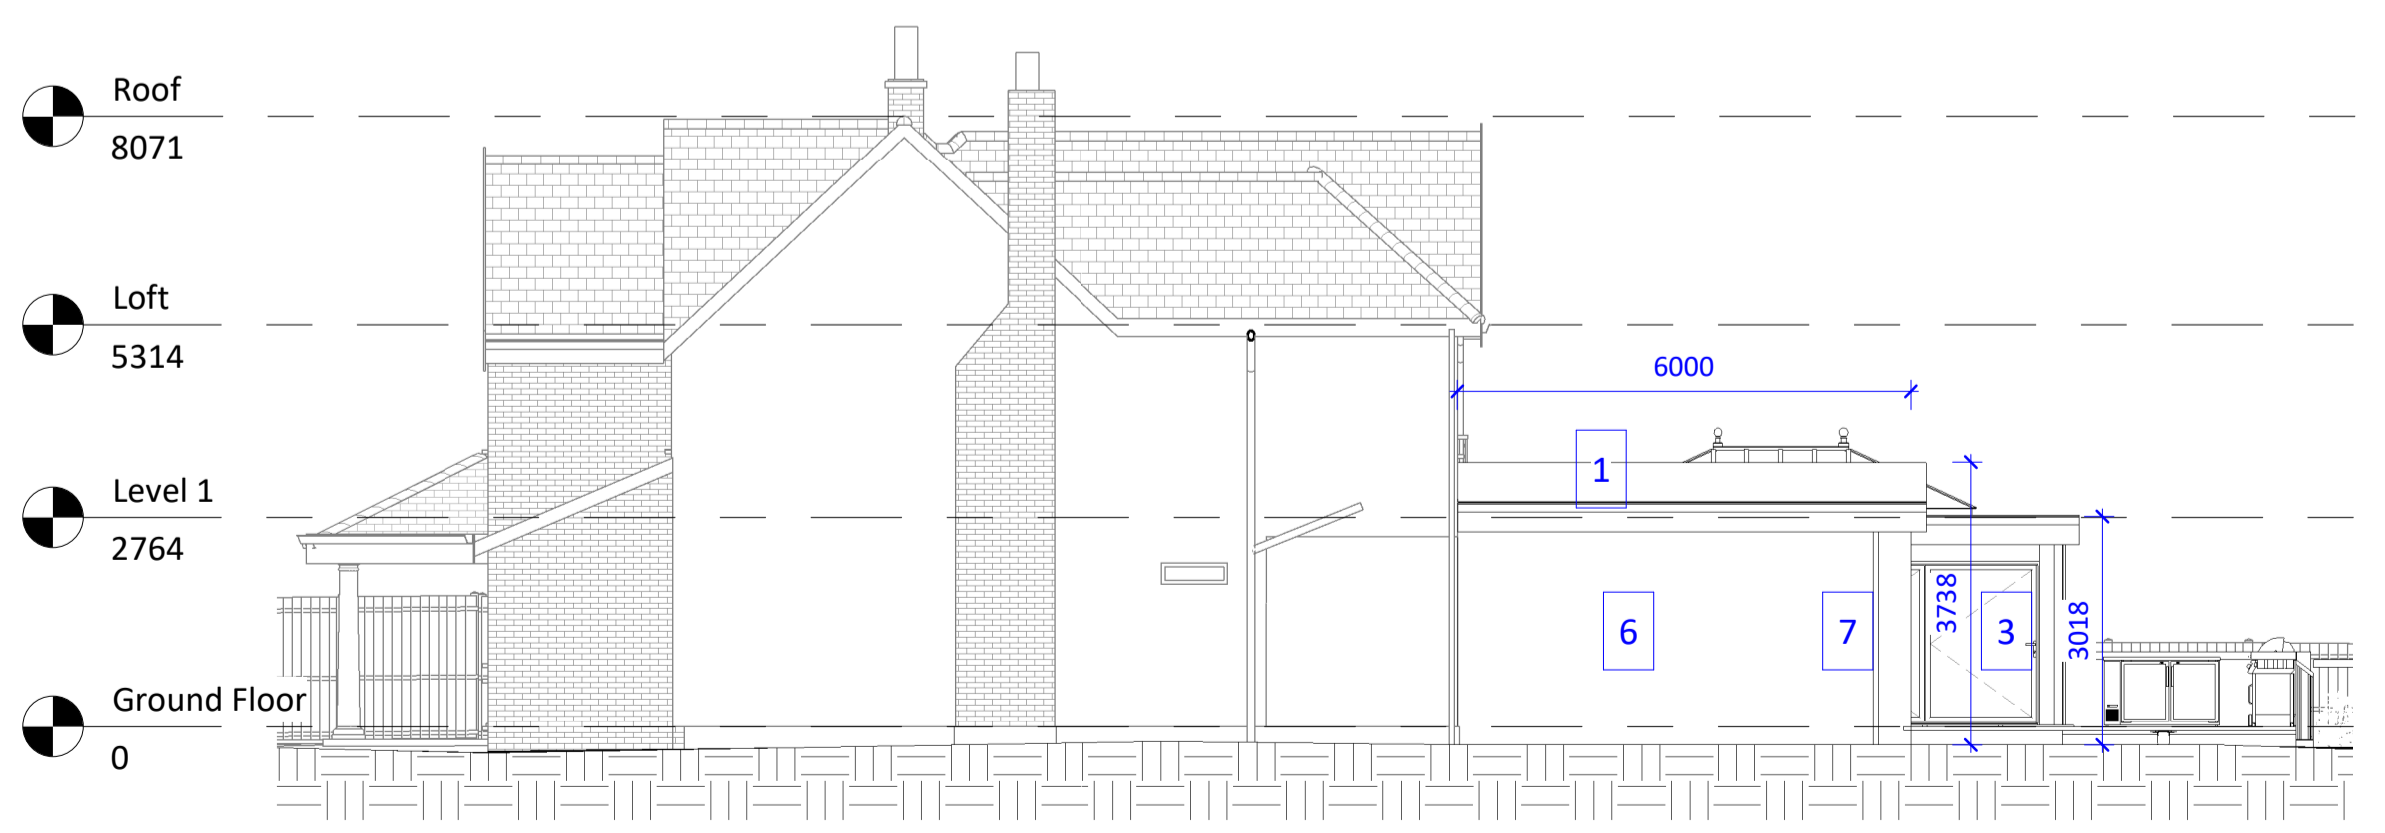

4 Proposed RHS Elevation
1 : 100



5 Proposed LHS Elevation
1 : 100



Amendments:

Rev	Date	Description

Project:
95 Birchwood Road
Dartford
DA2 7HQ

Title:
Planning Drawings
Proposed Layouts and Elevations

Bluelime Retail Ltd /
Bluelime Home Design LLP.
Design, Project
Management, Build

Thames Innovation Center,
Veridion Way, Veridion
Park, Erith, Kent DA18 4AL

blue lime®

Tel: 01322 521026

Single storey rear extension

Drawn by:	Scale:	© A1	Date:
DRC	1 : 100		28/07/21
Drawing number:	BL/DRG/170321/ 04		Rev:

