




1 KEY PLAN  
NTS

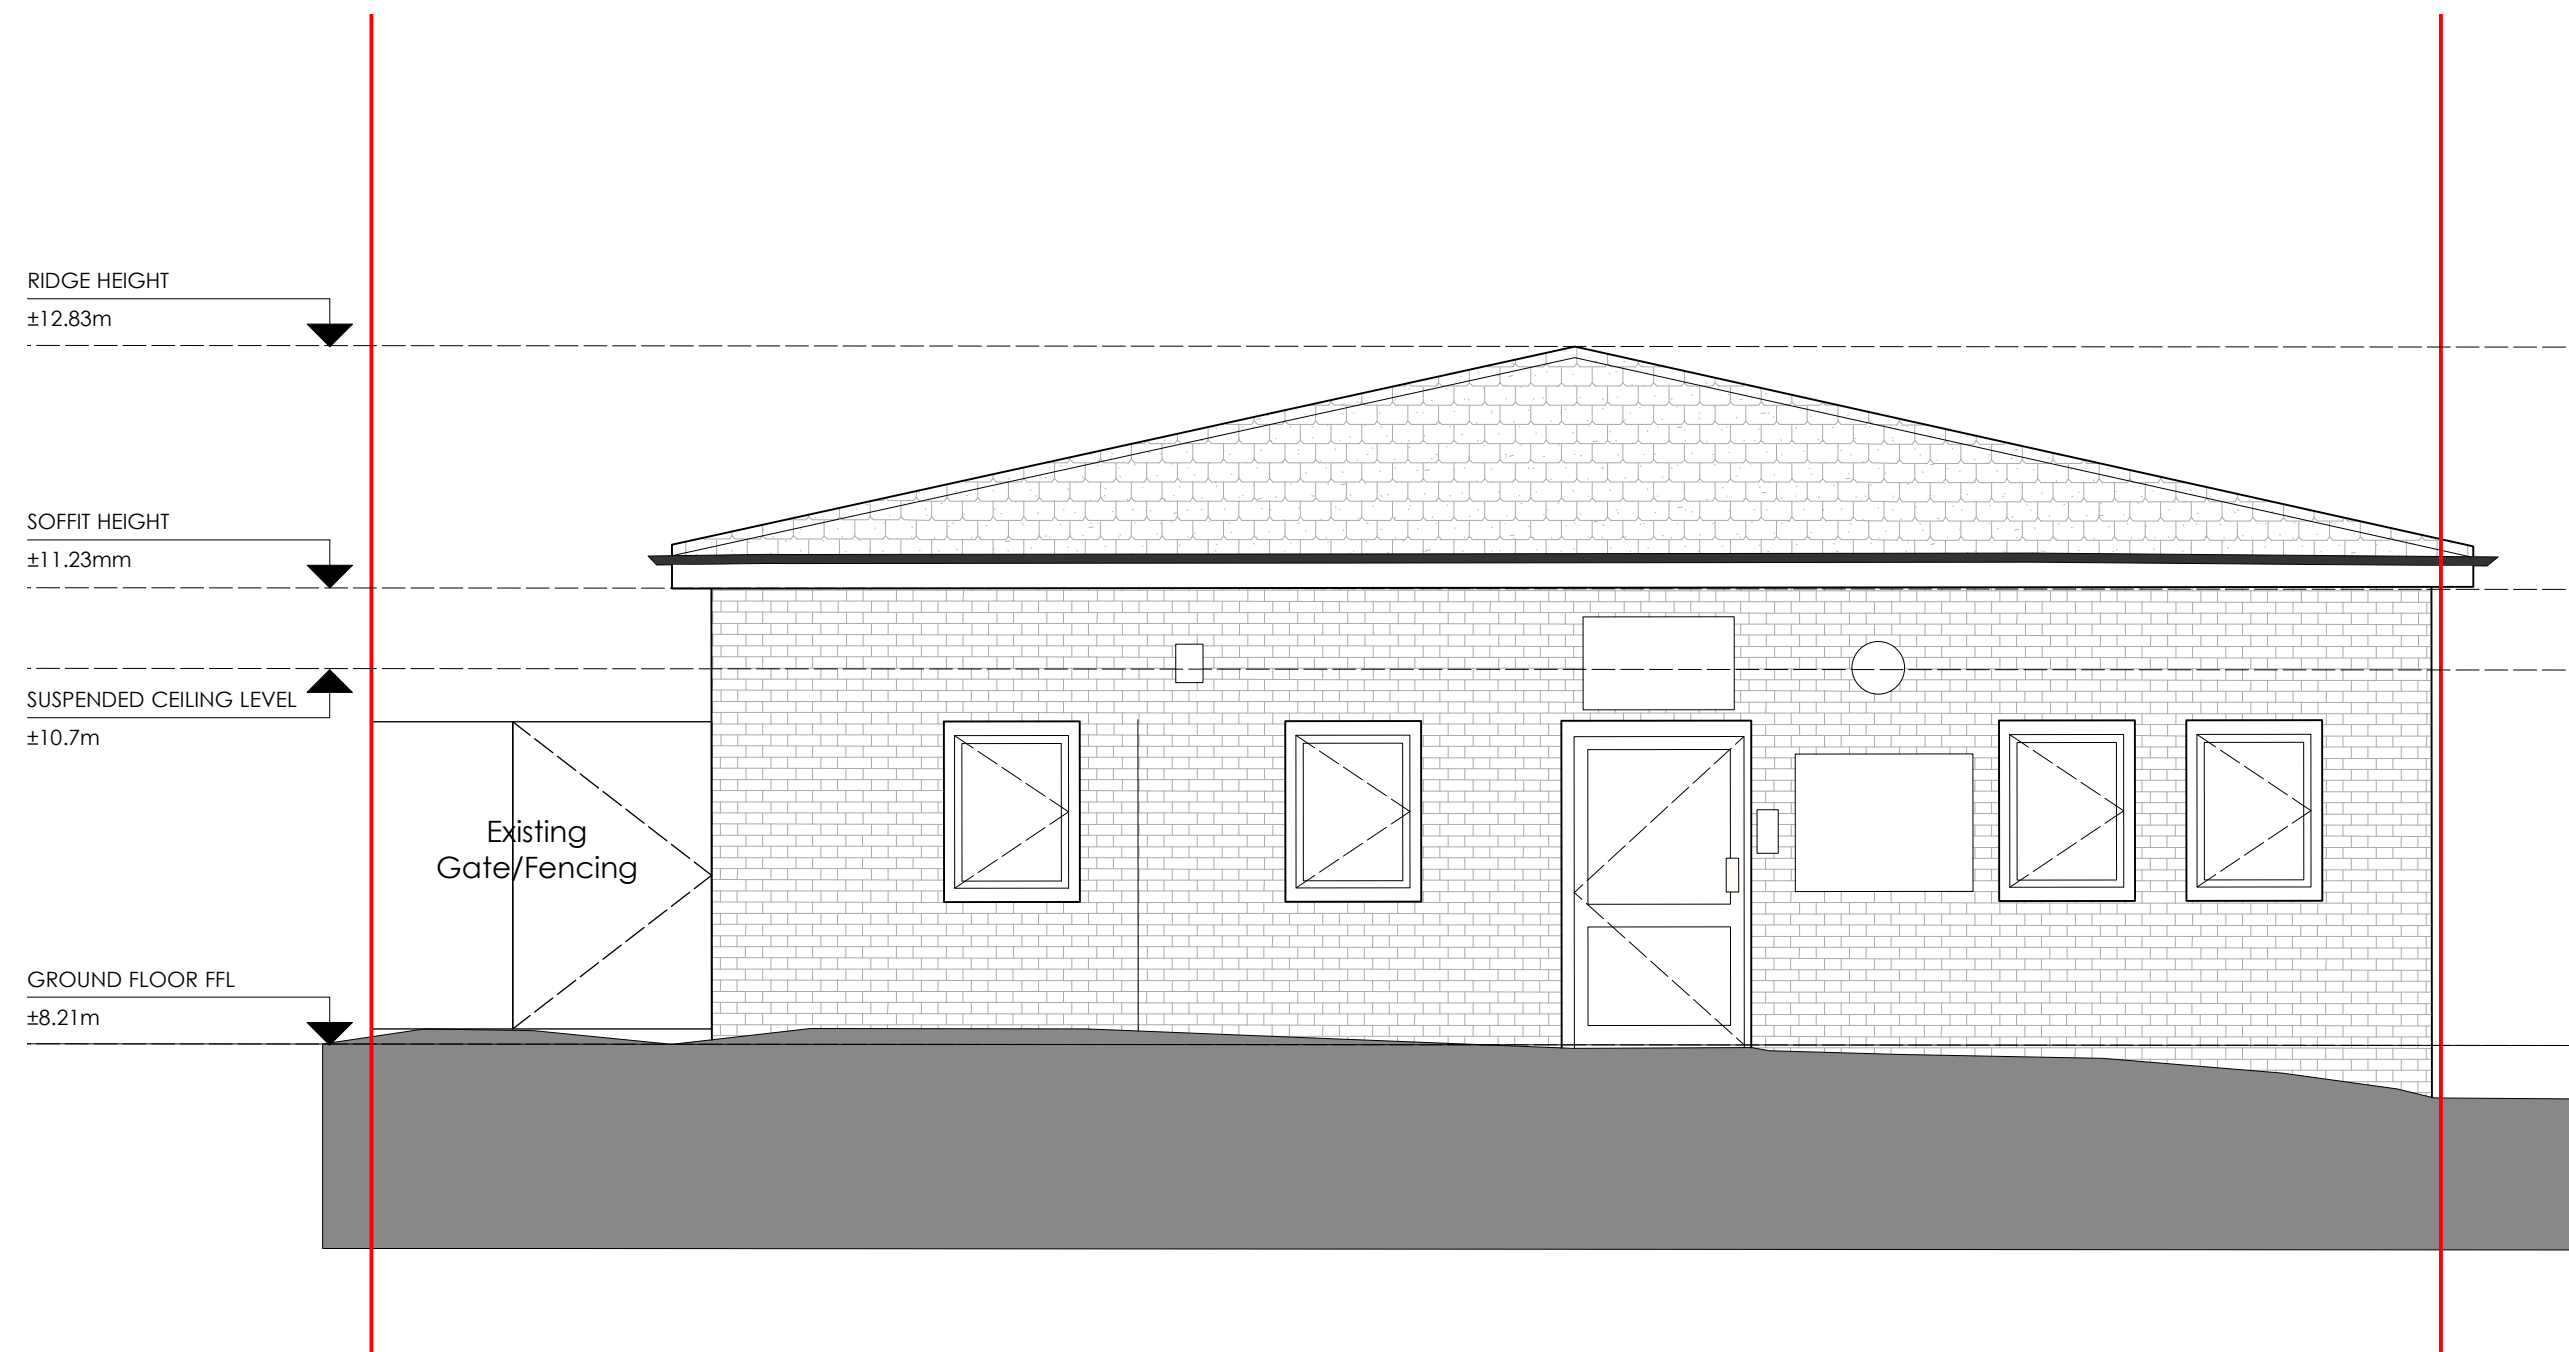

2 ELEVATION A  
1:50

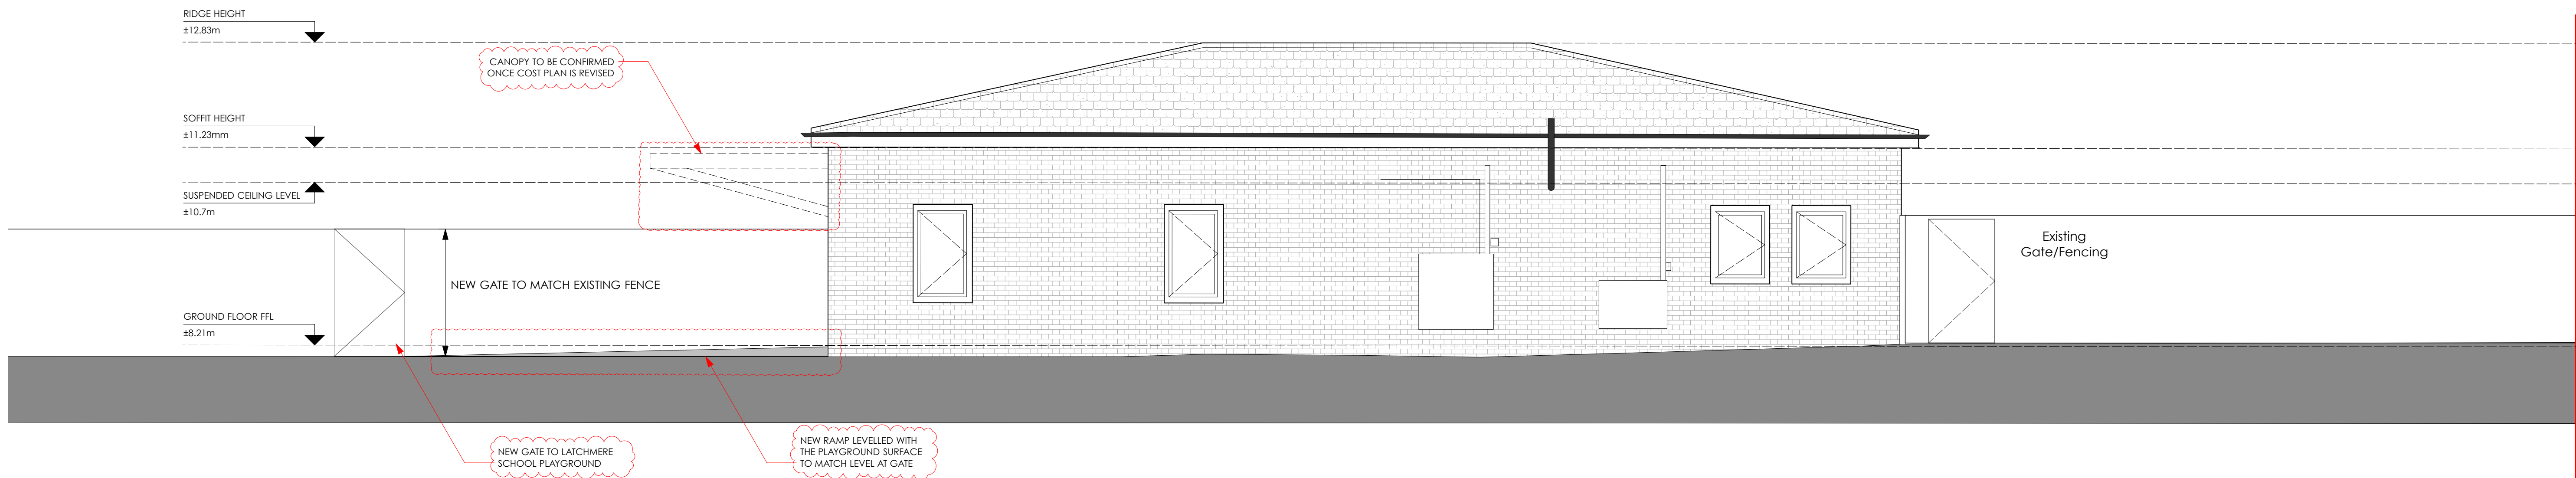


3 ELEVATION B  
1:50

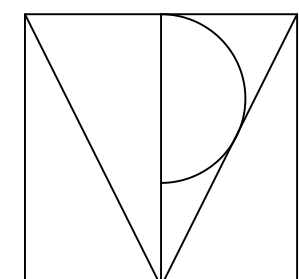

TPM Studio  
Canonbury Yard  
New North Road  
London N1 7BJ  
  
+44 (0) 20 3773 3374  
info@tpm-studio.co.uk  
www.tpm-studio.co.uk

LEGEND:  
SITE BOUNDARY  
BRICK CLADDING  
ROOF TILES

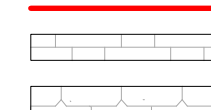

REVISION NOTES:  
0 13/07/2021 ISSUED FOR CONSTRUCTION  
1 23/07/2021 ISSUED FOR CONSTRUCTION

GENERAL NOTES:  
1. ALL DIMENSIONS IN MM UNLESS OTHERWISE STATED  
2. ALL DIMENSIONS TO BE CHECKED ON SITE BY THE CONTRACTOR  
3. DO NOT SCALE FROM THIS DRAWING  
4. TO BE READ IN CONJUNCTION WITH RELEVANT CONTRACT DRAWINGS  
5. TO BE READ IN CONJUNCTION WITH RELEVANT ENGINEERS DRAWINGS  
6. REPORT ANY ERRORS, OMISSIONS AND DISCREPANCIES TO THE ARCHITECT

Project Title: DYSART  
Project Ref: 1128  
Status: CONSTRUCTION  
Scale: 1:50 / A1  
Sheet Title: PROPOSED ELEVATIONS  
Sheet Ref: C330 / 1