
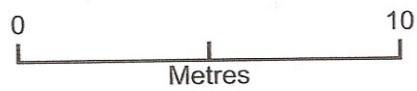


21/02834/FUL Existing site block plan

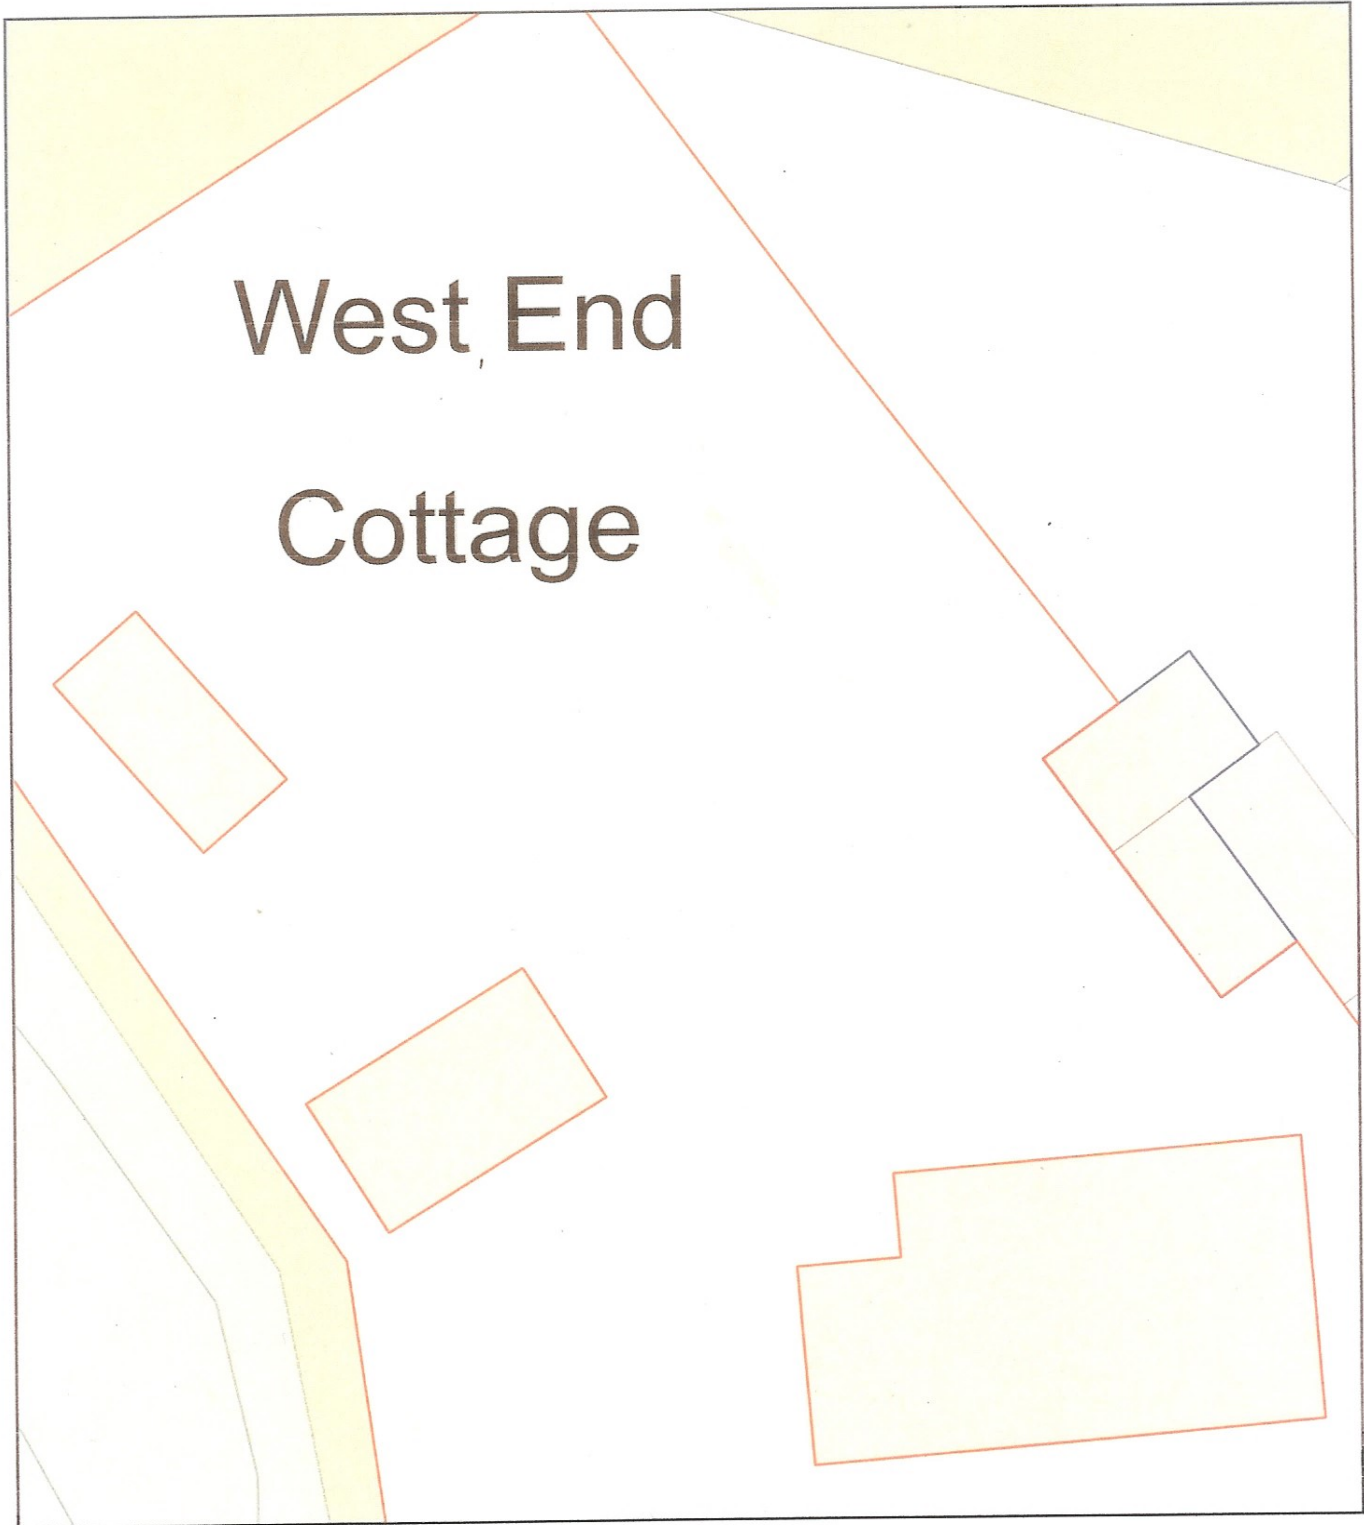

Plan Produced for: Anne Hudson

Date Produced: 29 Jul 2021

Plan Reference Number: TQRQM21210113907459

Scale: 1:200 @ A4