


Existing Block Plan

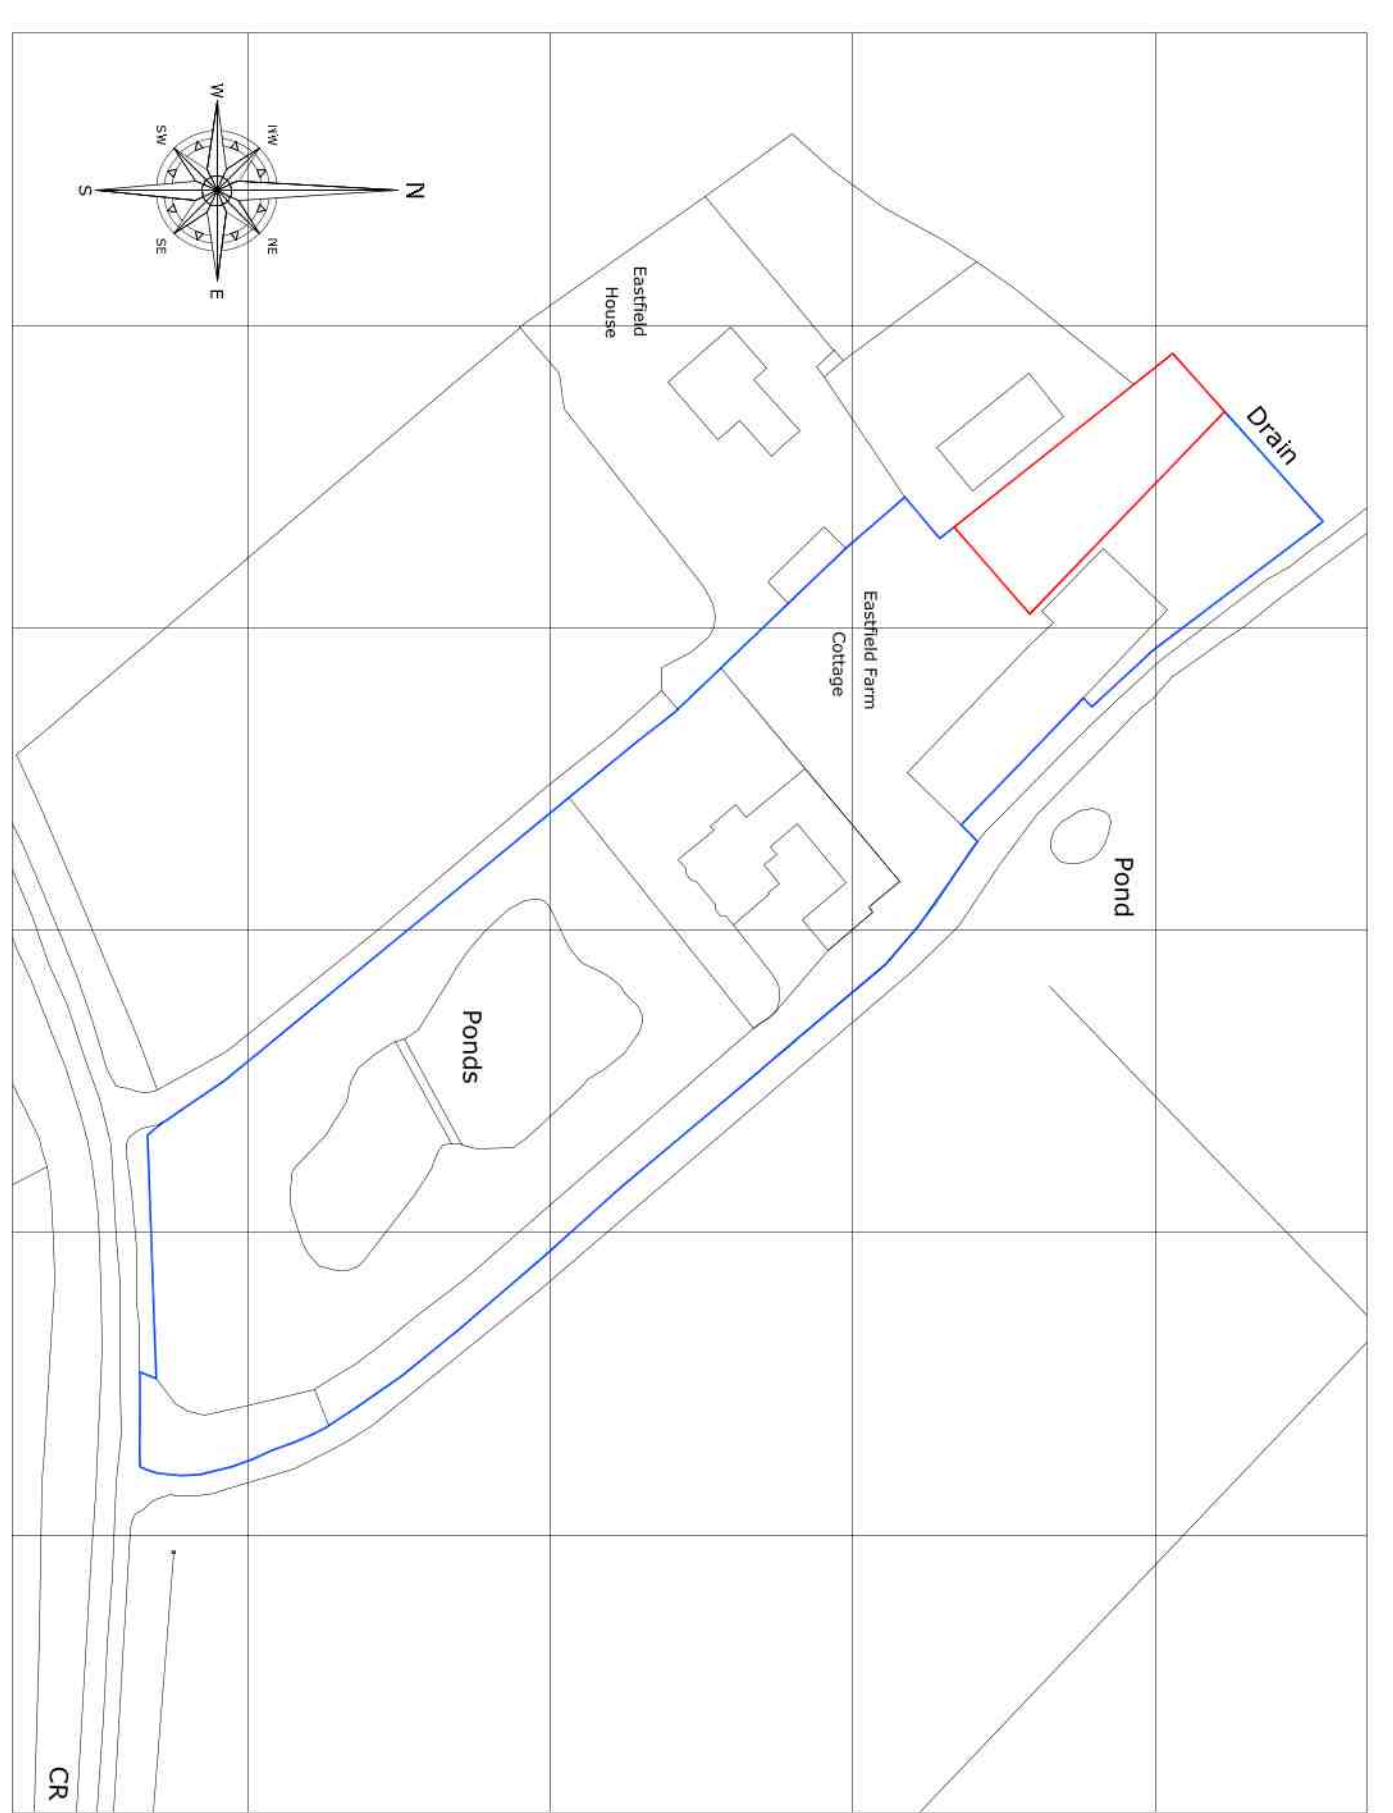

Ordnance Survey (C) Crown Copyright 2020. All rights reserved. Licence number 100020449

DESIGNQUBE
By Steven Brown

Architecture and Urban Design
www.designcube.co.uk
1 New Cottages, Hallington, Louth, Lincs, LN11 9QX
Tel: 01507 610375 - E-Mail: designcube@btconnect.com

Client	Mr & Mrs Fairburn	Site Address	Eastfield Farm Cottage, Manby Road, Stewton
Project Title	Proposed Holiday Cottages	Drawing	Existing Site Layout & OS Plans
Drawn By	SAB	Scale	1 : 200 1 : 500 1 : 1250
Date	August 2021	Drawing Number	DQ-482 - SL1
Revisions	A1	Original Paper Size	A1

This drawing has been prepared for the purpose of obtaining Planning and/or Building Regulation Approvals only. The contractor is responsible for taking and checking all dimensions and levels on site prior to commencement and reporting any discrepancies to the client and the architectural consultant. This drawing is the copyright of DesignQube By Steven Brown Ltd and must not be reproduced without written consent.

© DesignQube By Steven Brown 2021

Existing Site Layout Plan