

IF THE ABOVE DIMENSION DOES NOT MEASURE THREE CENTIMETRES (3 CM) EXACTLY THIS DRAWING WILL HAVE BEEN ENLARGED OR REDUCED, AFFECTING ALL LABELLED SCALES.

PLEASE DO NOT SCALE OFF DRAWINGS. IF IN DOUBT, PLEASE CONFIRM DIMENSIONS AND VERIFY DETAILS WITH WILLIAM GRAY ASSOCIATES BEFORE PROCEEDING WITH WORK.


THIS DRAWING IS THE COPYRIGHT OF WILLIAM GRAY ASSOCIATES



2

S-02 CROSS SECTION THROUGH ENTRANCE HALLmm

1:50

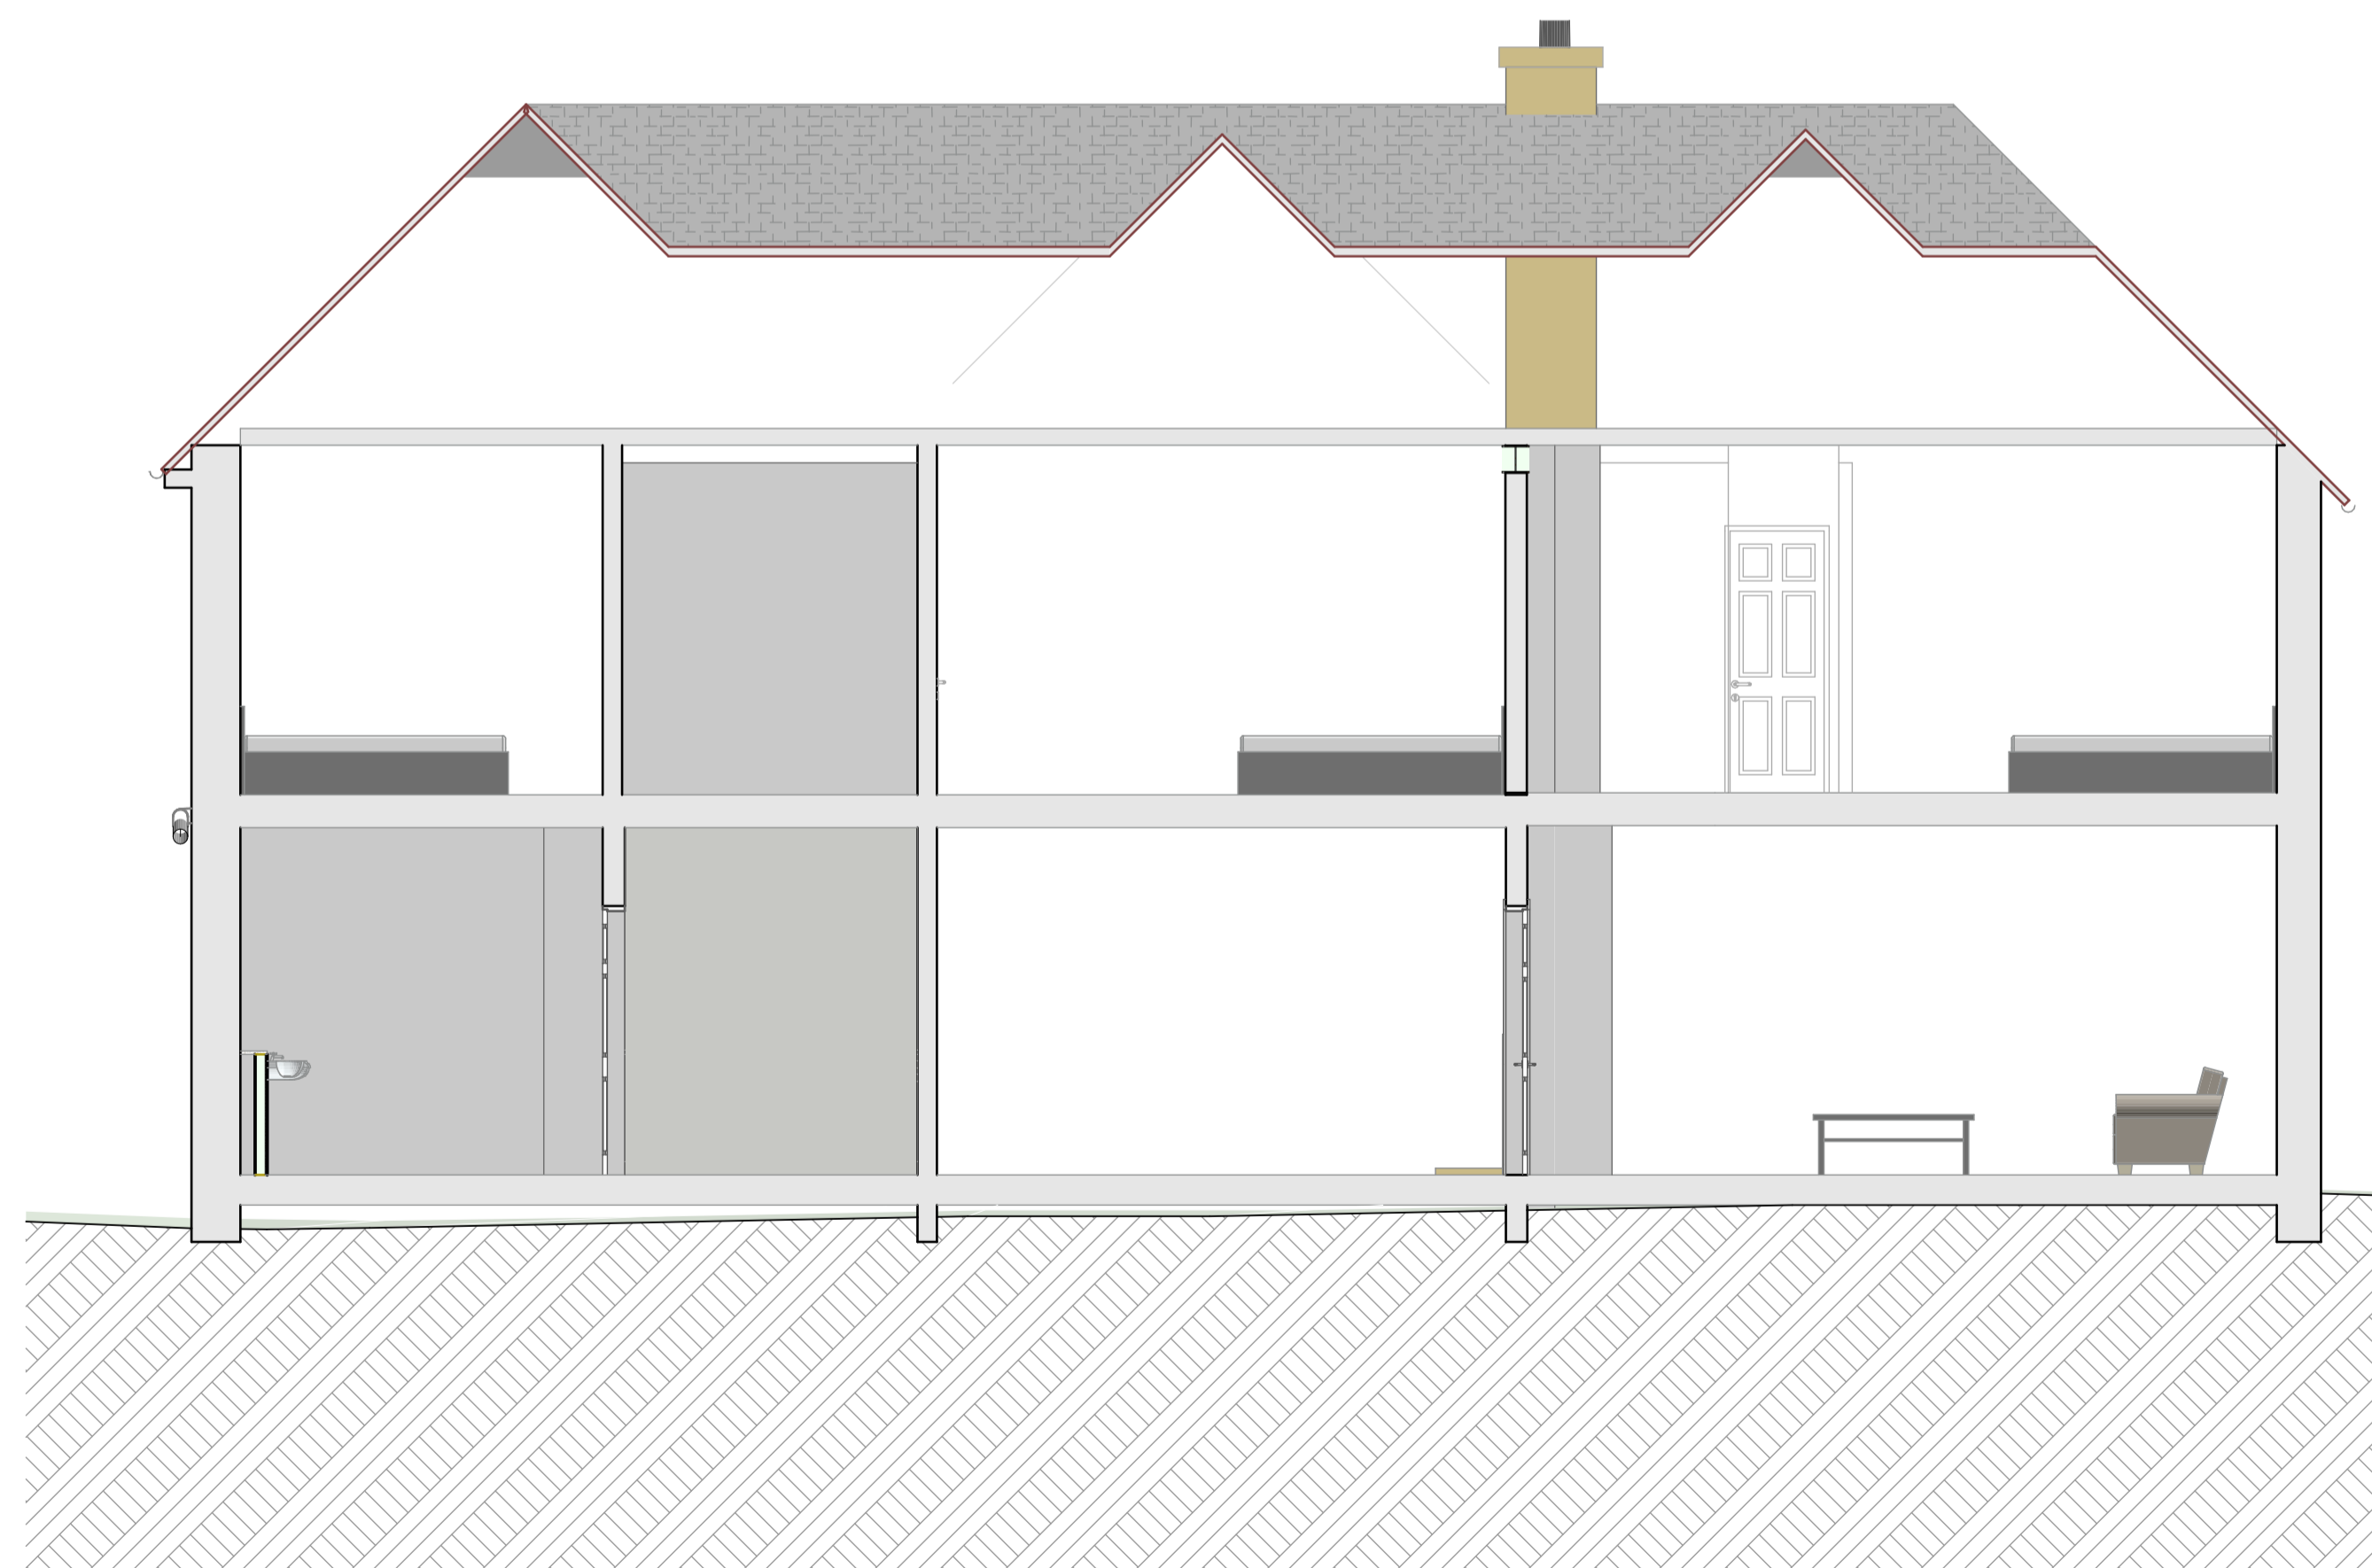

1

S-01 LONG SECTION LOOKING SOUTH

1:50

03	Ch-03	Roof access hatches added, stairs placed	29/08/2021
02	Ch-02	Roof ridges aligned	27/08/2021
	Ch-01	Amendments	
Trans mitt Set ID	ChID	Changes Made	Date

Job Title
Bowes View
Abbey Lane
Barnard Castle
Co Durham
DL12 9TH

SECTION PROPOSALS

Drawing Status
TP

Drawn by **WHG** Date **29/08/2021**
Checked by **William Gray** Date of Issue **31/08/2021**

Drawing Scale
1:50

Project No.	Layout ID	Revision ID
544-	B1.07	03