




Notes:
Renovation of existing house with a rear 4.5m addition.

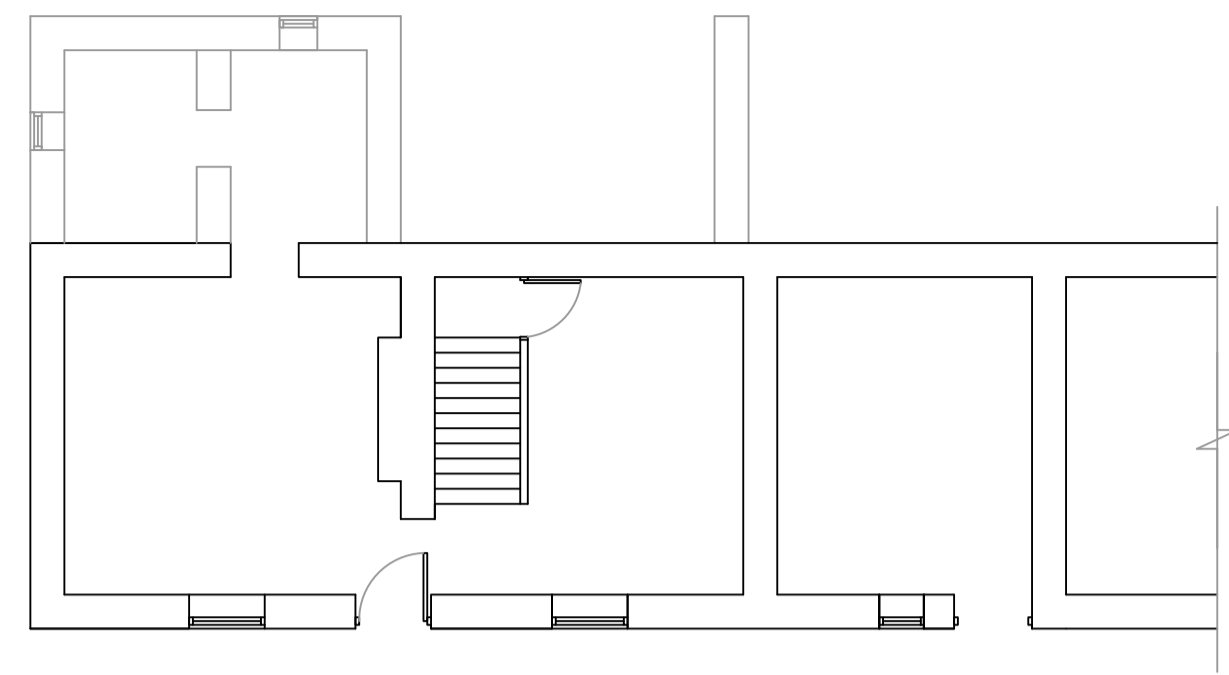


Existing GF Layout

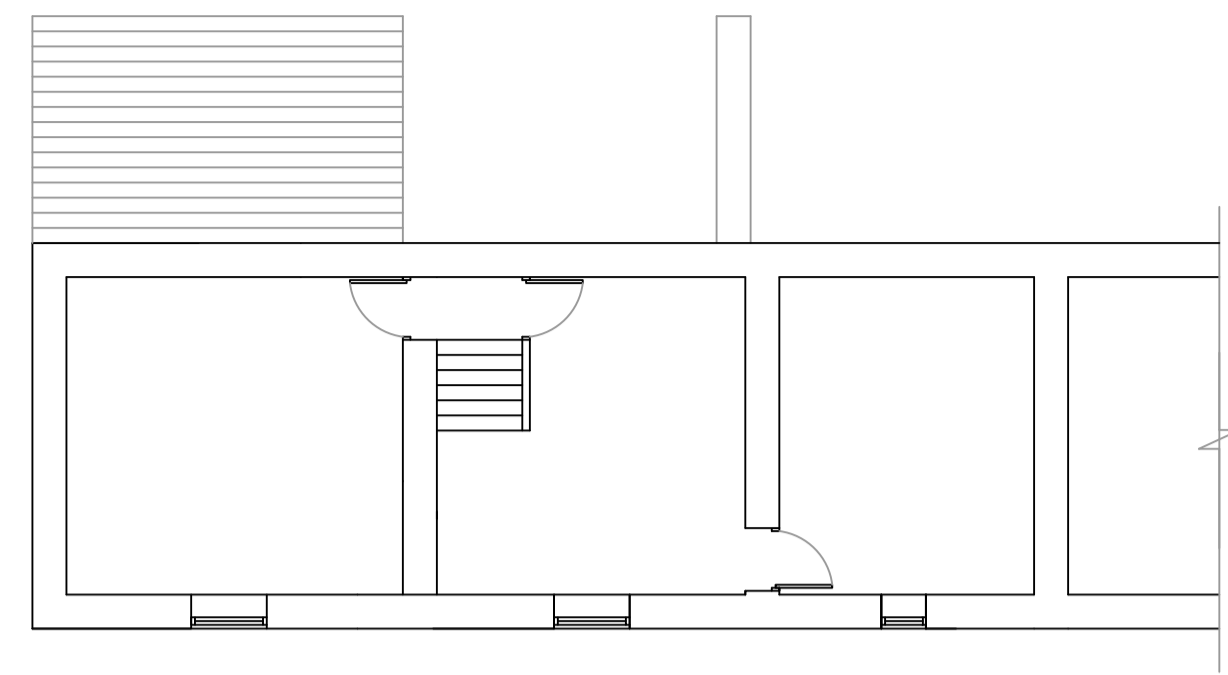


Existing FF & Roof Layout

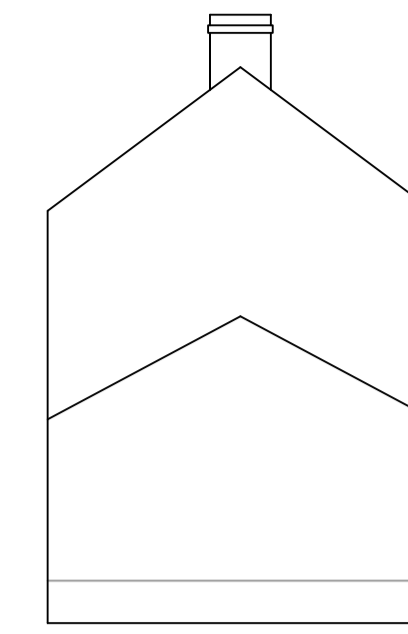


Existing Side B

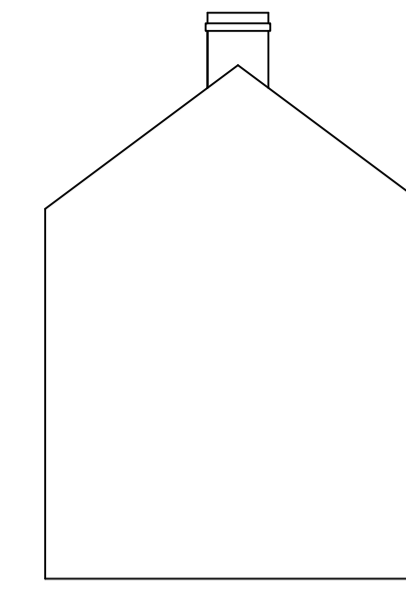

Existing Side A

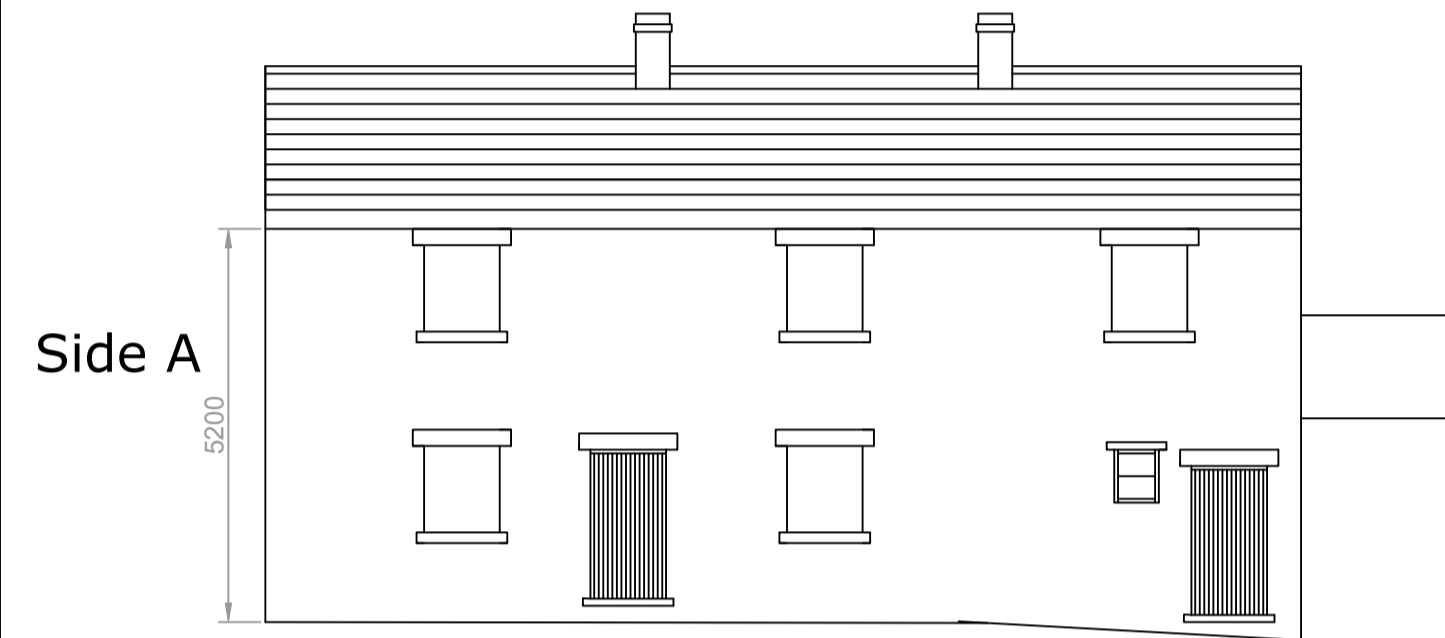


Existing Front

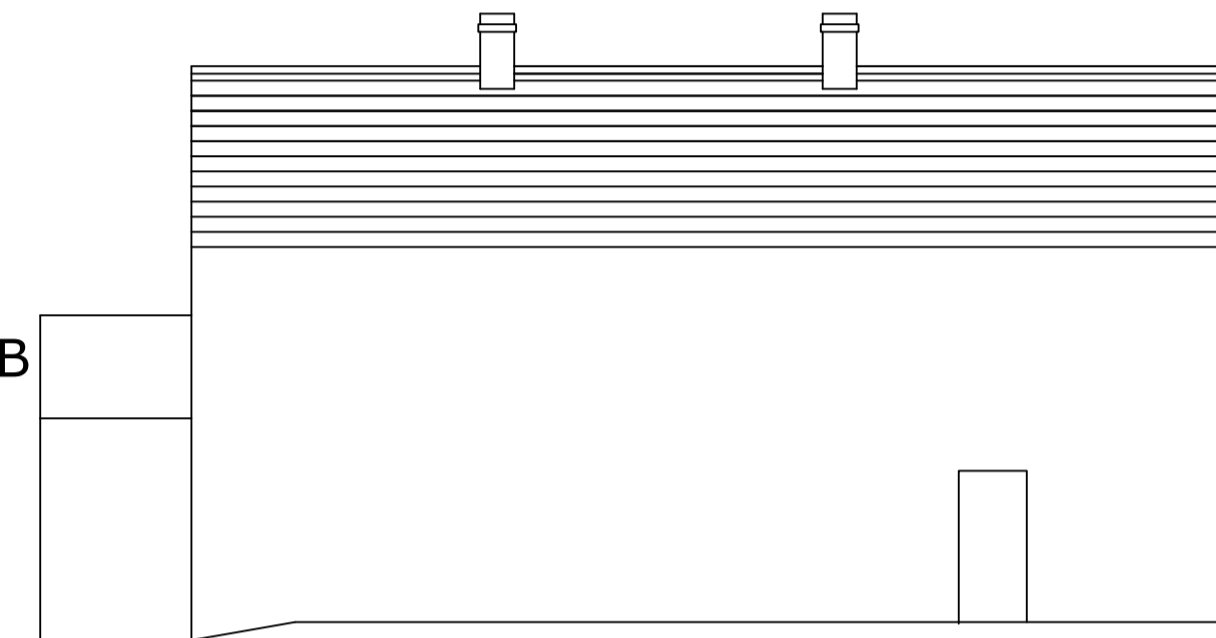


Existing Rear




Proposed Side A

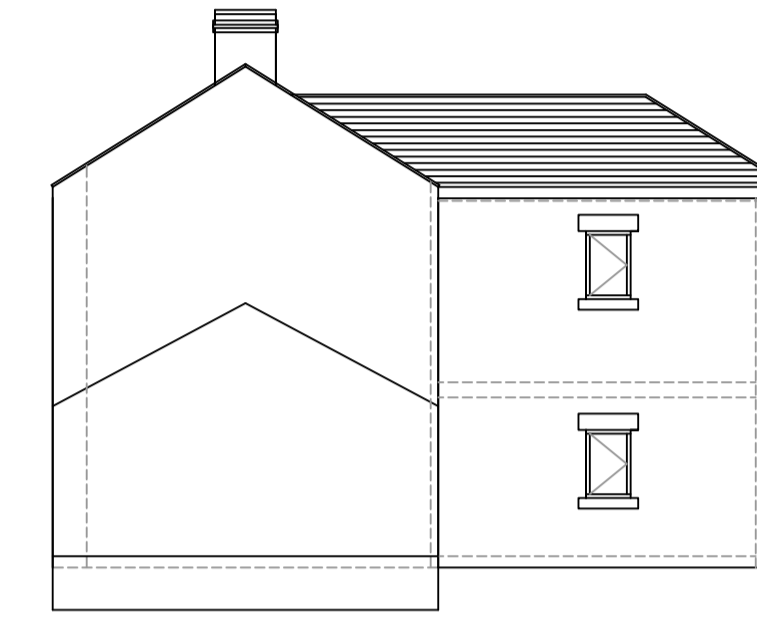


Proposed Side B

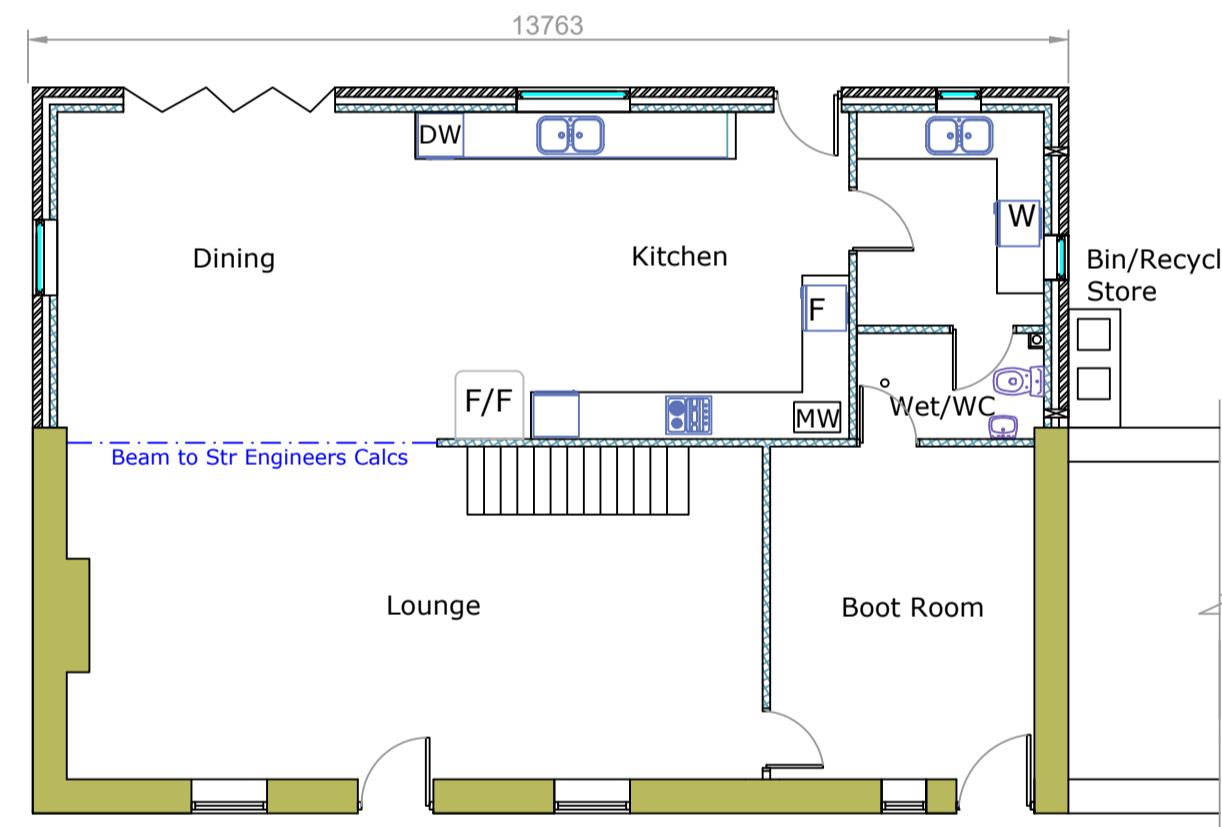


Proposed GF Layout

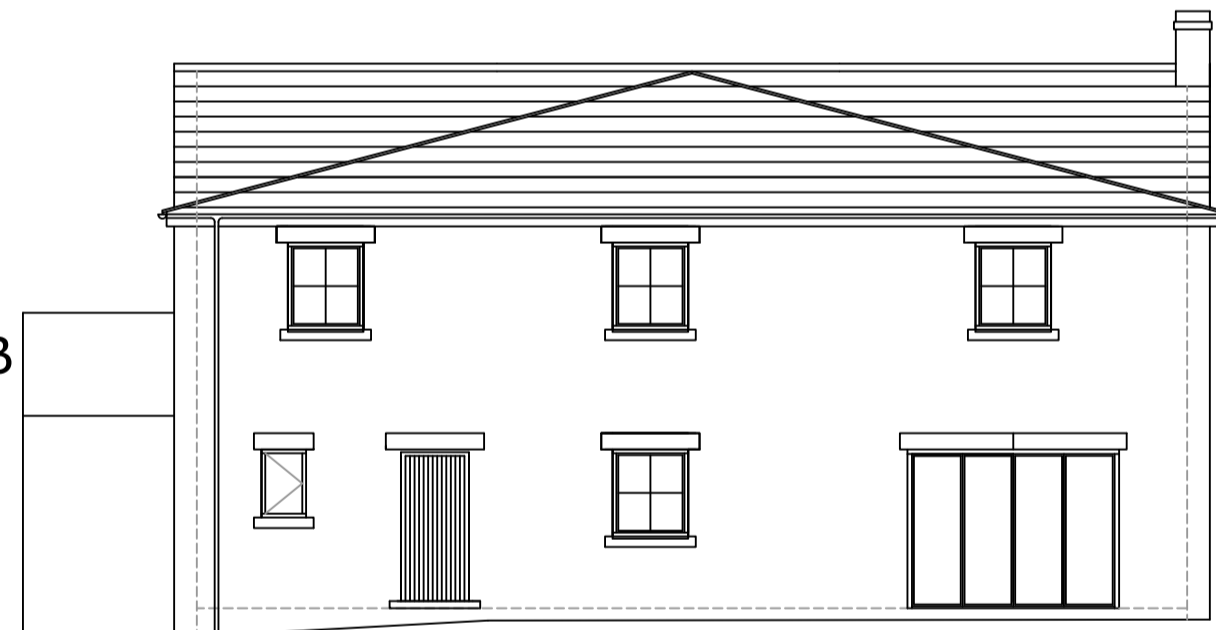


Proposed Rear

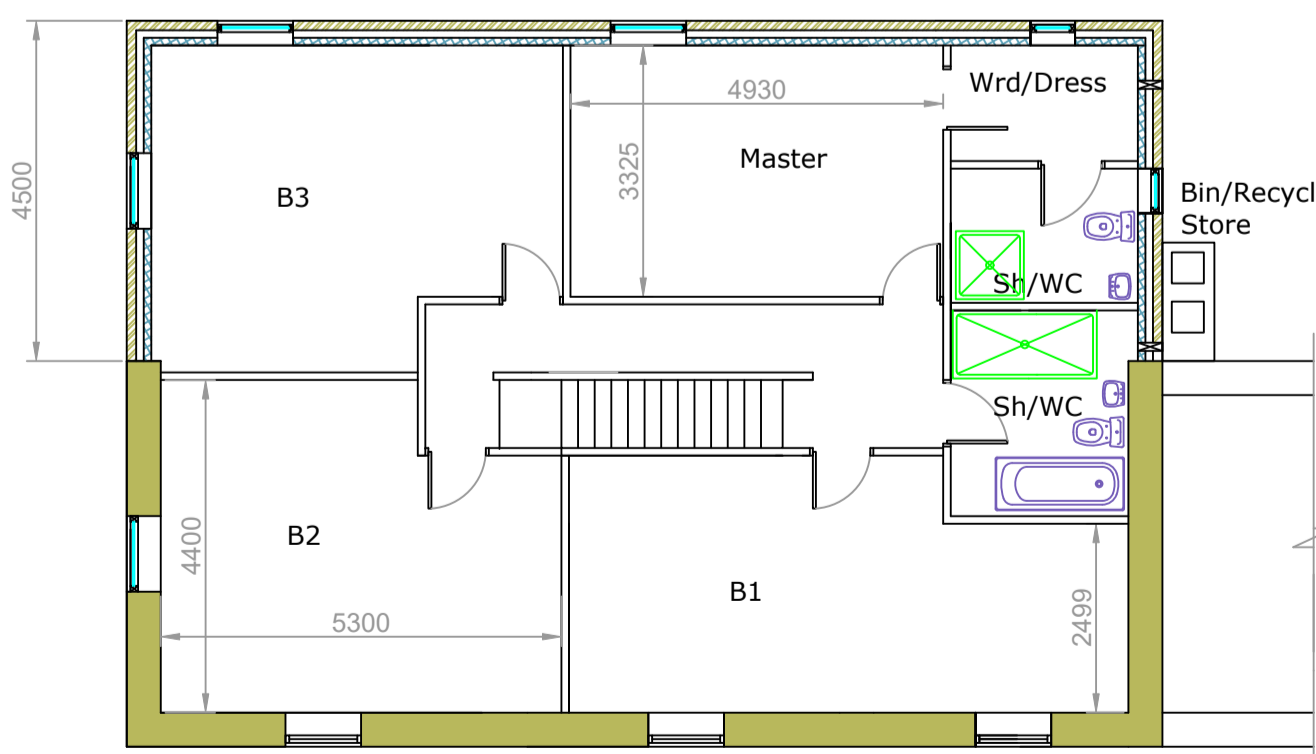

Proposed FF Layout

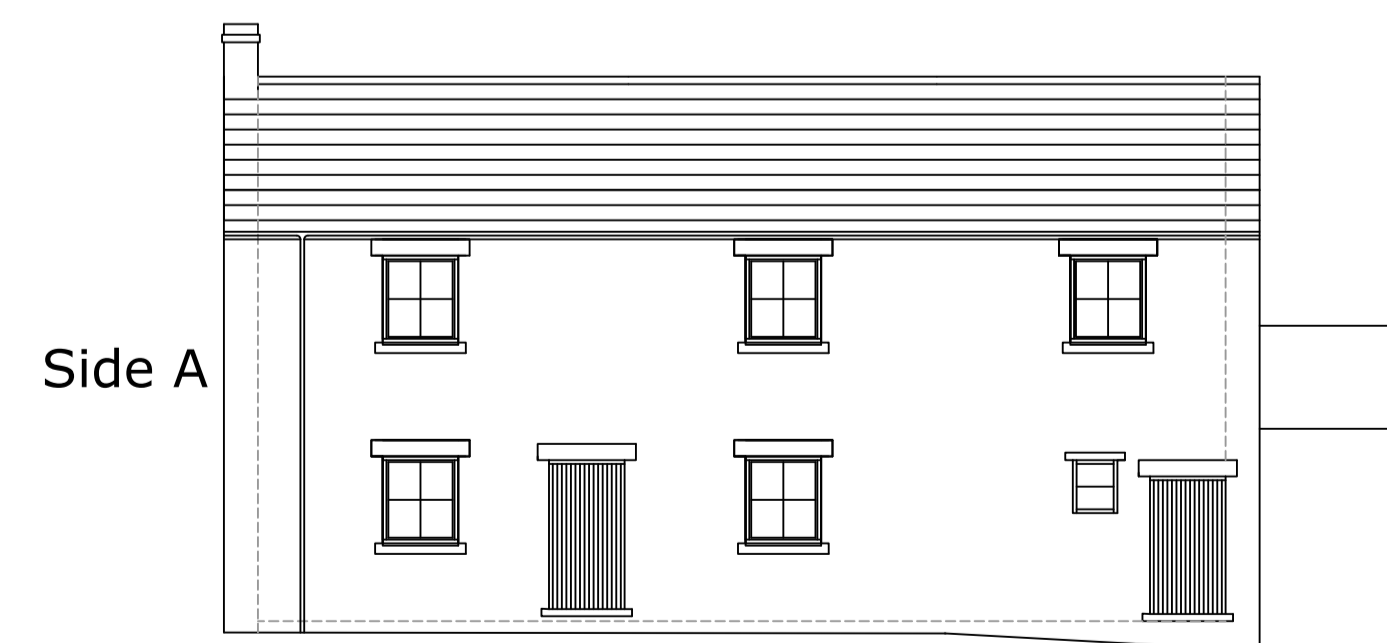

Proposed Front

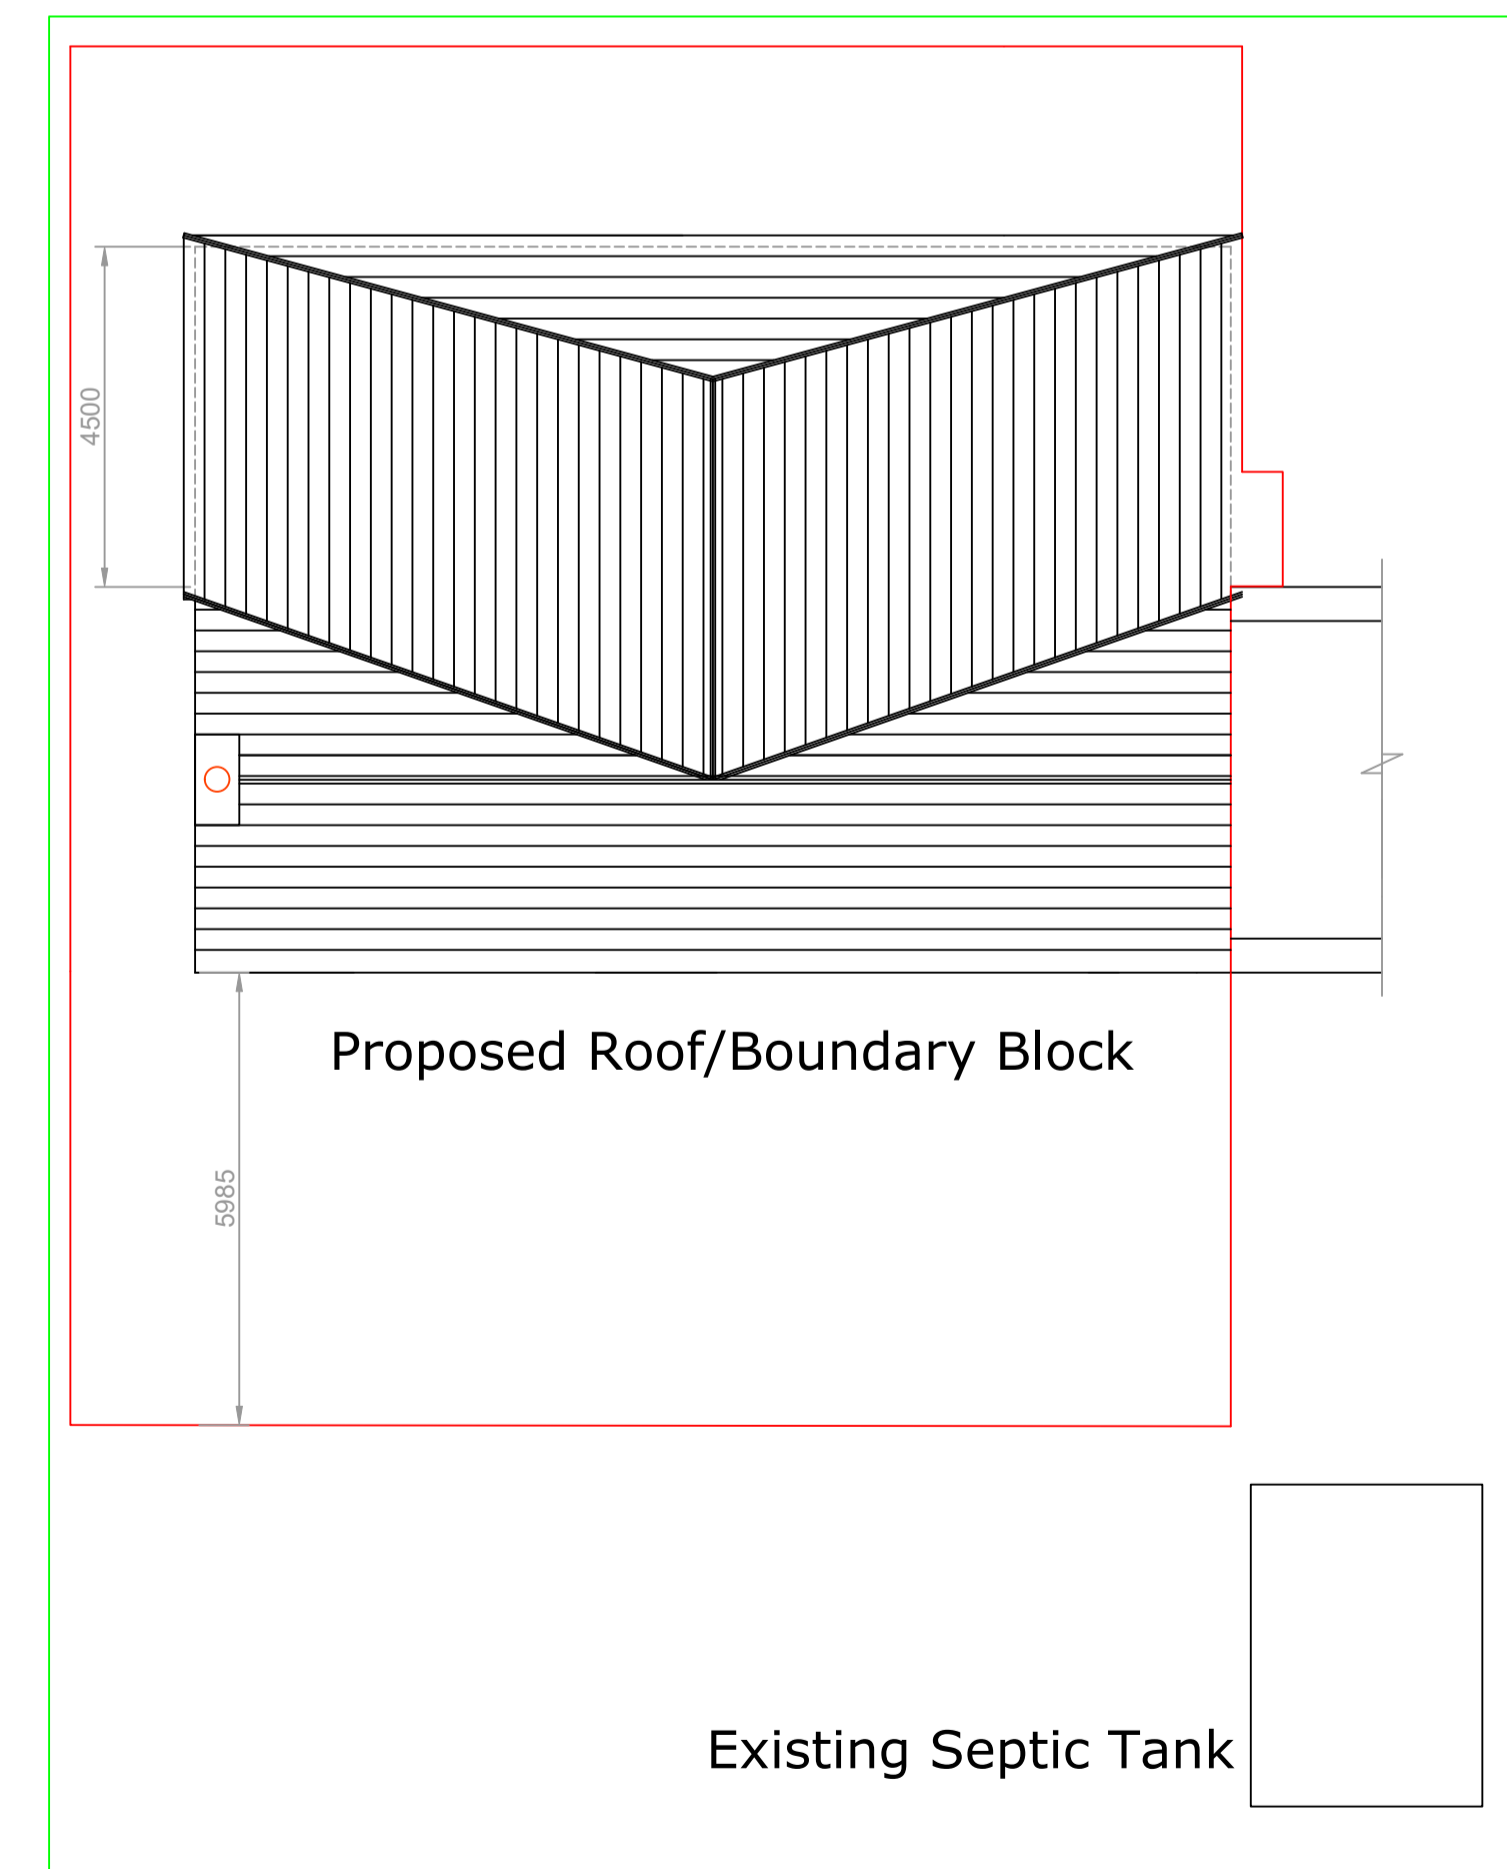

Proposed Roof/Boundary Block

Existing Septic Tank

CSEL
Architectural-Structural-Civil
M: 07731985837 E: 16csel@gmail.com



ISSUE: Prelim to Client

Suffix	Revision Description	Date

Address: Hope House Stanhope Road
Middleton in Teesdale

Issue: Planning Scale: 1:100

Date: Aug 2021 Drawn by: CS

DWG NO: HH/EP1

Existing/Proposed Plans & Elevations

All sizes are approximate and all dimensions to be site measured.