


— SITE BOUNDARY
 — SITE OWNERSHIP BOUNDARY

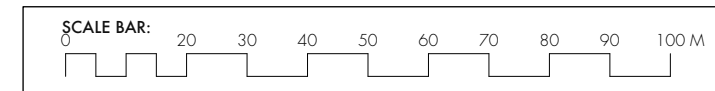


[1:1250] SITE LOCATION PLAN

P A D
 STUDIO

5a ANGEL COURTYARD
 HIGH STREET
 LYMINGTON
 SO41 9AP
 01590 670780
 marketing@PADstudio.co.uk
 PADstudio.co.uk

GENERAL NOTES:
 1. ALL DIMENSIONS IN MM. DO NOT SCALE FROM UNLESS FOR PLANNING PURPOSES.
 2. ALL SPECIFIED ITEMS IN LINE WITH MANUFACTURERS RECOMMENDATION.
 3. ALL GIVEN LABELS & DIMENSIONS TO BE CHECKED & CONFIRMED ON SITE.
 4. THE CONTRACTOR, SUB CONTRACTOR OR SPECIALIST CONTRACTOR SHOULD INFORM THE ARCHITECT OF ANY DISCREPANCIES.
 5. PRINT AT 100% SCALE AND NOT 'SCALED TO FIT PAGE' IN YOUR PRINTER SETTINGS.
 6. ALL RIGHTS RESERVED.

REVISIONS:	NO.	DATE	REVISION NOTES

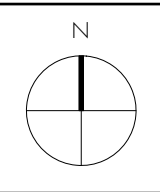

LISTER TOWER STUDIO AND REMODELLING
 LISTER TOWER
 FRITHAM
 HAMPSHIRE
 SO43 7HH

PROJECT STAGE
 03 PLANNING

LOCATION PLAN
 SCALE: 1:1250 [A3] DATE: AUGUST 2021

JOB NO: 2018 **DRAWING NO:** 23-001