


Sketch Plan for Tree Location

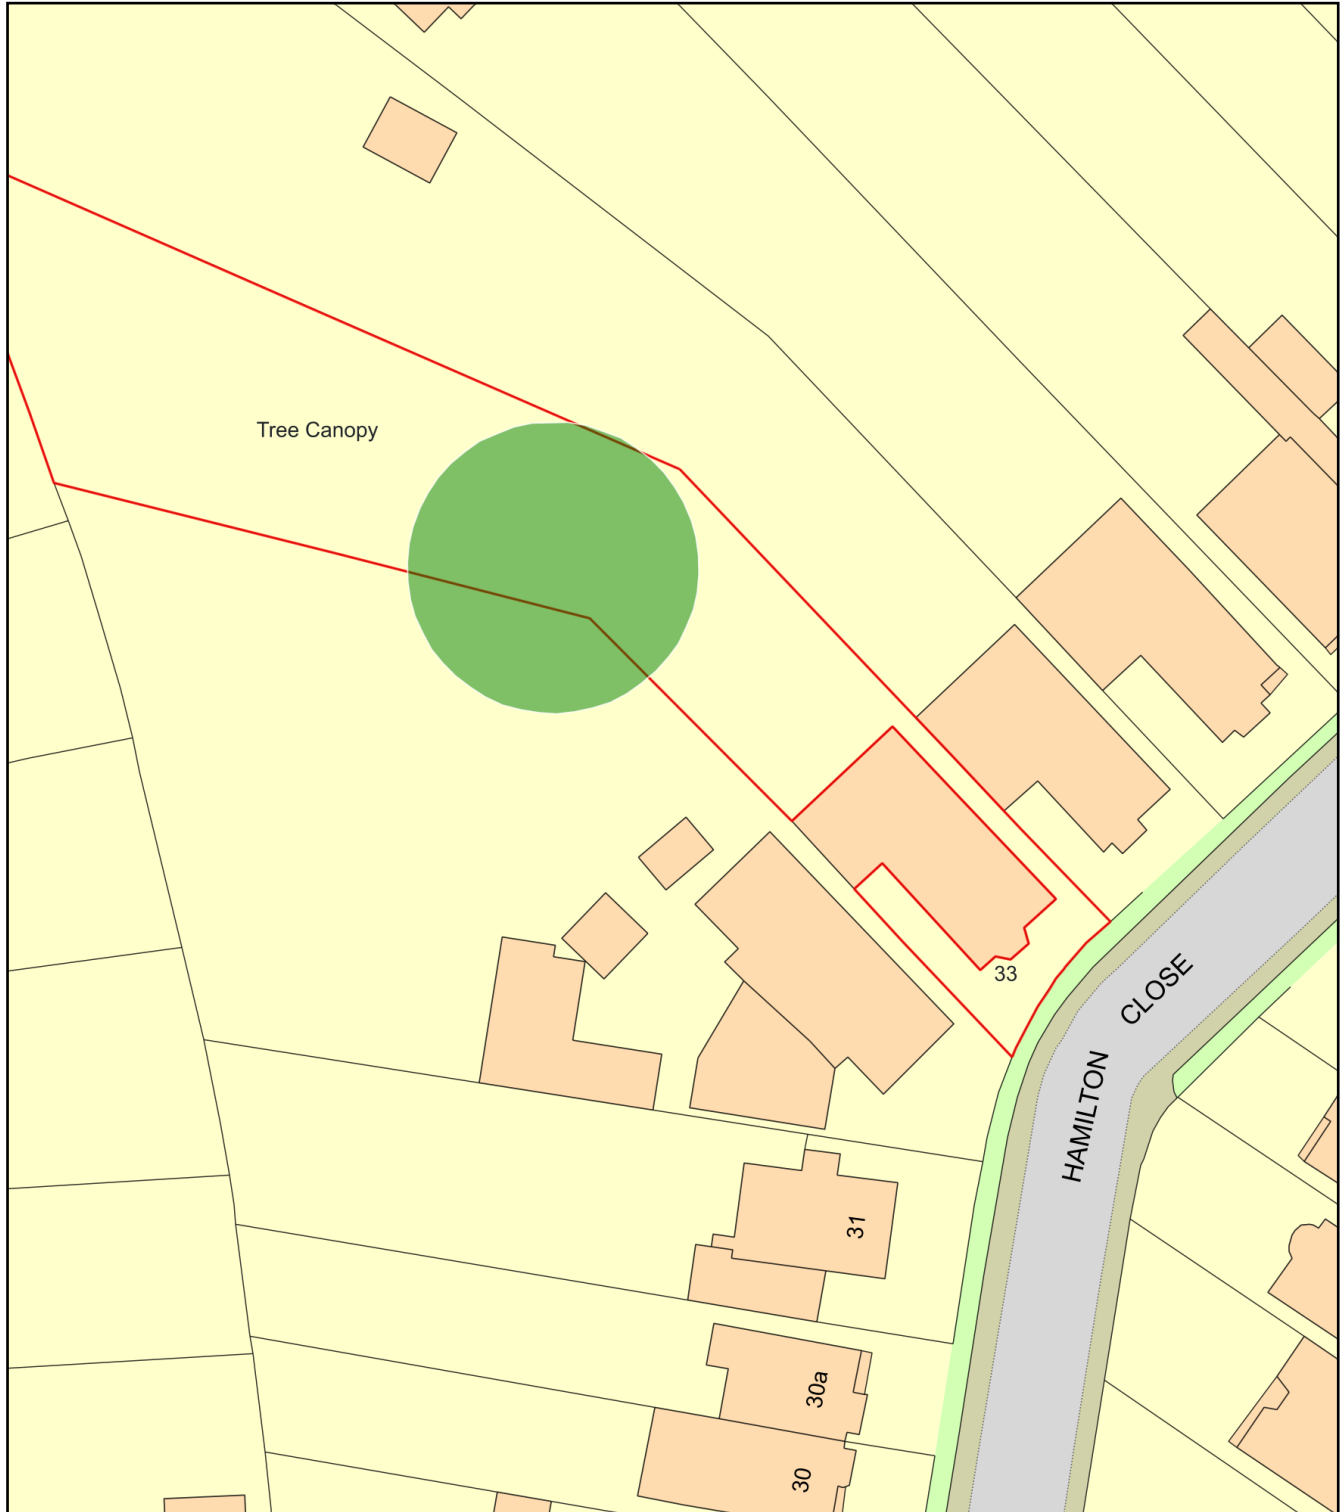

Plan Produced for: Planning Department

Date Produced: 31 Jul 2021

Plan Reference Number: TQRQM21212173926150

Scale: 1:500 @ A4