


LONDON ROAD

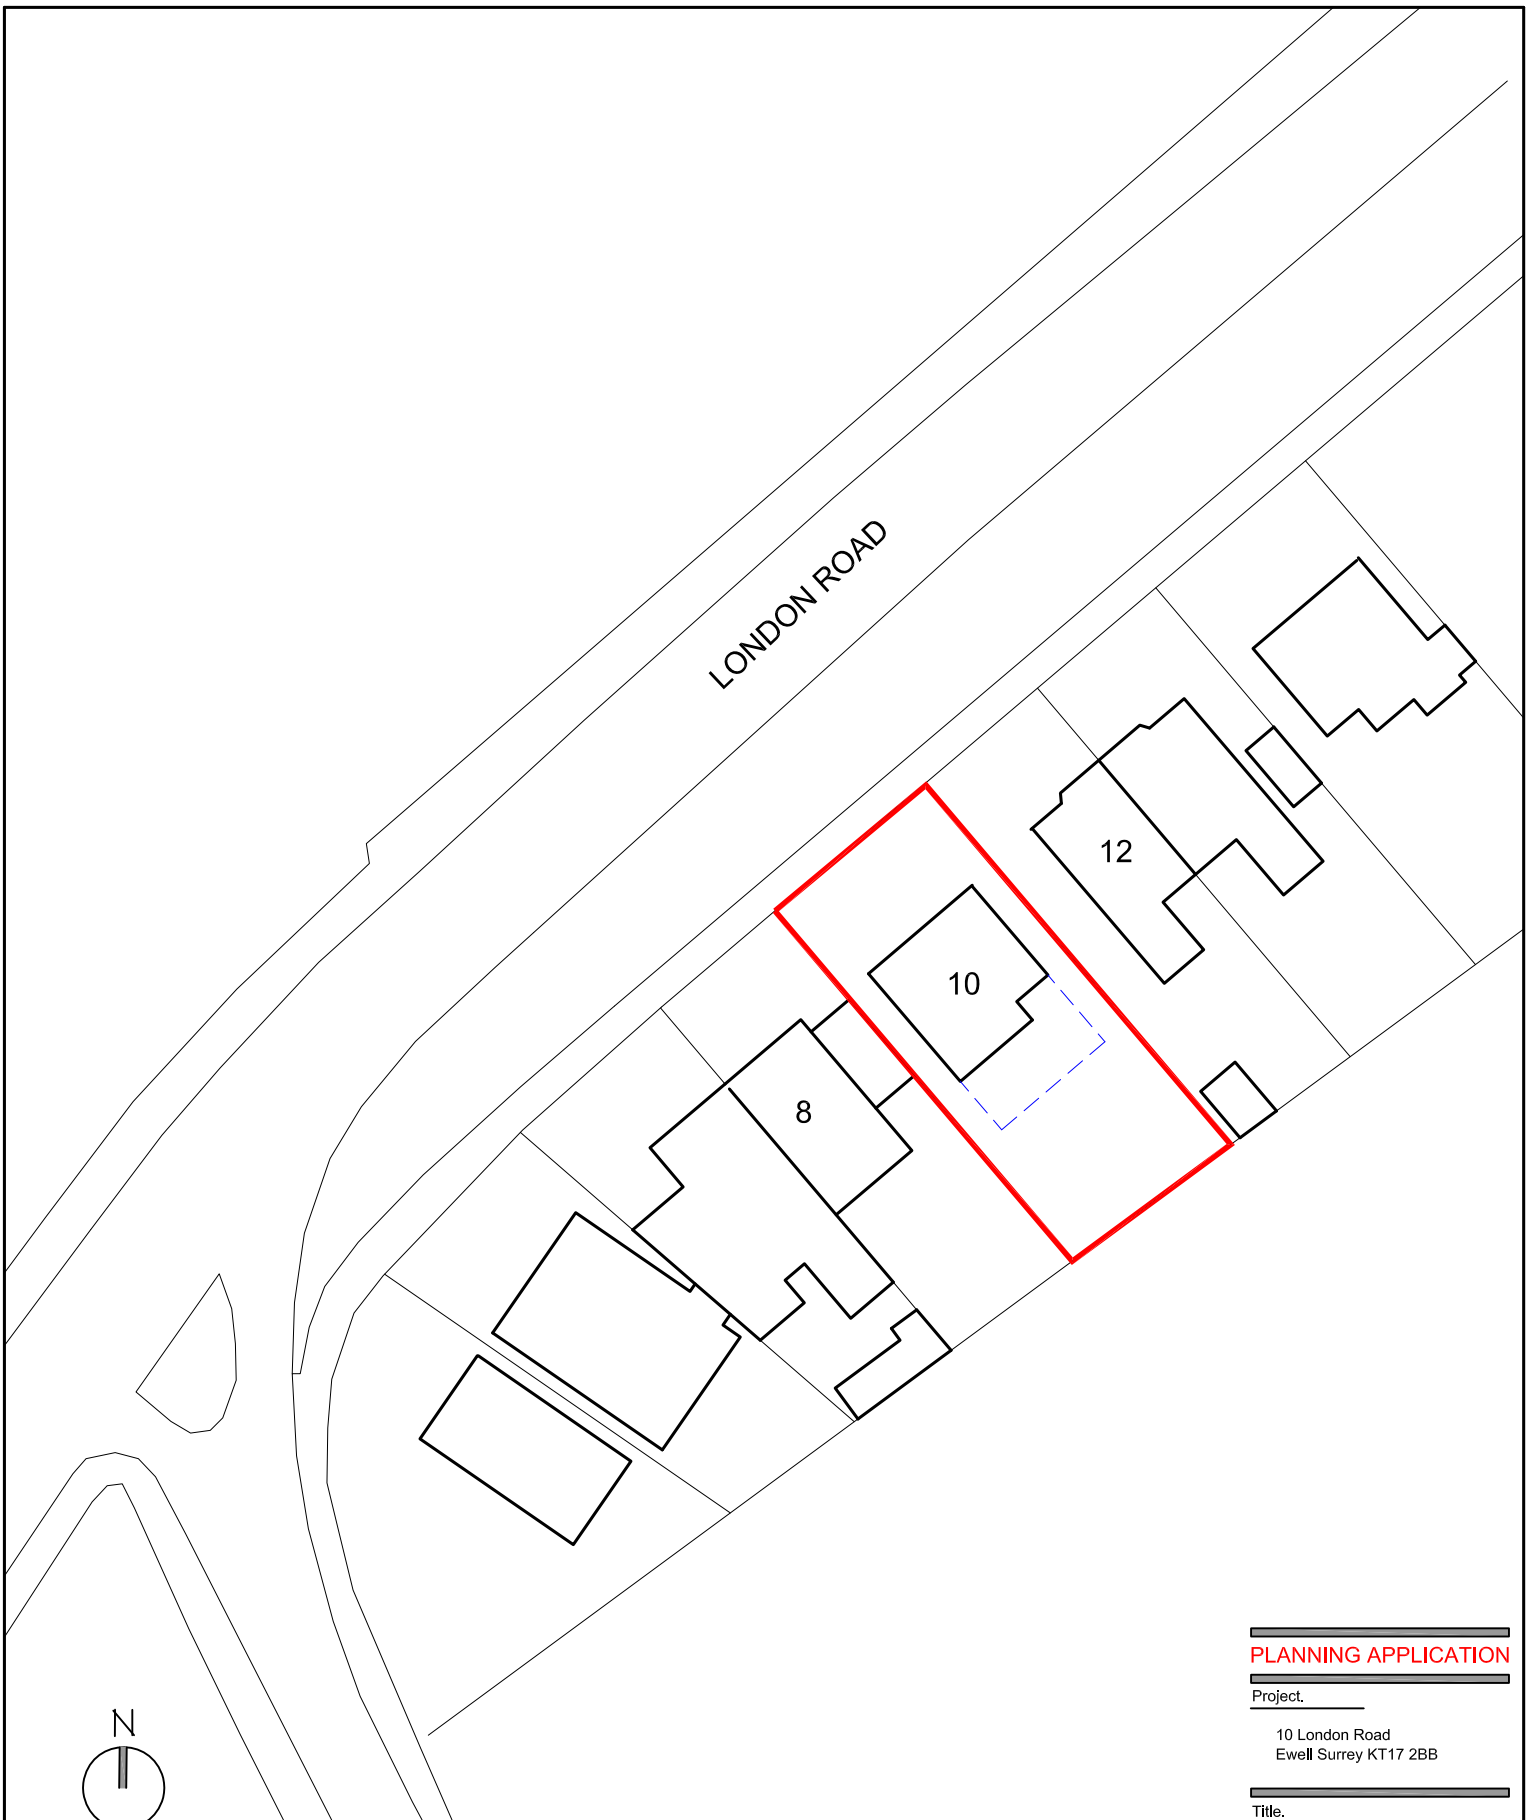

PLANNING APPLICATION

Project.

10 London Road
Ewell Surrey KT17 2BB

Title.

Site Block Plan

Scale: 1:500 @ A4

Date: September 2018

Drawing No:

10LR-100

ARCHITECTURE
DESIGN | DETAIL | MANAGE
www.dparc.co.uk
t: 07977 576244 e: dho_perrone@hotmail.com

SITE BLOCK PLAN

