


# 196 , RUXLEY LANE , EPSOM, KT19 9EZ

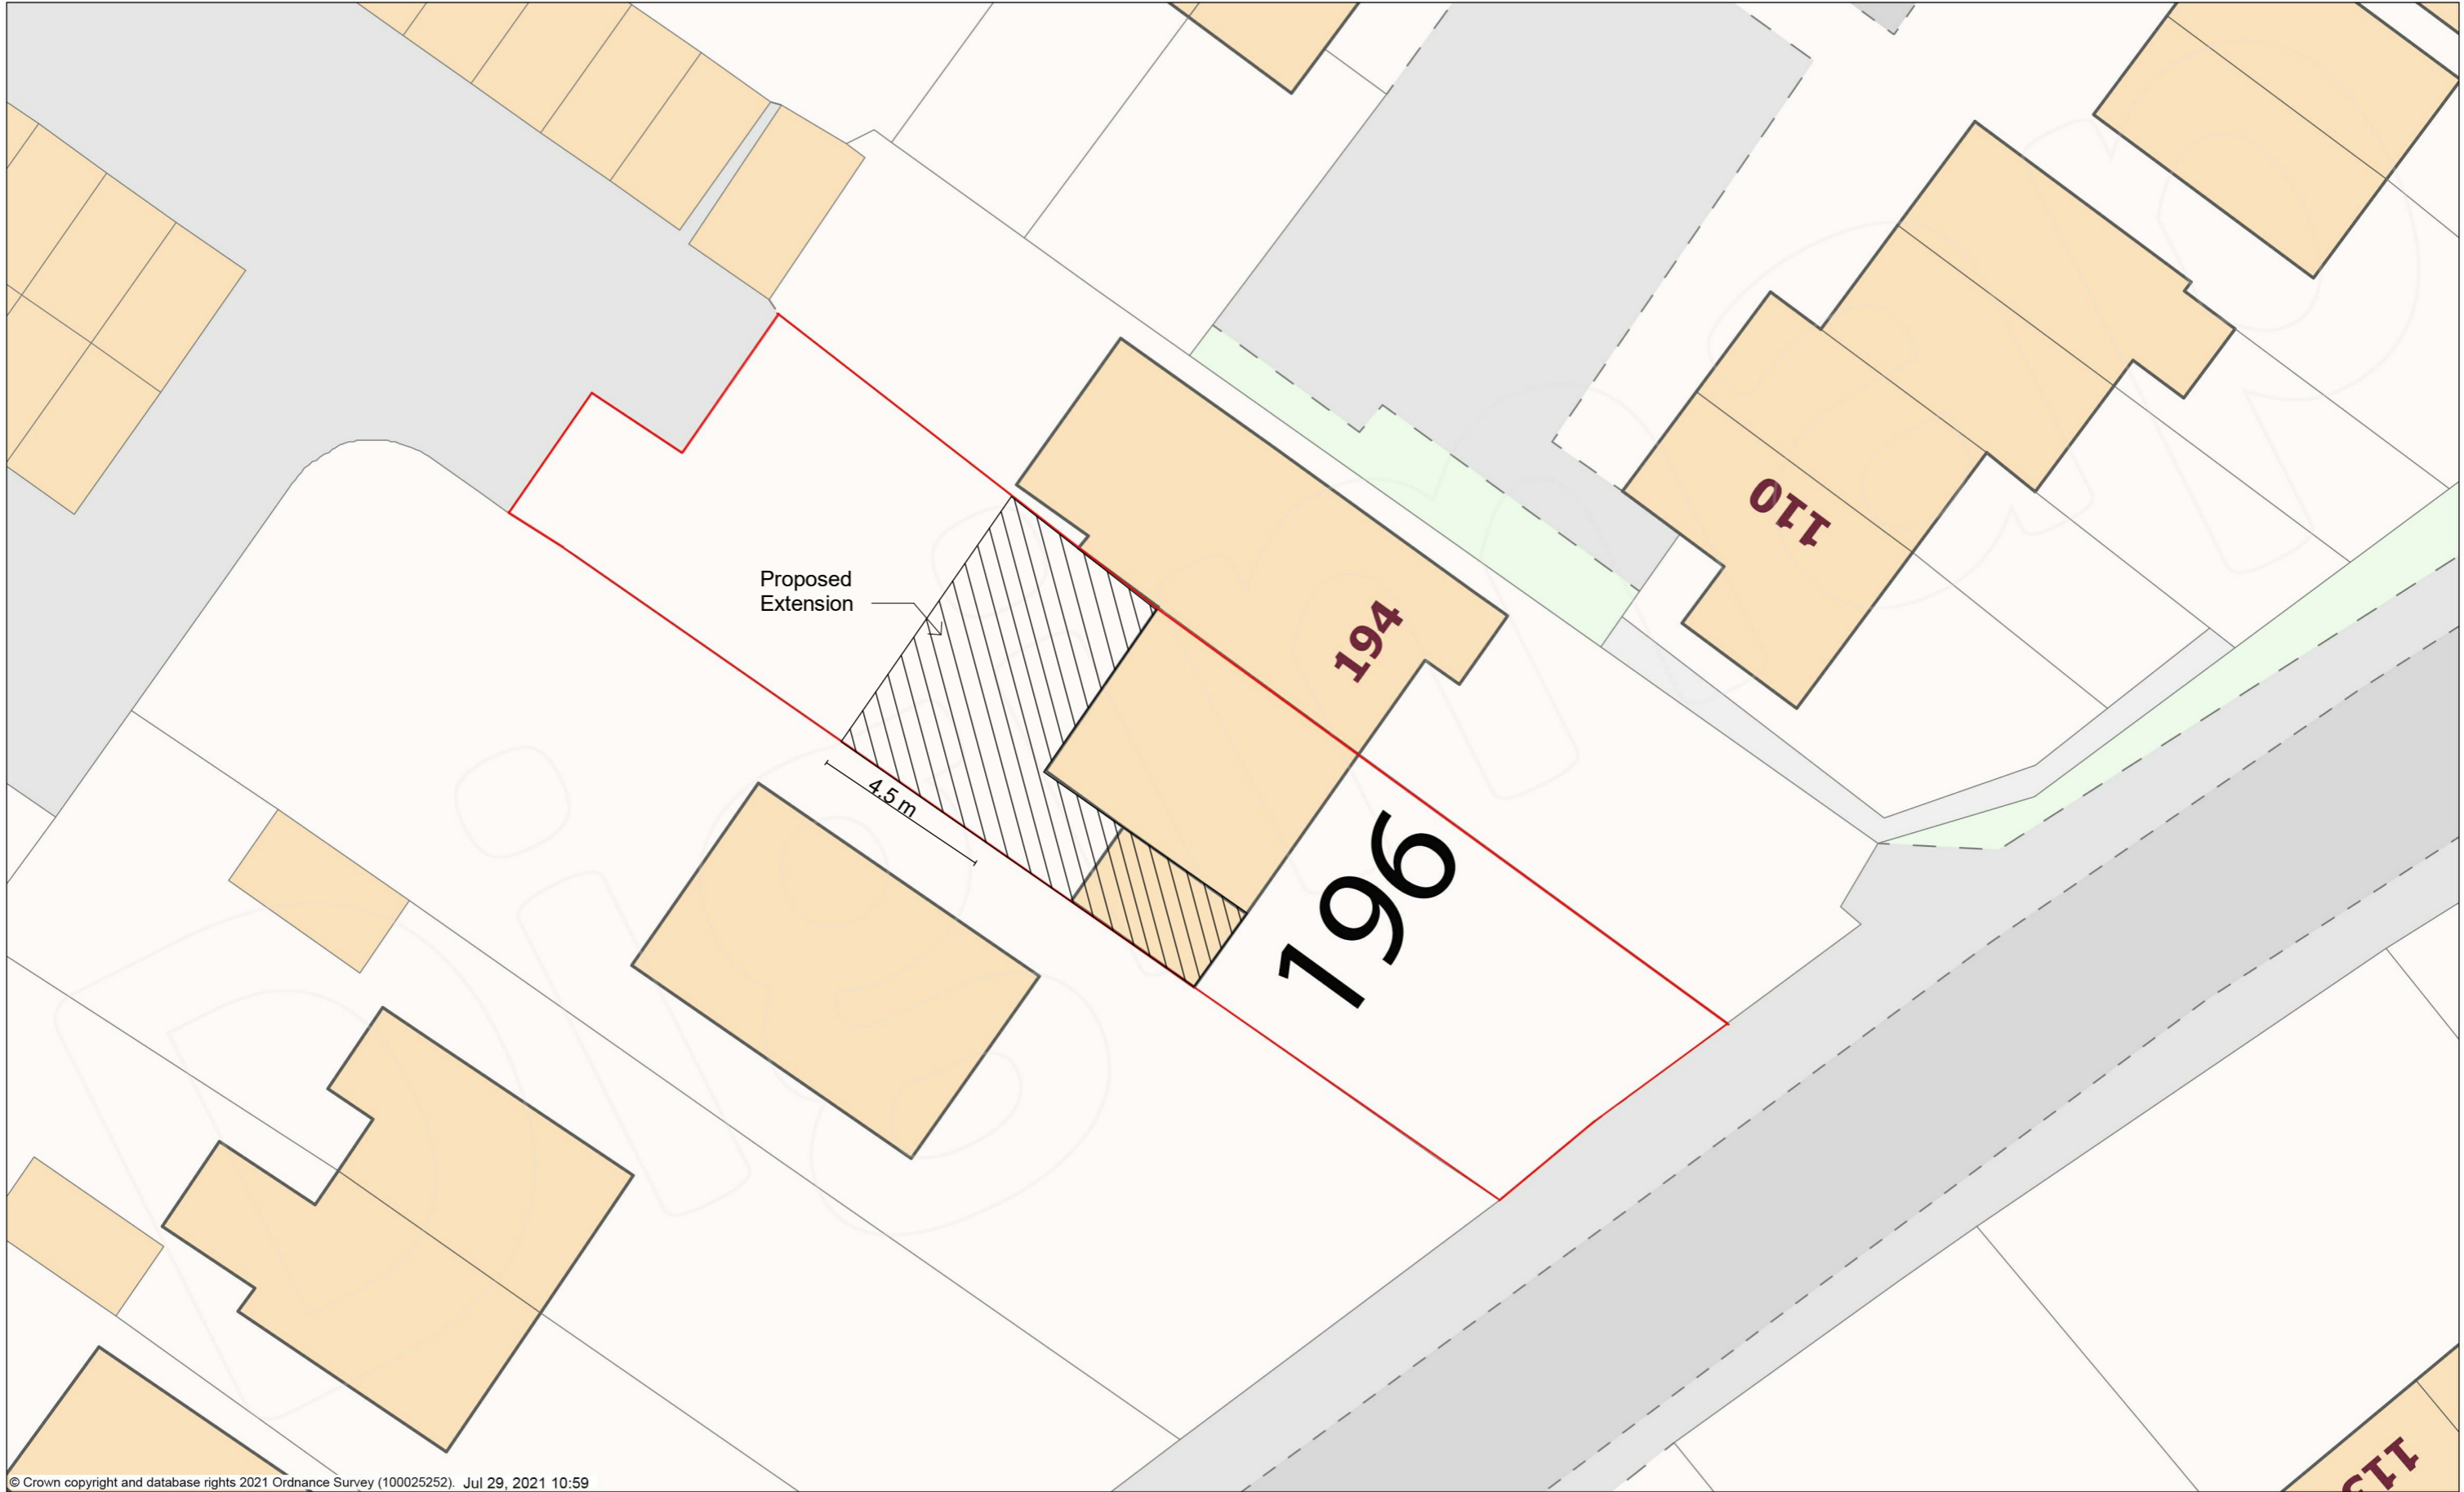

© Crown copyright and database rights 2021 Ordnance Survey (100025252). Jul 29, 2021 10:59



267, Haydons Road , SW19 8TY  
07748996943  
email:srengineersdesign@gmail.com

