



SECTION A

Scale 1:200

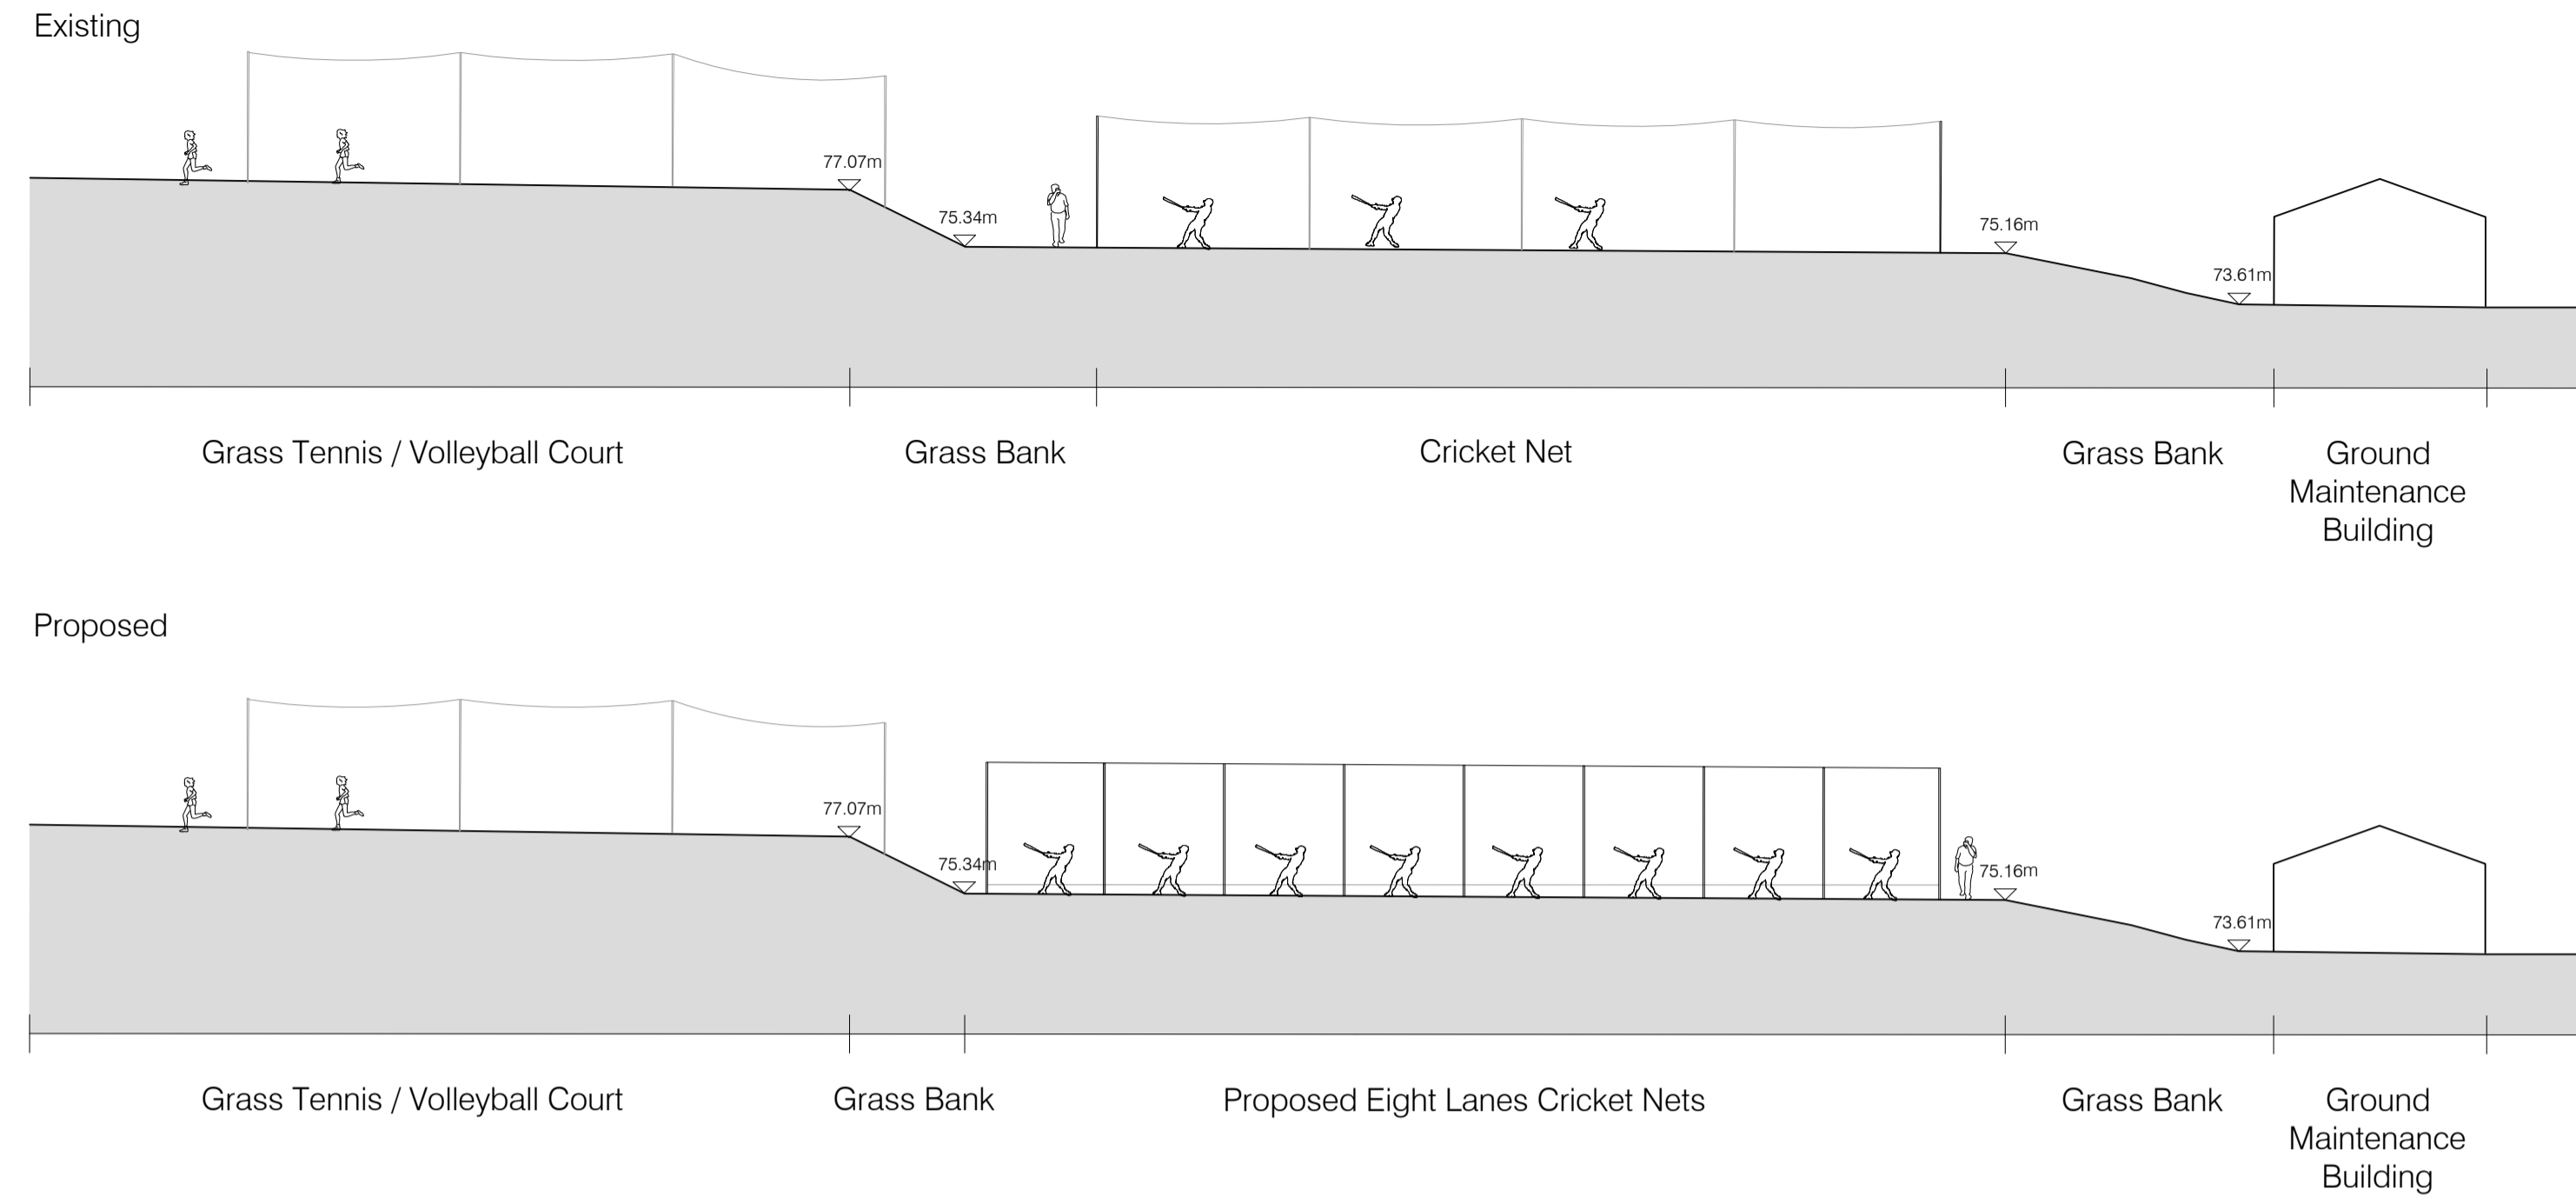


EXISTING LOCATION PLAN

1:500 at A1

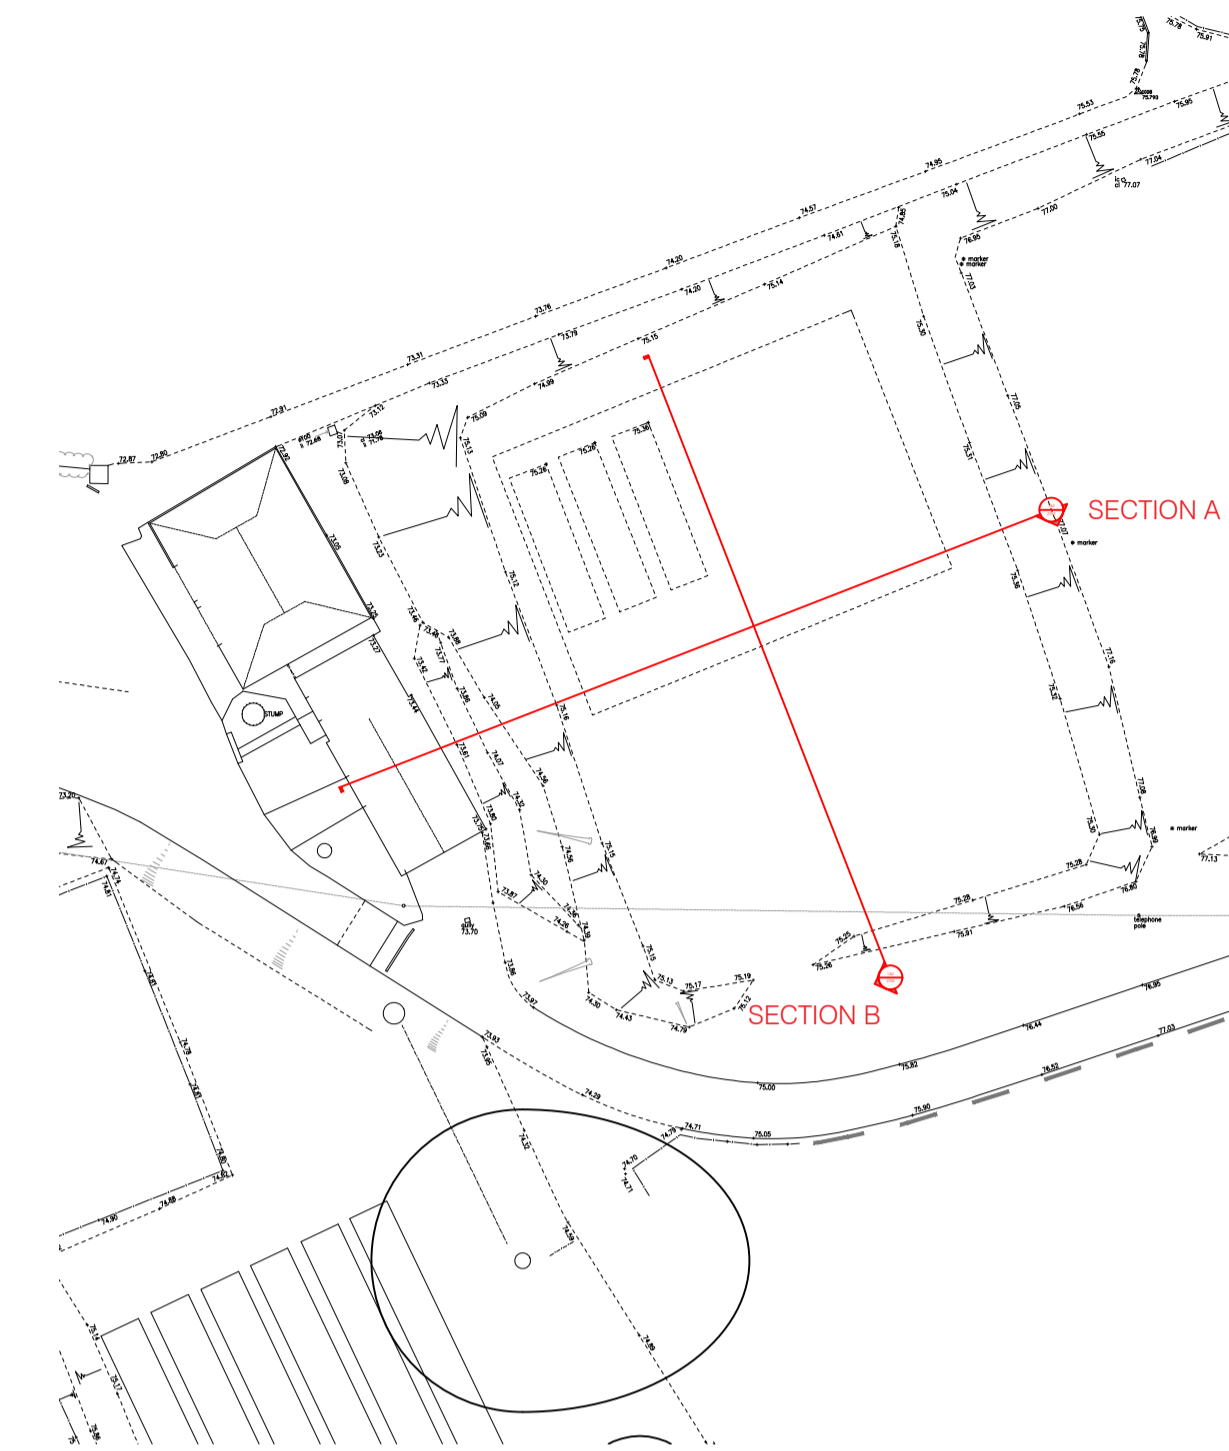


SECTION B

Scale 1:200

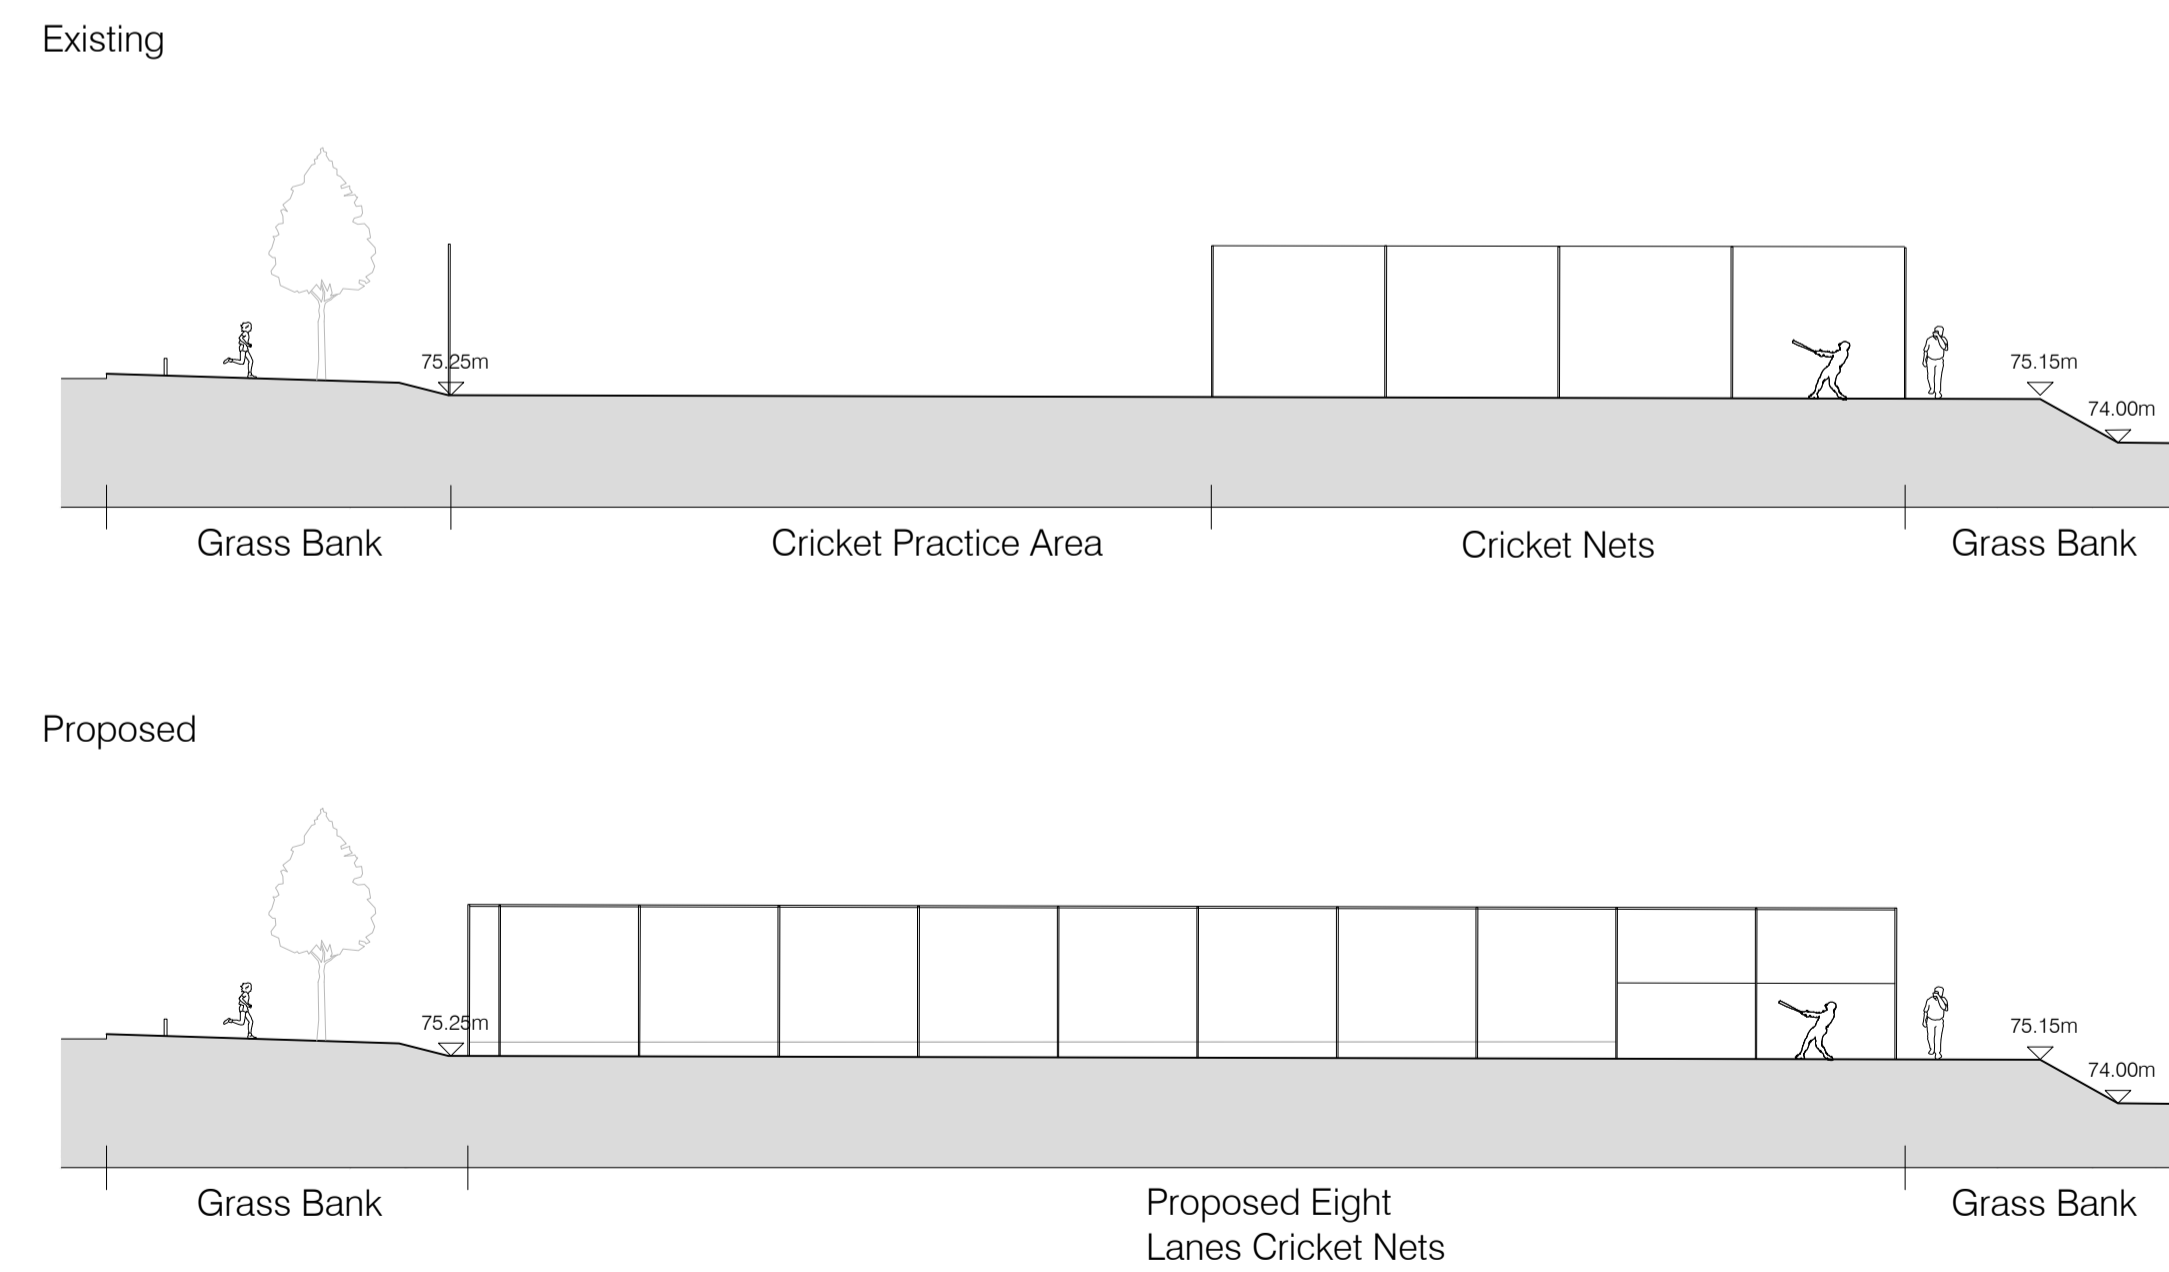

PROPOSED LOCATION PLAN

1:500 at A1

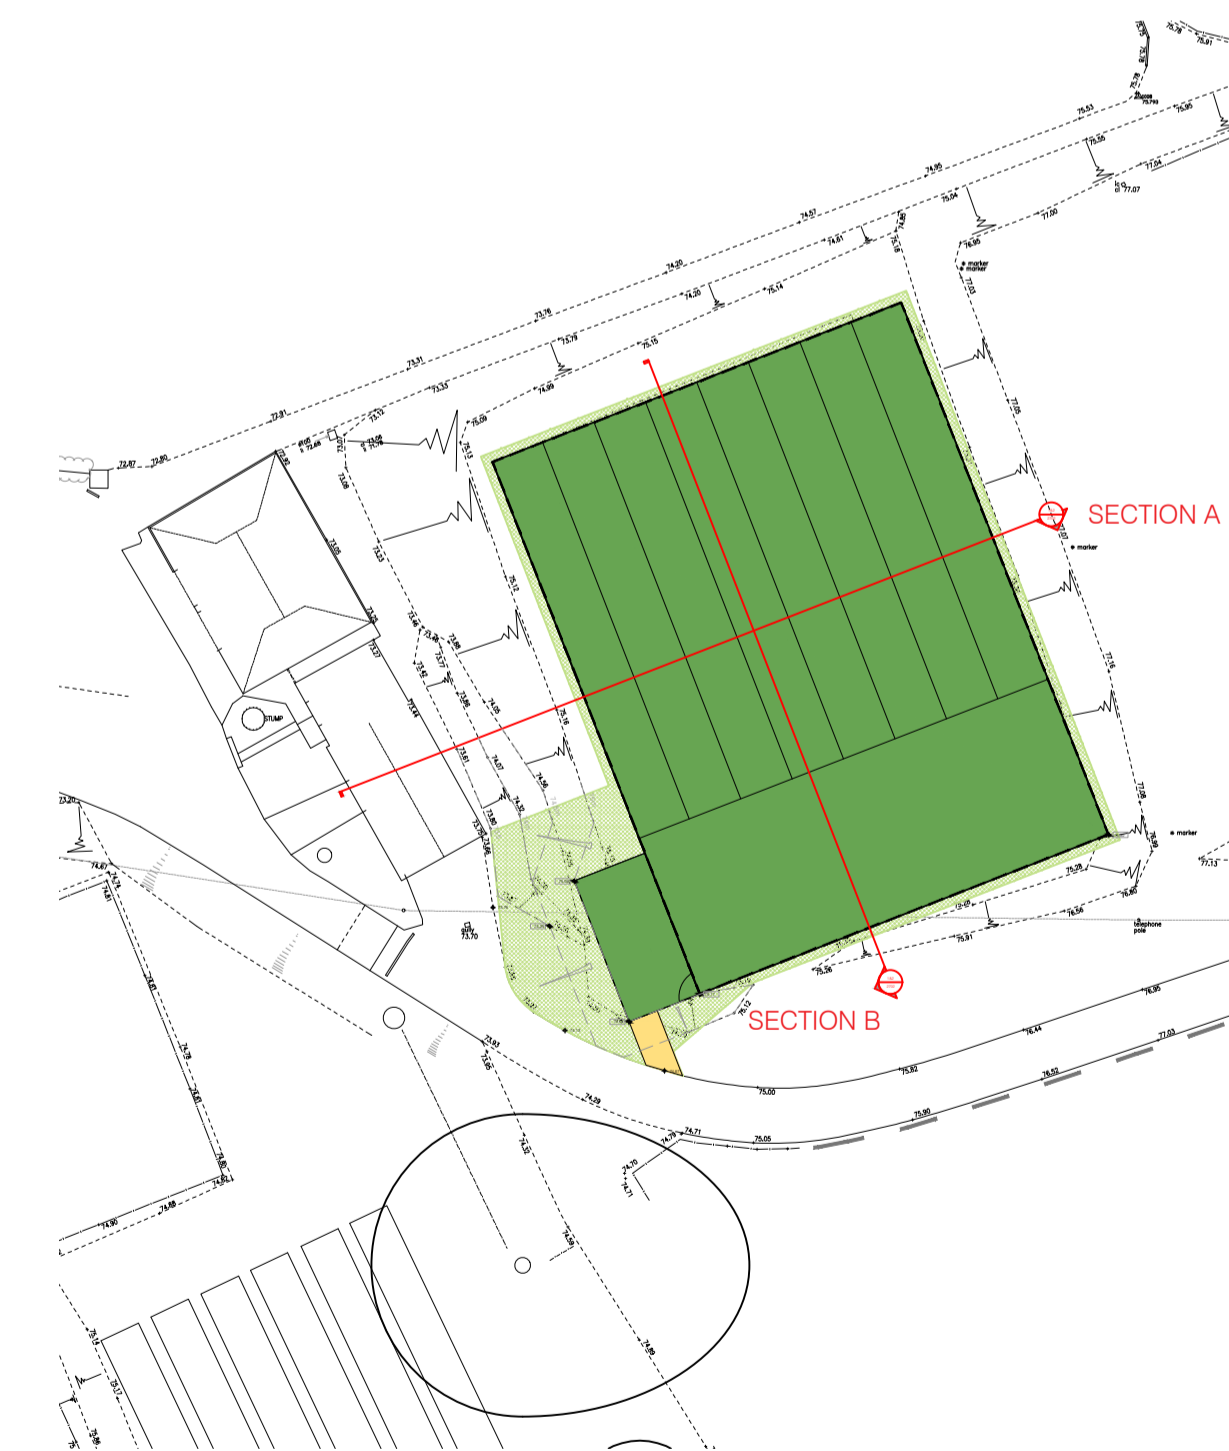

Copyright : Nugent Vallis Brierley LTD.

Responsibility will not be accepted for errors made by others in scaling from this drawing, all construction information should be taken from figured dimensions only. If in doubt ASK.

Scale 1:200 at A1 (1:400 at A3)



Notes

Refer to plans for locations.

Issue	Date	Drawn	Checked
A	24/05/2021	AP	PB
	First Issue		

Project Number	1633	Scale	1:200 at A1
		Status	Planning

Project	Cricket Practice Net Refurbishment
Client	Epsom College

Title Existing & Proposed Site Sections / Elevations A & B

Reference 2702 Issue A